


DATE	
BY	
FINISHED SURVEY	
PLOTTED TEMPLATE	
NOTE BOOK AREAS CHECKED	
NO.	

DATE	
BY	
ORIGINAL SURVEY	
PLOTTED TEMPLATE	
NOTE BOOK AREAS CHECKED	
NO.	

FILE NAME = SA\_IOL\_63800\_63997\63461\043\Vic\Pos\CADD\_Sheets\1060P51\_SHT\_1\XSSHT.dgn

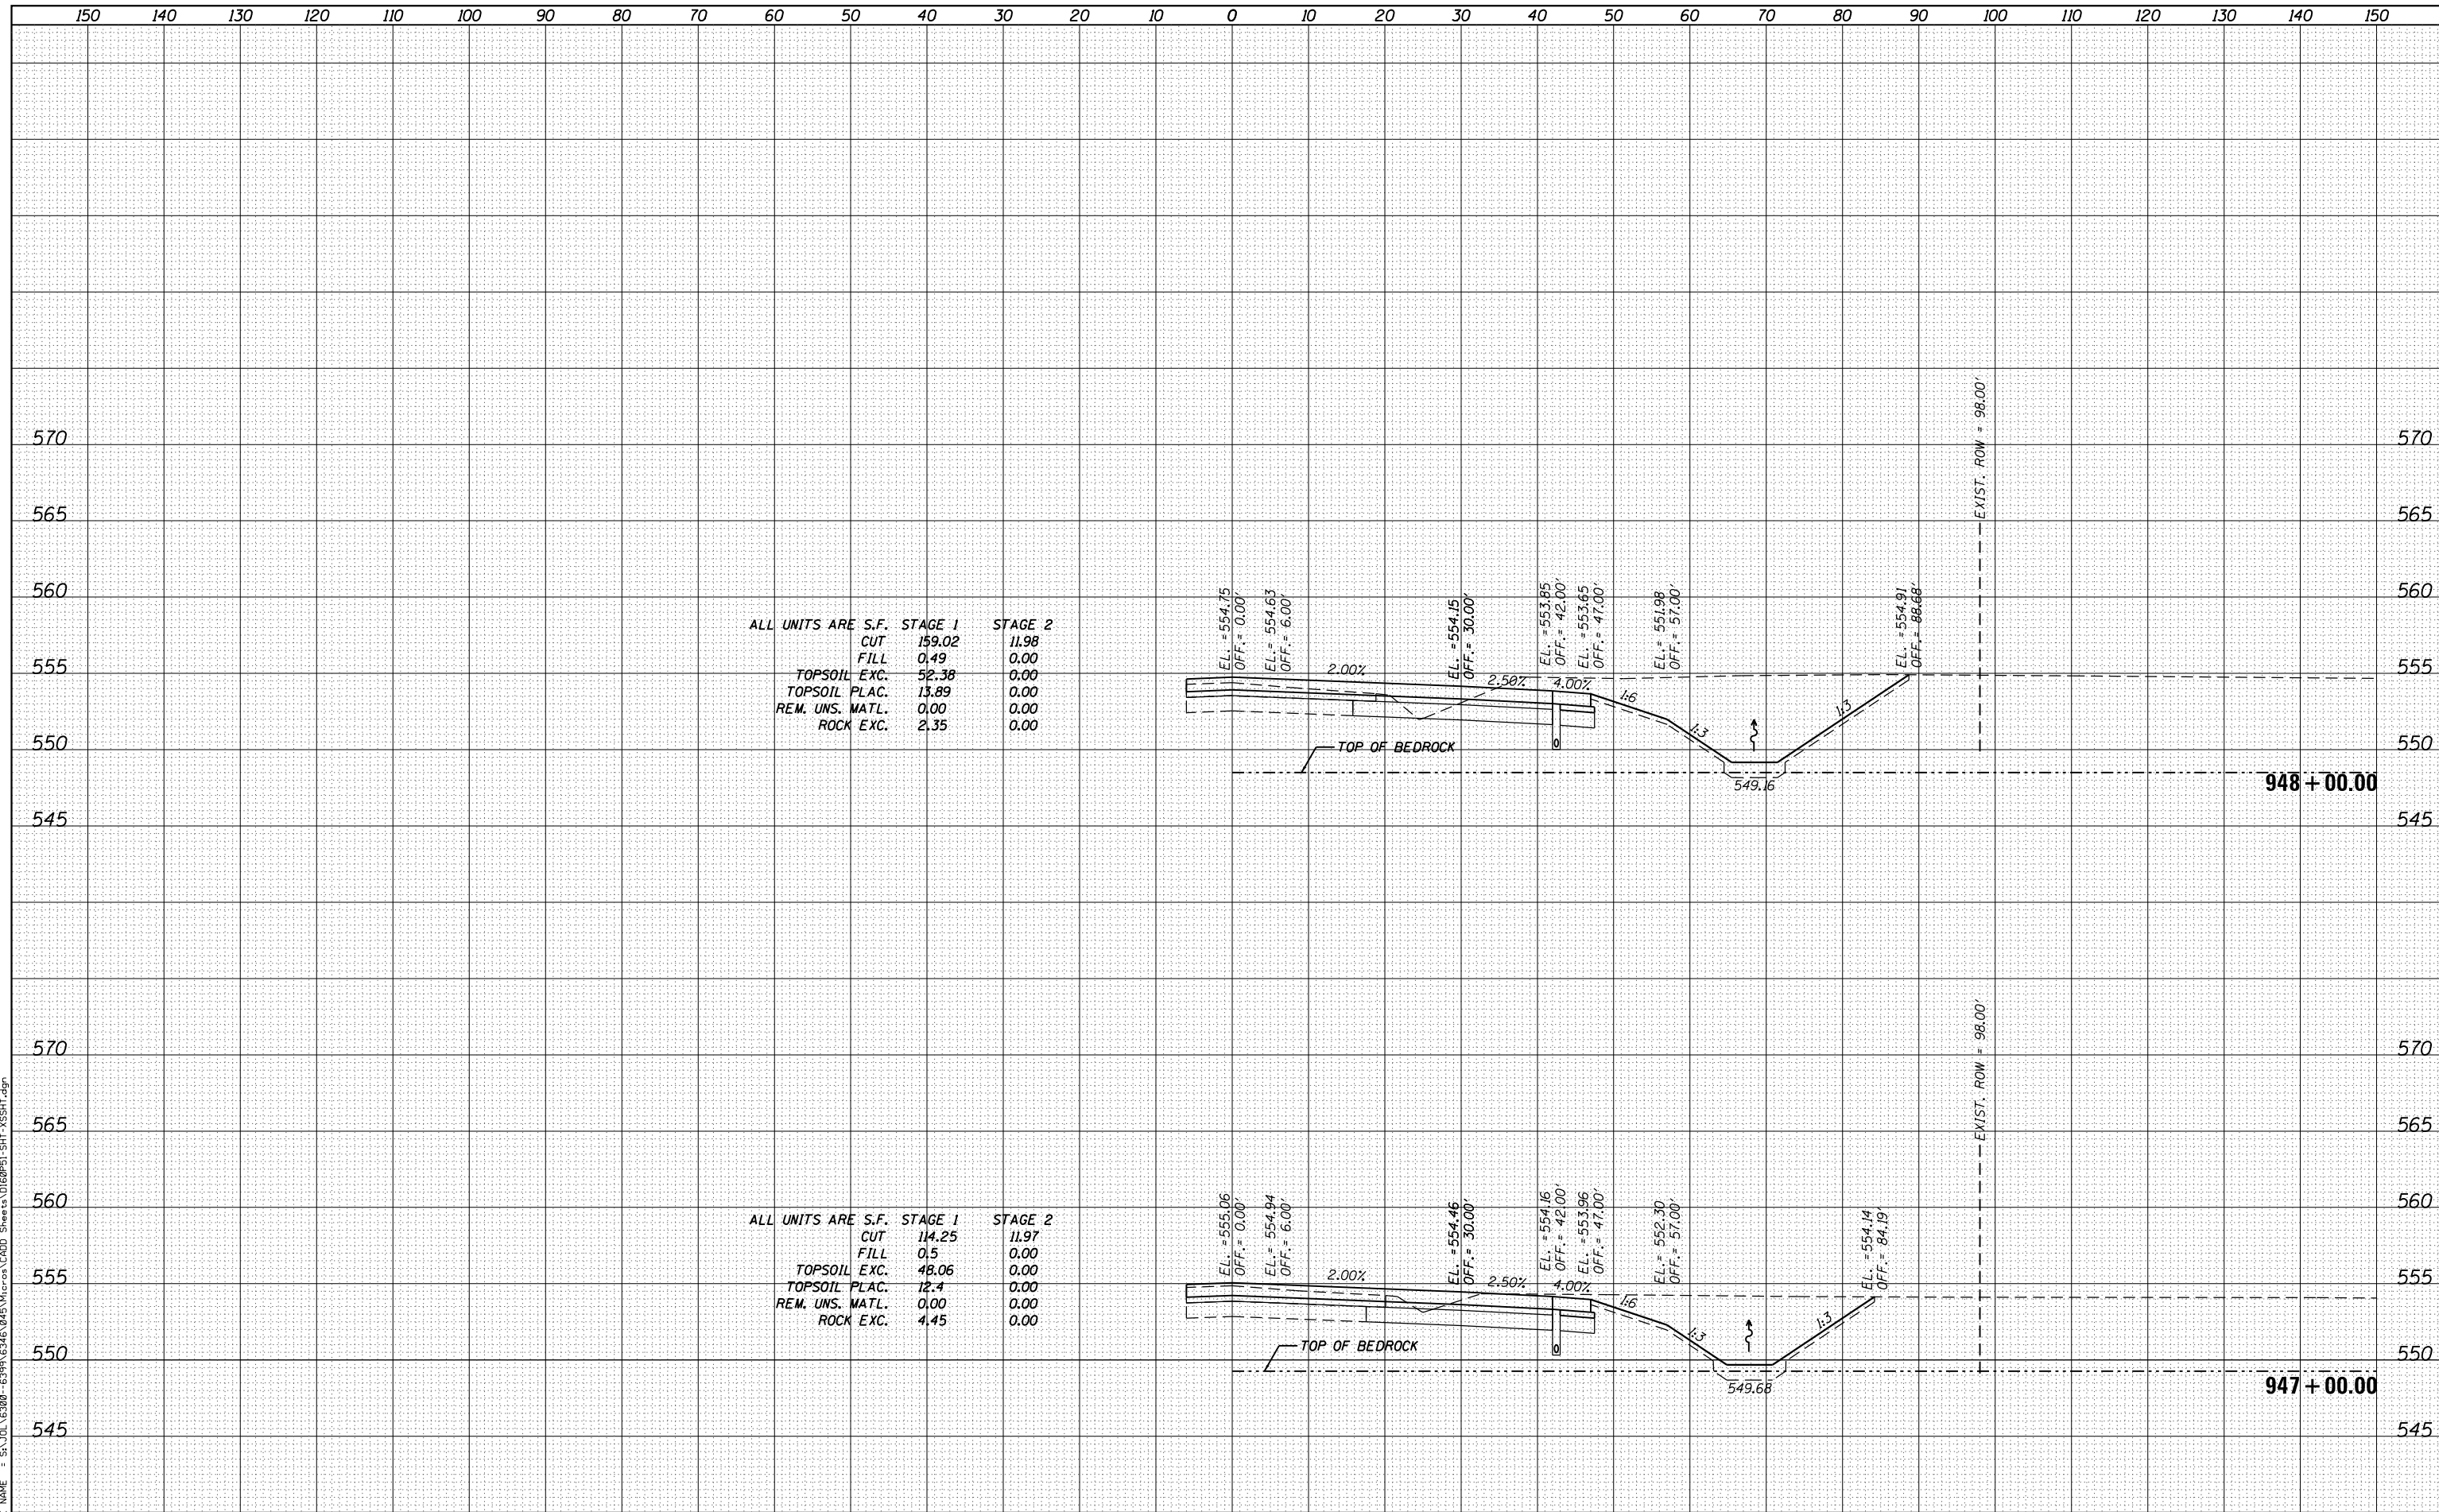

ALL UNITS ARE S.F.

	STAGE 1	STAGE 2
CUT	159.02	11.98
FILL	0.49	0.00
TOPSOIL EXC.	52.38	0.00
TOPSOIL PLAC.	13.89	0.00
REM. UNS. MATL.	0.00	0.00
ROCK EXC.	2.35	0.00

ALL UNITS ARE S.F.

	STAGE 1	STAGE 2
CUT	114.25	11.97
FILL	0.5	0.00
TOPSOIL EXC.	48.06	0.00
TOPSOIL PLAC.	12.4	0.00
REM. UNS. MATL.	0.00	0.00
ROCK EXC.	4.45	0.00



USER NAME = dennisw	DESIGNED - MAG	REVISED -
MODEL NAME = Default	DRAWN - JKP/DJW	REVISED -
PLOT SCALE = 20.0000' / in.	CHECKED - BMA	REVISED -
PLOT DATE = 3/21/2014	DATE - 12-5-12	REVISED -

STATE OF ILLINOIS  
DEPARTMENT OF TRANSPORTATION

ARSENAL ROAD CROSS SECTIONS

SCALE: 1" = 10'H 1" = 5' SHEET 17 OF 20 SHEETS STA. 947+00.00 TO STA. 948+00.00

F.A.I. RTE.	SECTION	COUNTY	TOTAL SHEETS	SHEET NO.
55	99-IAC-2	WILL	102	99
CONTRACT NO. 60P51				

ILLINOIS FED. AID PROJECT