


DATE	
BY	
FINAL SURVEY	
SURVEY PLOTTED	
NOTE BOOK	
AREAS CHECKED	
NO.	

DATE	
BY	
ORIGINAL SURVEY	
SURVEY PLOTTED	
NOTE BOOK	
AREAS CHECKED	
NO.	

FILE NAME = SA_IOL_63800_63997\63461\045\WIP\04 CAD_Sheets\060P51_SHT_XSSHT.dgn

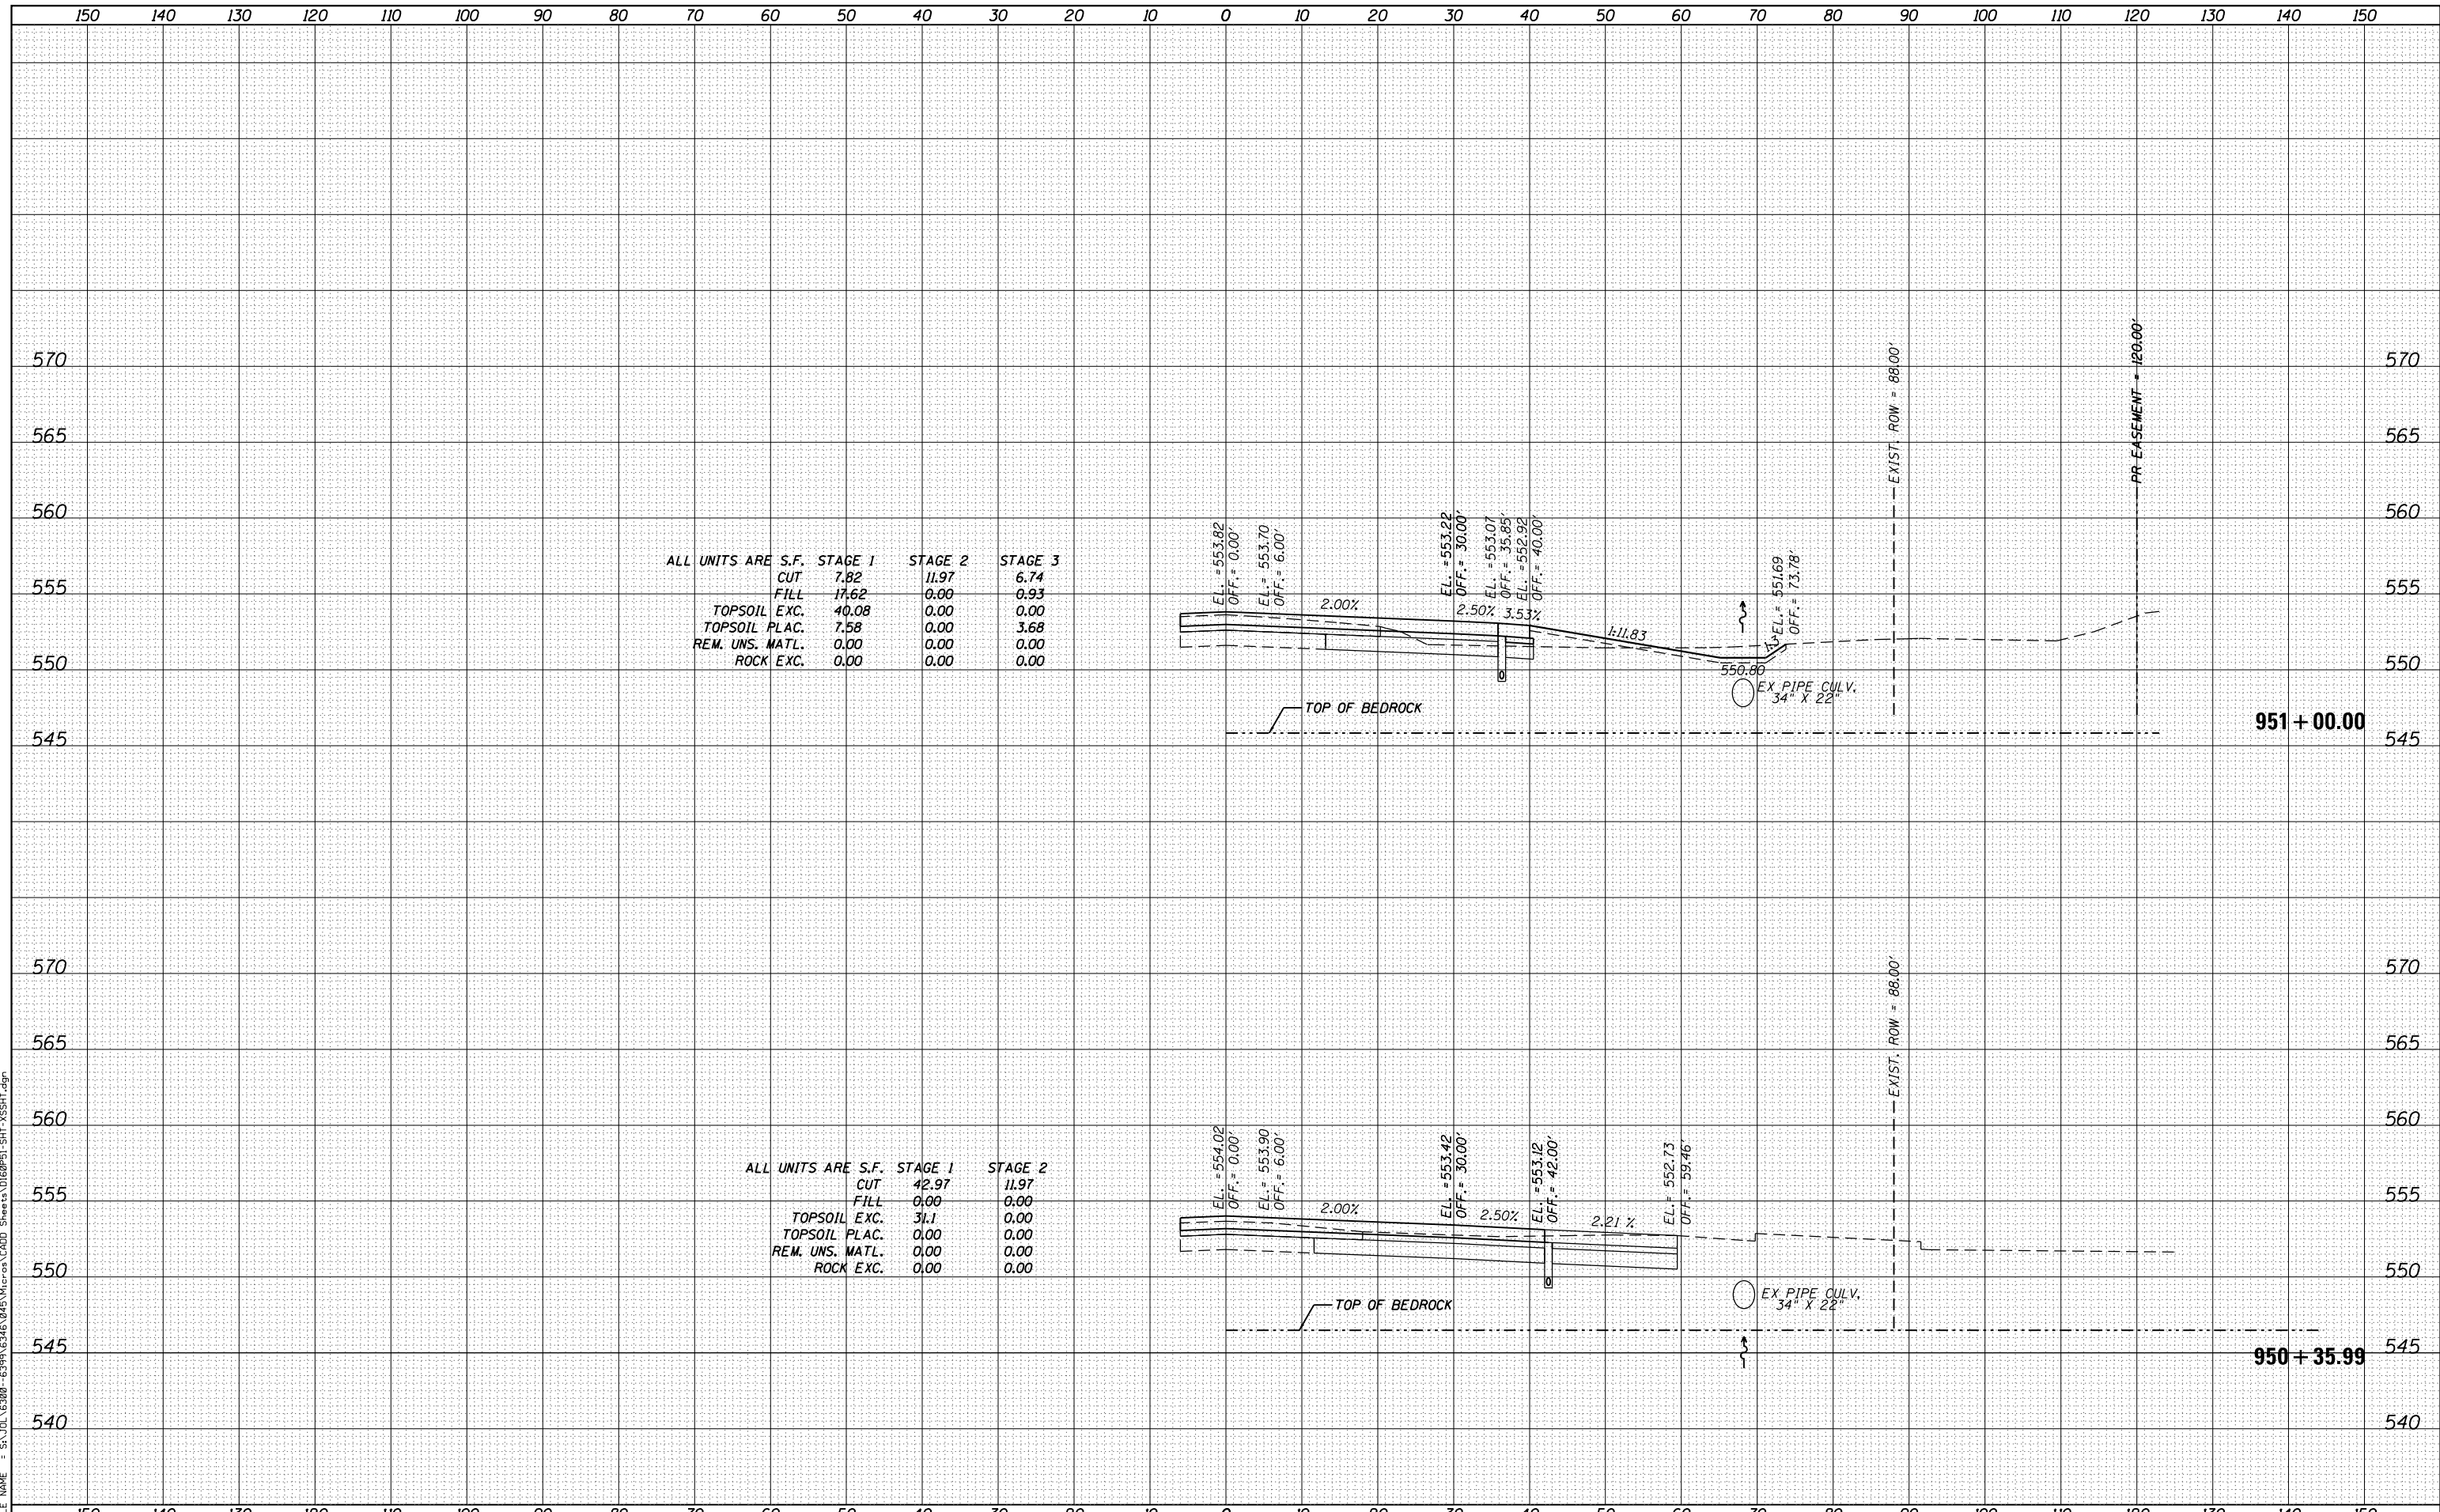

ALL UNITS ARE S.F.

	STAGE 1	STAGE 2	STAGE 3
CUT	7.82	11.97	6.74
FILL	17.62	0.00	0.93
TOPSOIL EXC.	40.08	0.00	0.00
TOPSOIL PLAC.	7.58	0.00	3.68
REM. UNS. MATL.	0.00	0.00	0.00
ROCK EXC.	0.00	0.00	0.00

ALL UNITS ARE S.F.

	STAGE 1	STAGE 2
CUT	42.97	11.97
FILL	0.00	0.00
TOPSOIL EXC.	31.1	0.00
TOPSOIL PLAC.	0.00	0.00
REM. UNS. MATL.	0.00	0.00
ROCK EXC.	0.00	0.00

STRAND ASSOCIATES
 1170 SOUTH HOUBOLT ROAD
 JOLIET, ILLINOIS 60431
 (815) 744-4200

USER NAME = dennisw	DESIGNED - MAG	REVISED -
MODEL NAME = Default	DRAWN - JKP/DJW	REVISED -
PLOT SCALE = 20.0000' / in.	CHECKED - BMA	REVISED -
PLOT DATE = 3/21/2014	DATE - 12-5-12	REVISED -

**STATE OF ILLINOIS
 DEPARTMENT OF TRANSPORTATION**

ARSENAL ROAD CROSS SECTIONS
 SCALE: 1" = 10'H 1" = 5' SHEET 19 OF 20 SHEETS STA. 950+35.99 TO STA. 951+00.00

F.A.I. RTE.	SECTION	COUNTY	TOTAL SHEETS	SHEET NO.
55	99-IAC-2	WILL	102	101
			CONTRACT NO. 60P51	
ILLINOIS FED. AID PROJECT				