


FINAL SURVEY NO.	SURVEYED PLOTTED AREAS CHECKED	BY	DATE

ORIGINAL SURVEY NO.	SURVEYED PLOTTED AREAS CHECKED	BY	DATE

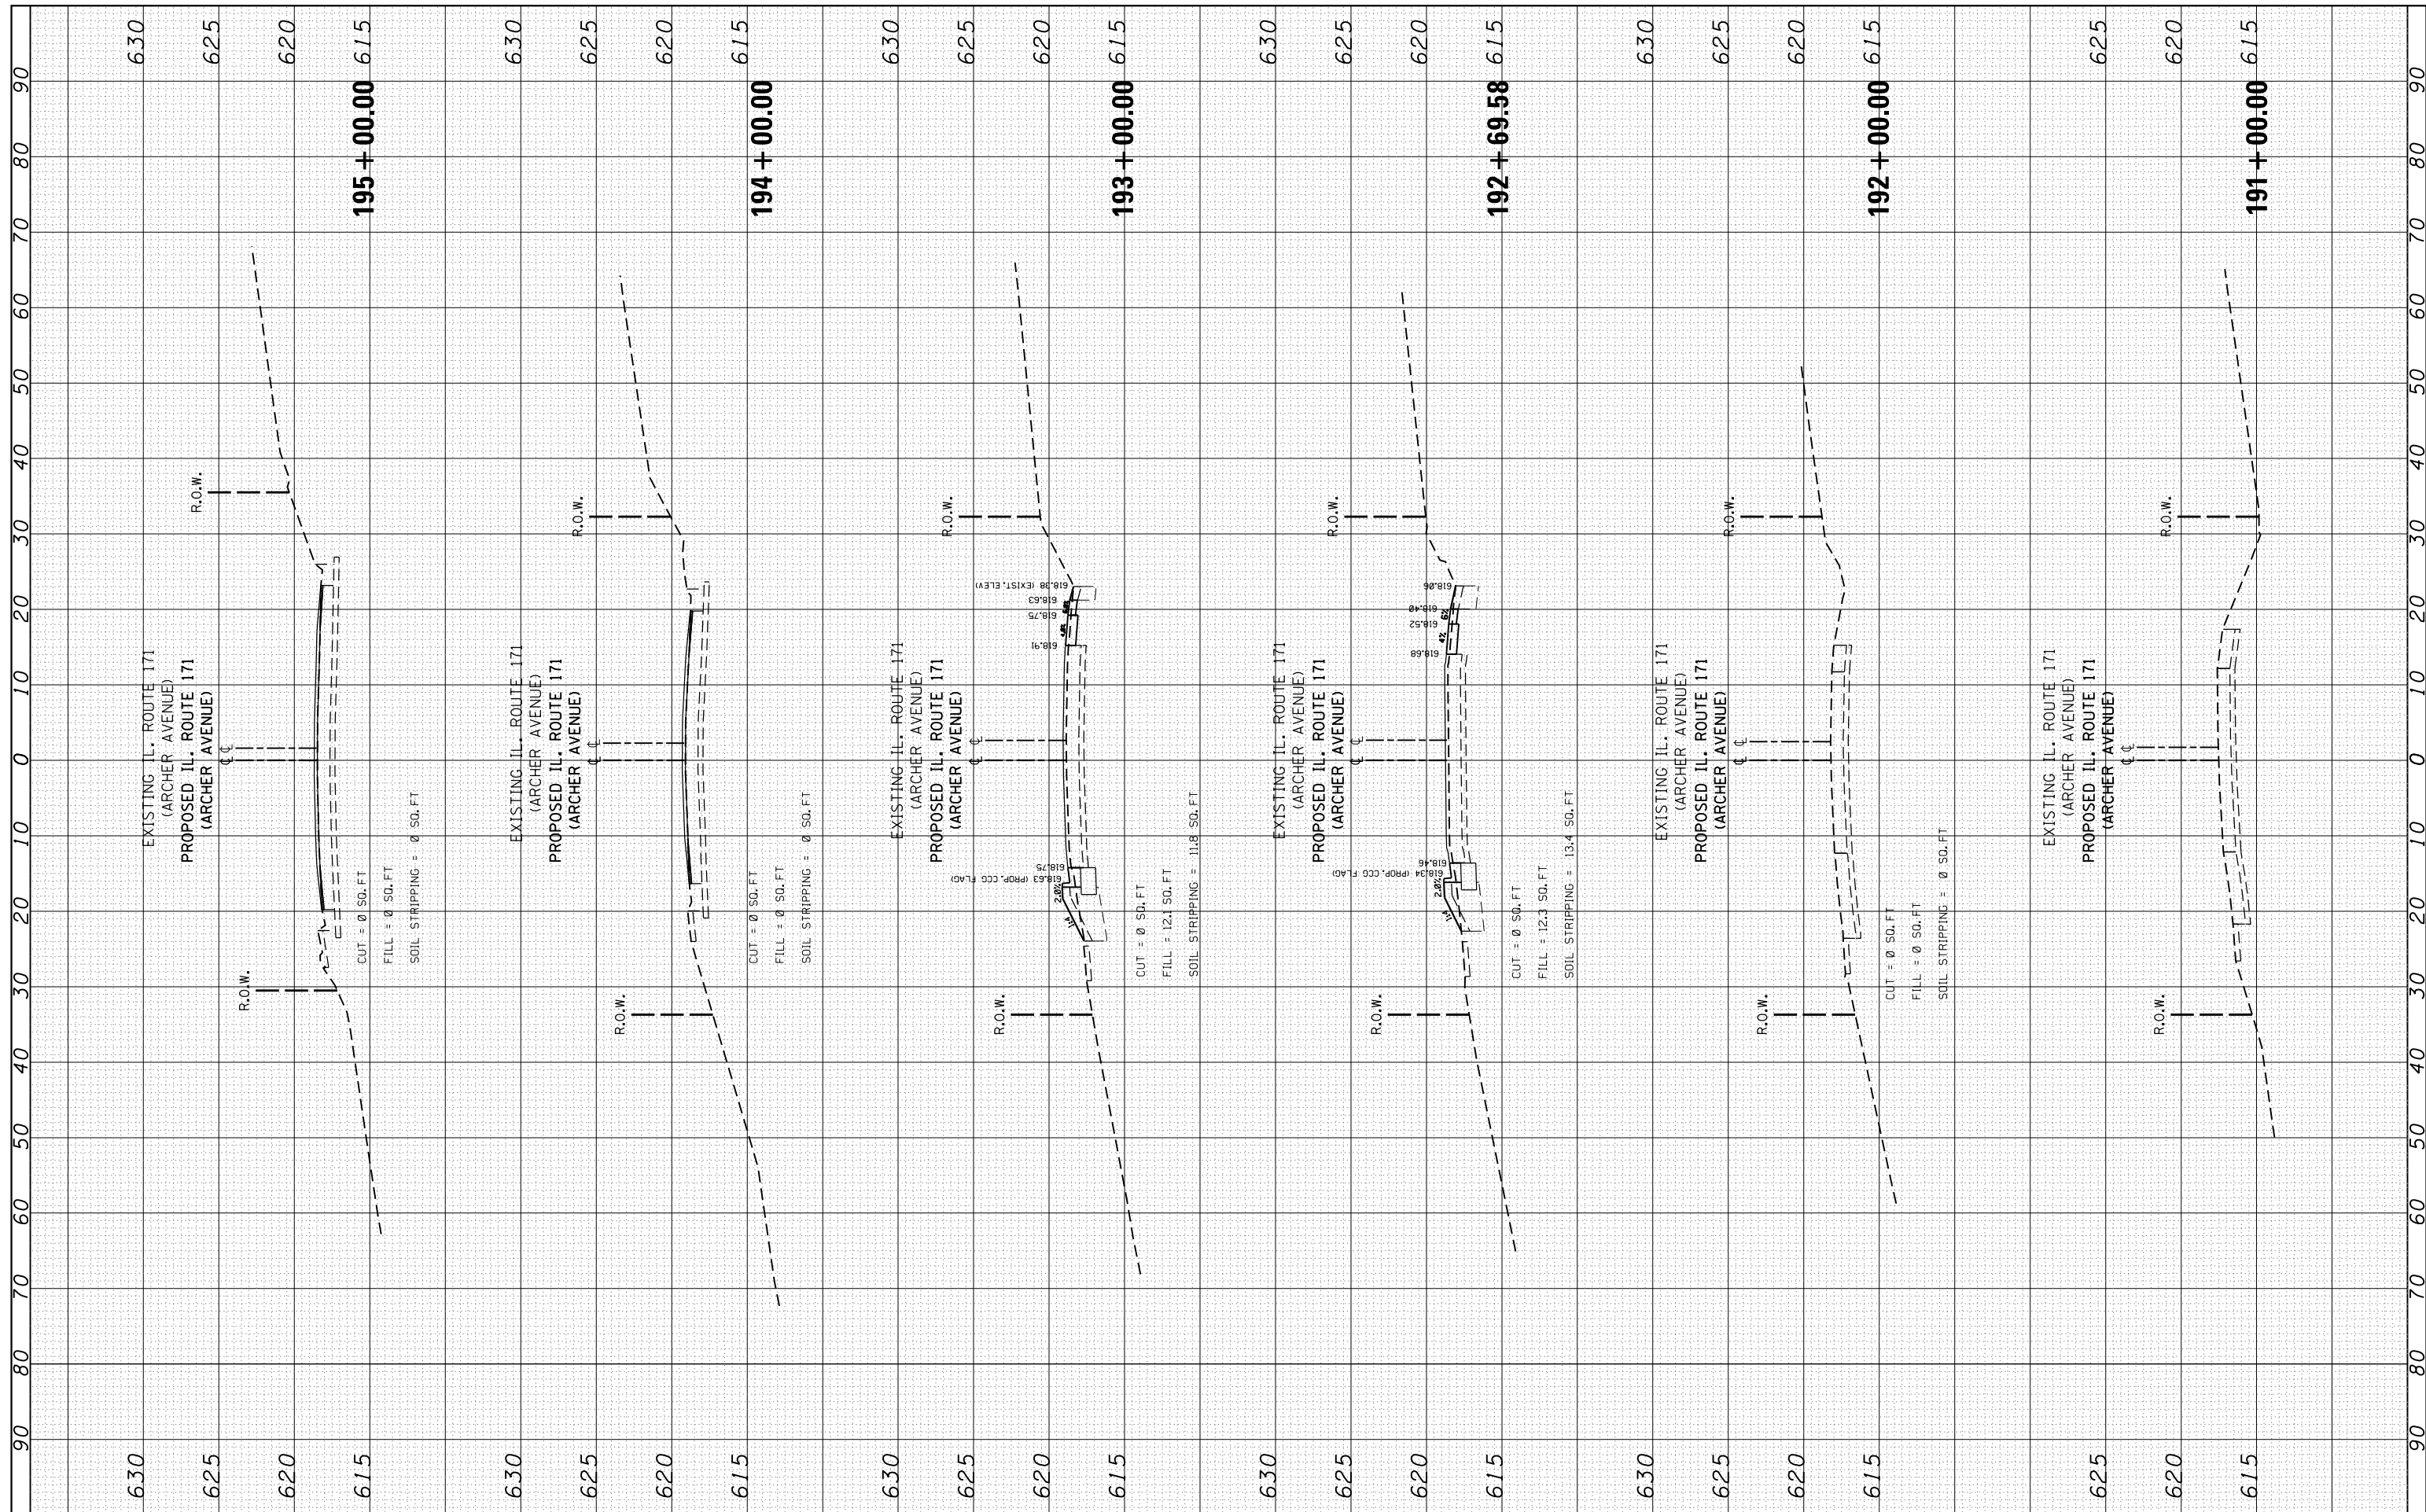

FILE NAME =
 es:\pw_work\pwidot\paraynoal\d0160753\P142709-sh-t-xssht-171.P.dgn

USER NAME = paraynoal
 DESIGNED -
 DRAWN -
 CHECKED -
 DATE -

REVISIED -
 REVISIED -
 REVISIED -
 REVISIED -

REVISIED -
 REVISIED -
 REVISIED -
 REVISIED -

**STATE OF ILLINOIS
 DEPARTMENT OF TRANSPORTATION**

**CROSS SECTIONS
 IL. ROUTE 171 (ARCHER AVE.)**
 SCALE: SHEET OF SHEETS STA. 191+00.00 TO STA. 195+00.00

F.A.U. RT. 3565	SECTION B-N-5	COUNTY COOK	TOTAL SHEETS 129	SHEET NO. 116
CONTRACT NO. 60T24				
ILLINOIS FED. AID PROJECT				