



- NOTES:
1. GUARDRAIL REPLACEMENT LIMITS WILL BE ADJUSTED BASED UPON FIELD CONDITIONS.
  2. SEE SCHEDULES FOR GUARDRAIL LOCATIONS.
  3. FOR CURVE DATA, STATION EQUATIONS AND INTERSECTION ANGLES SEE ALIGNMENT, TIES AND BENCHMARKS SHEETS.

PLAN	SURVEYED	DATE
	PLOTTED	
	ALIGNED	
	CHECKED	
	FILED	
	NO.	

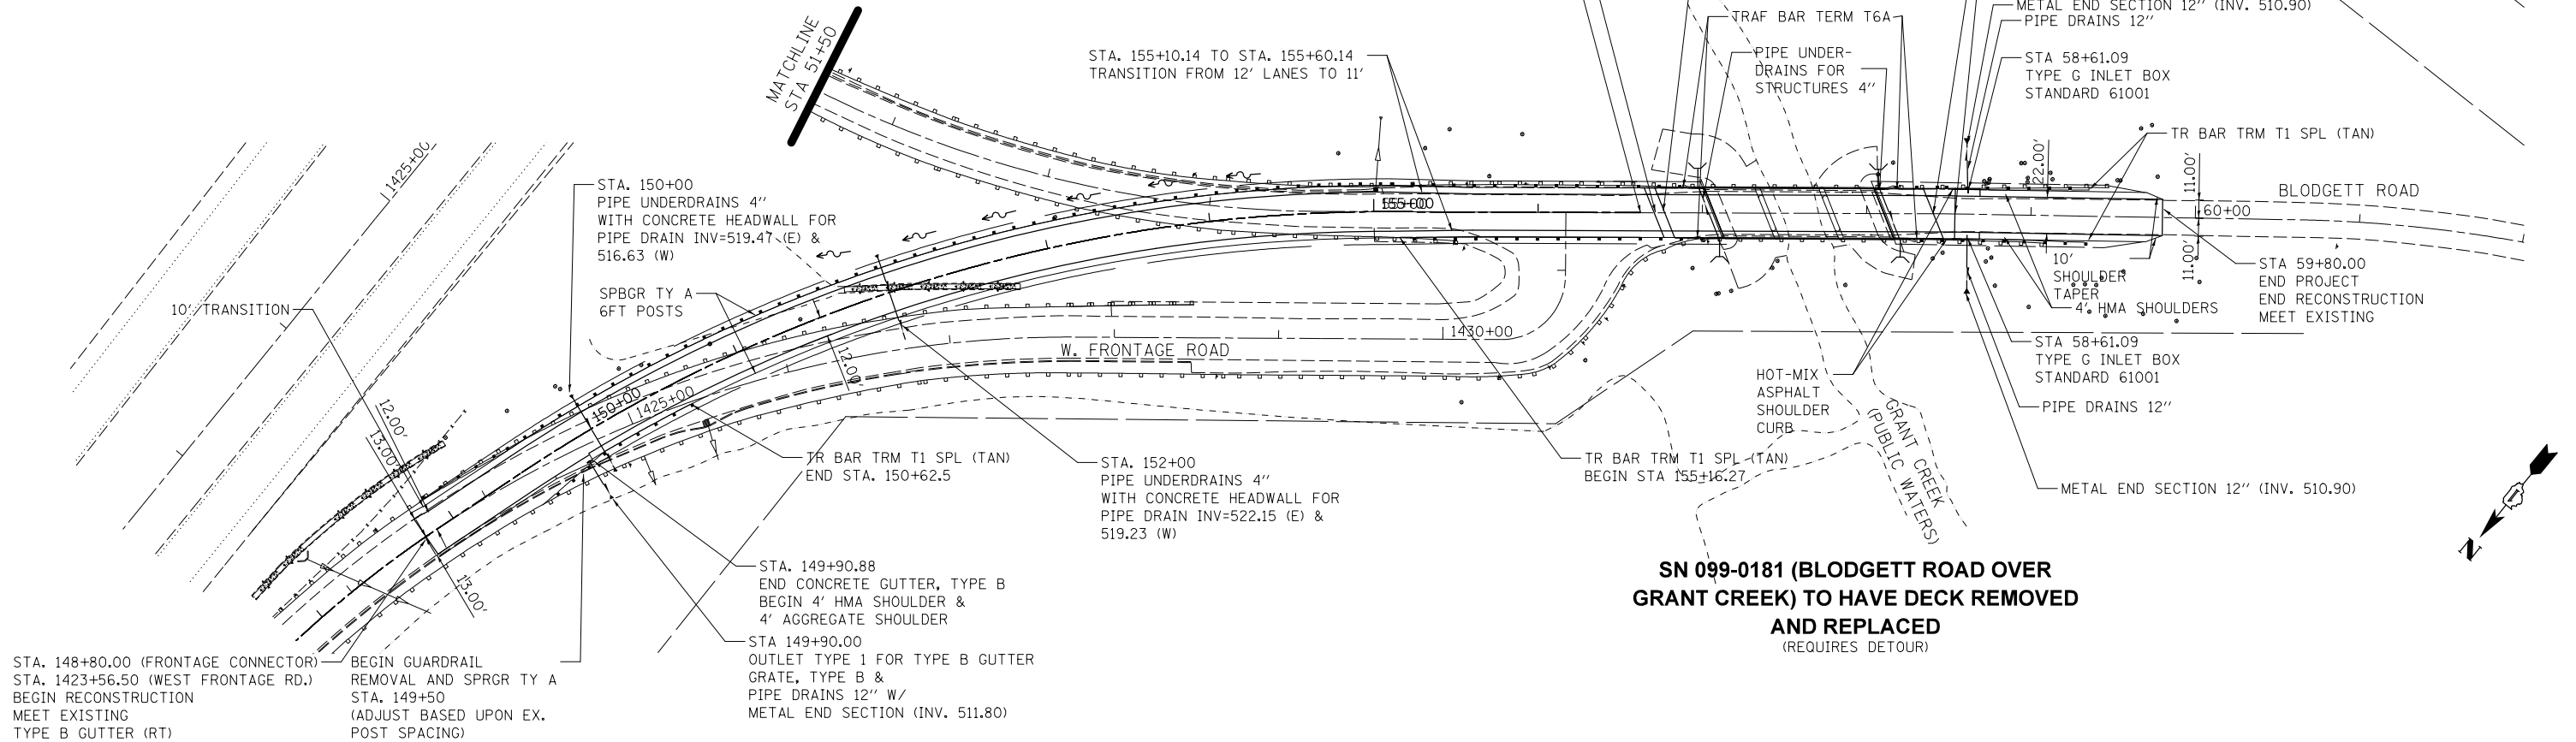


**SN 099-0181 (BLODGETT ROAD OVER GRANT CREEK) TO HAVE DECK REMOVED AND REPLACED**  
(REQUIRES DETOUR)

PROFILE	SURVEYED	DATE
	PLOTTED	
	GRADES	
	CHECKED	
	STRUCTURE	
	NOTATIONS	
	CPAD	
	NO.	

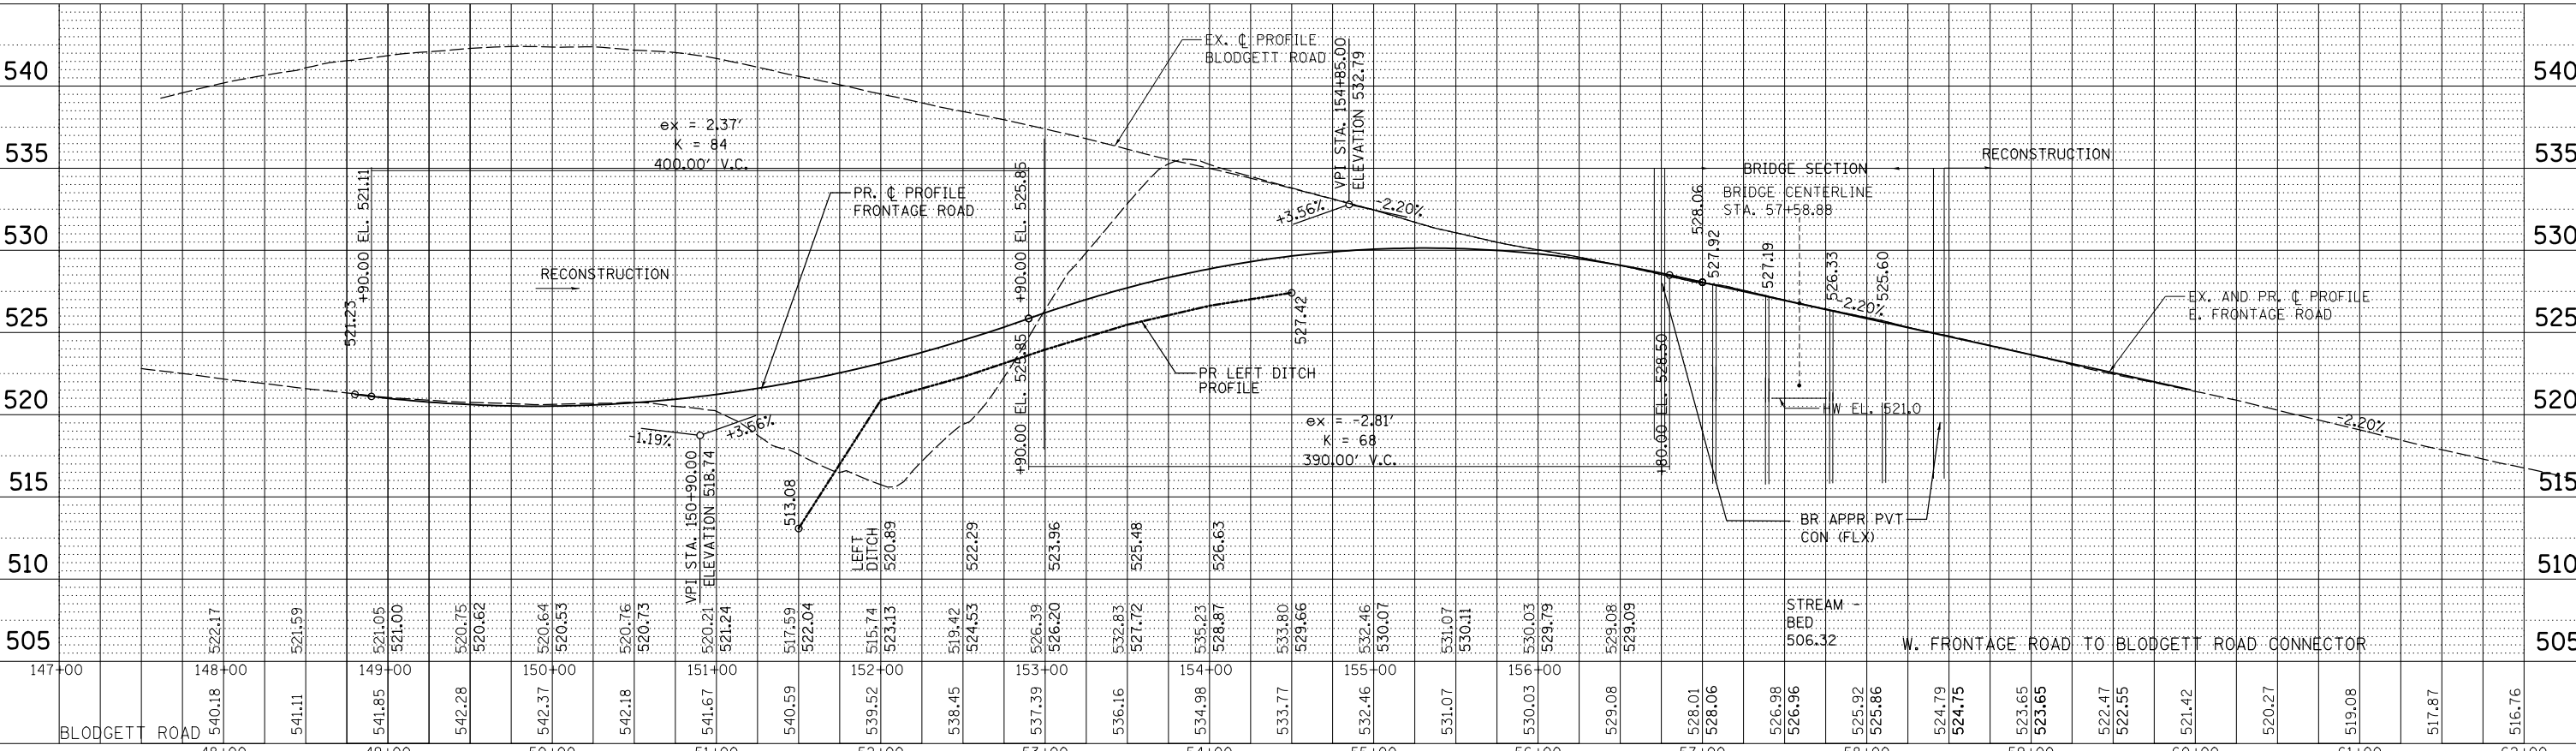

FILE NAME = F:\3-1319-Blodgett\Drawings\CADD\Sheets\160636-shr-tp-160636.rvt

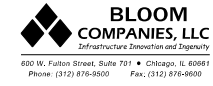

USER NAME = tborges	DESIGNED - MMO	REVISED -
	DRAWN - BL	REVISED -
PLOT SCALE = 100.0000' / 1"	CHECKED - LSA	REVISED -
PLOT DATE = 3/31/2014	DATE - 9/25/2013	REVISED -

**STATE OF ILLINOIS  
DEPARTMENT OF TRANSPORTATION**

SCALE: 1" = 50'	SHEET 2	OF 2	SHEETS	STA. 51+50	TO STA. 160+00
-----------------	---------	------	--------	------------	----------------

F.A.I. R.T.E.	SECTION	COUNTY	TOTAL SHEETS	SHEET NO.
55	91-2HB-31-3	WILL	87	27
CONTRACT NO. 60X60				
ILLINOIS FED. AID PROJECT				