

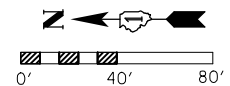
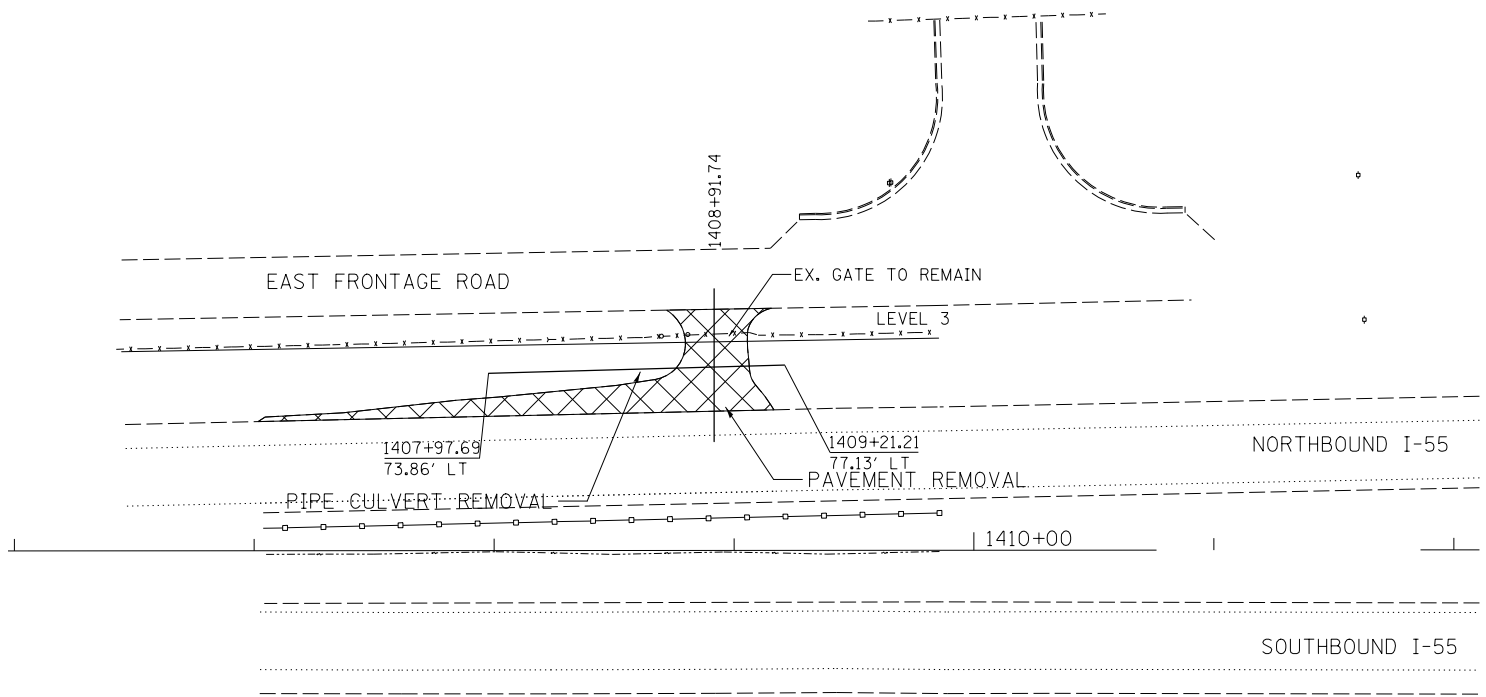
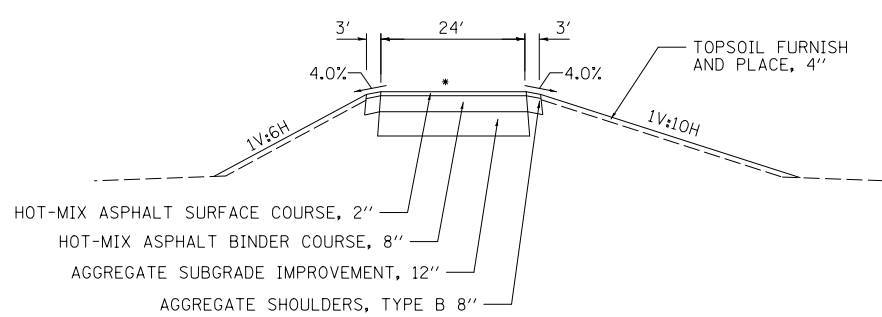


REMOVALS


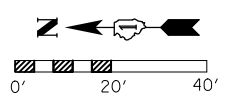


GEOMETRICS

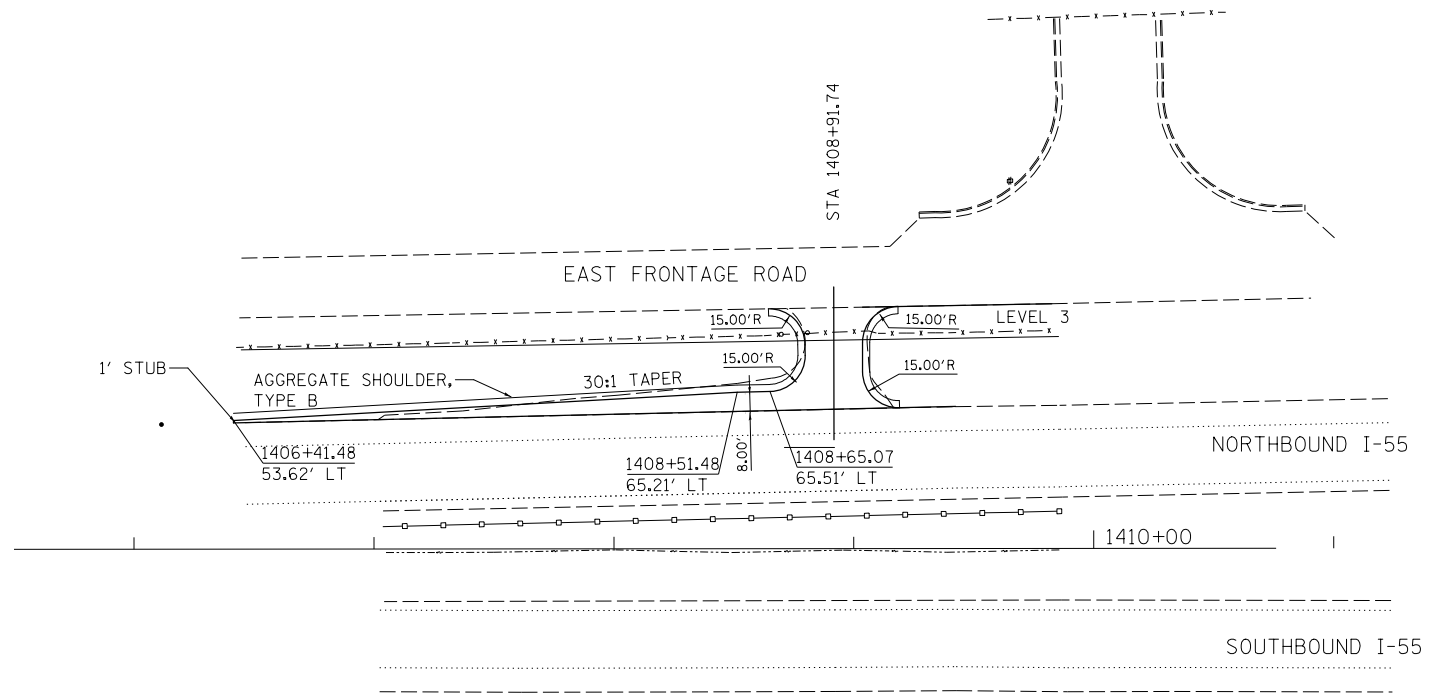


SECTION A-A

\*MATCHES ROADWAY SLOPE

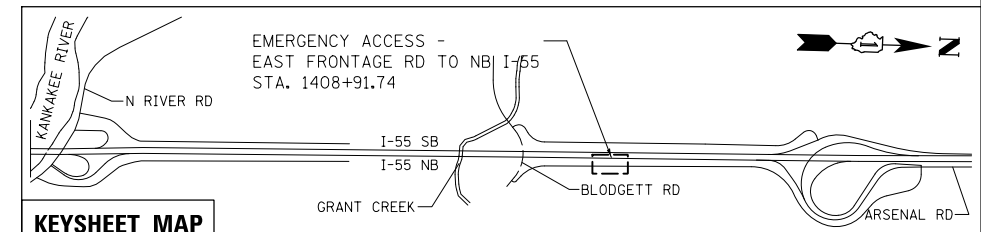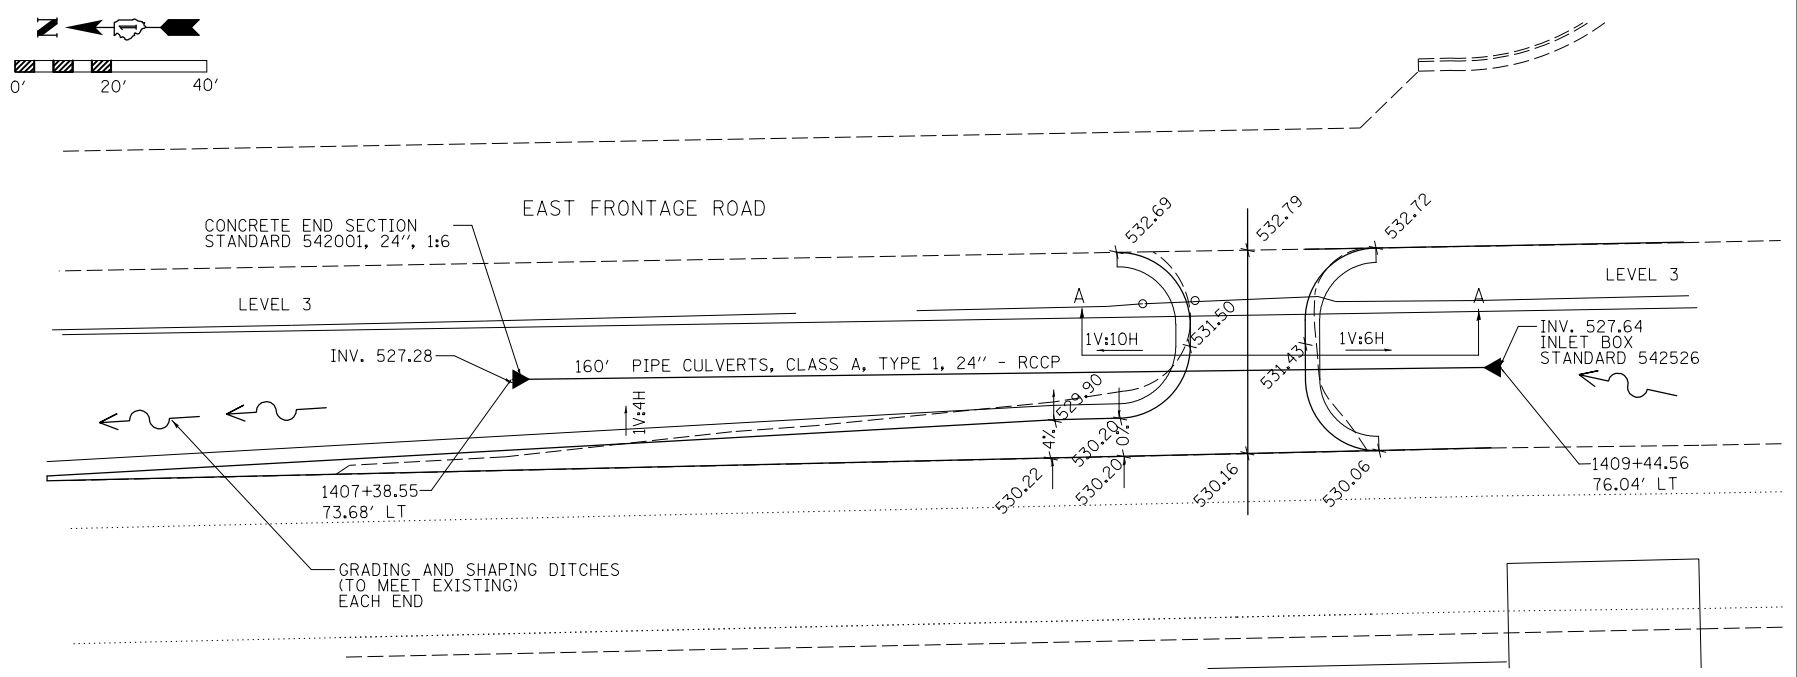

FILE NAME = F:\13-1319\_Blodgett\Drawings\CADD\Sheets\0160636-sht-plan.dgn

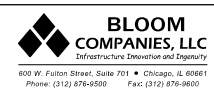

USER NAME = tborges	DESIGNED -	REVISED BCA
	DRAWN -	REVISED BL
PLOT SCALE = 80.0000' / in.	CHECKED -	REVISED MMO
PLOT DATE = 3/31/2014	DATE -	REVISED 12/4/2013

STATE OF ILLINOIS  
DEPARTMENT OF TRANSPORTATION

EMERGENCY ACCESS - EAST FRONTAGE ROAD  
PLAN  
SCALE: 1" = 40' SHEET 1 OF 3 SHEETS STA. TO STA.

F.A.I. RTE.	SECTION	COUNTY	TOTAL SHEETS	SHEET NO.
55	99-2HB-3I-3	WILL	87	28
CONTRACT NO. 60X60				
ILLINOIS FED. AID PROJECT				