


SECTION A-A

EXCAVATE 6±" OF EXISTING CROSSING
PLACE HOT-MIX ASPHALT BINDER, 6"



FILE NAME = F:\3-1319_Bldgett\Drawings\CADD\Sheets\166936-shr-plan.dgn

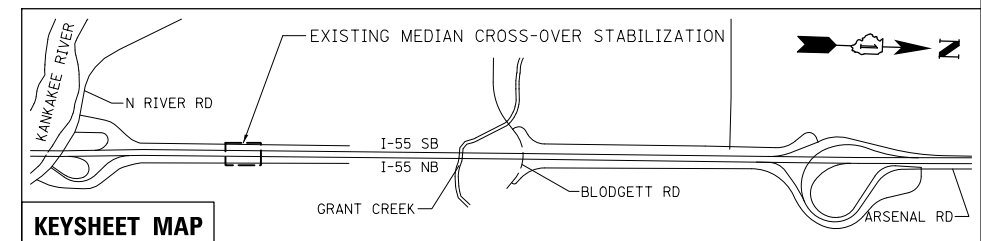

USER NAME = tborges	DESIGNED - BCA	REVISED -
	DRAWN - BL	REVISED -
PLOT SCALE = 80.0000' / in.	CHECKED - MMO	REVISED -
PLOT DATE = 3/31/2014	DATE - 12/4/2013	REVISED -

**STATE OF ILLINOIS
DEPARTMENT OF TRANSPORTATION**

**EXISTING MEDIAN CROSS-OVER STABILIZATION
PLAN**

SCALE: 1" = 50' SHEET 3 OF 3 SHEETS STA. TO STA.

F.A.I. RTE.	SECTION	COUNTY	TOTAL SHEETS	SHEET NO.
55	99-2HB-3I-3	WILL	87	30
CONTRACT NO. 60X60				
ILLINOIS FED. AID PROJECT				