

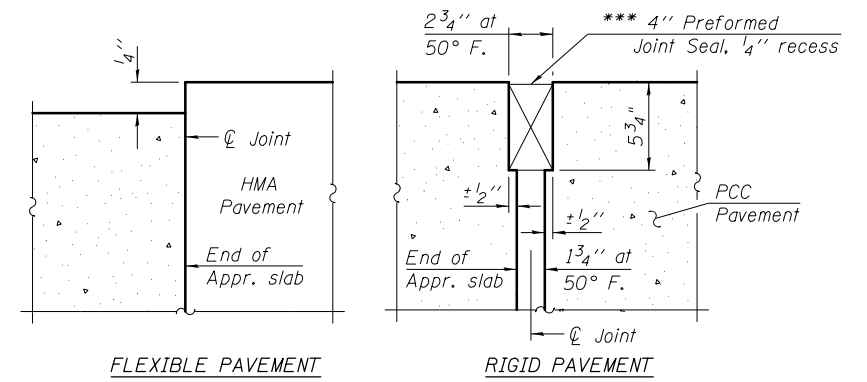
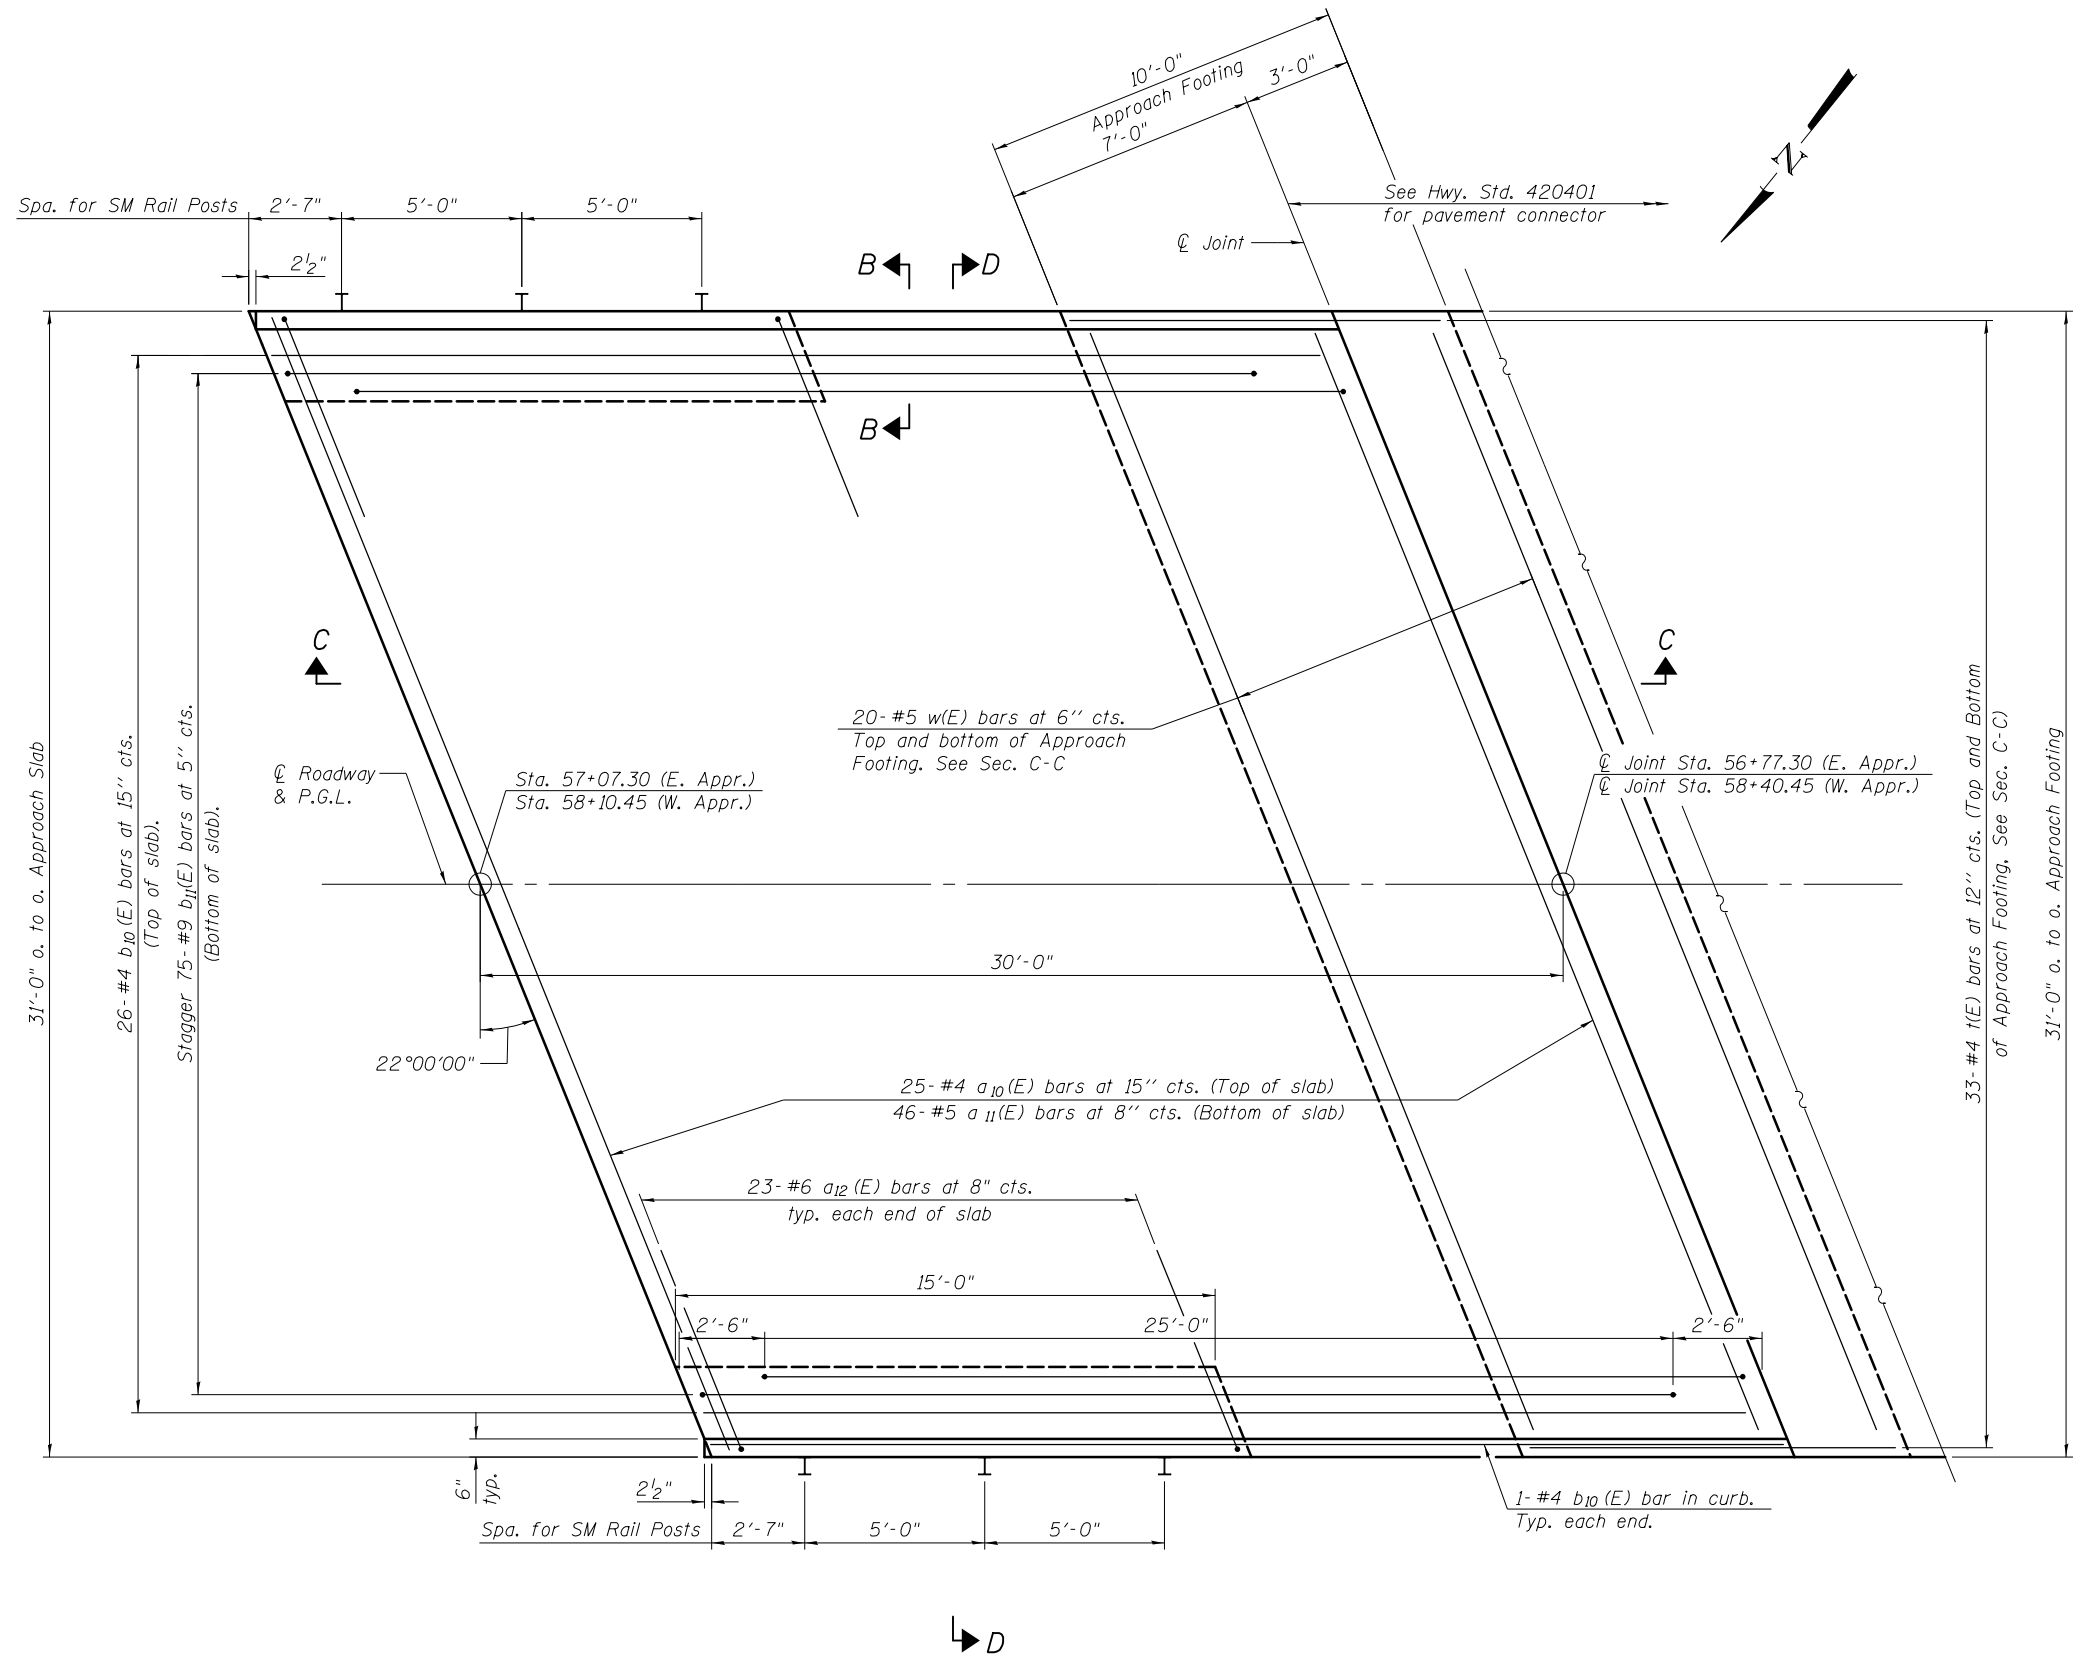


Notes:
See sheet S11 of S20 for Sections C-C & D-D.
a₁₀ (E) thru a₁₃(E) bar spacings measured along \varnothing Rdwy.

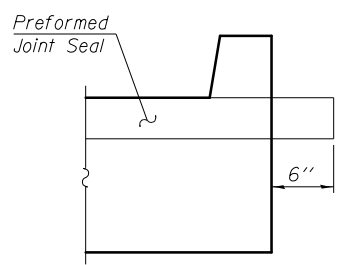

*** Cost included with Concrete Superstructure.

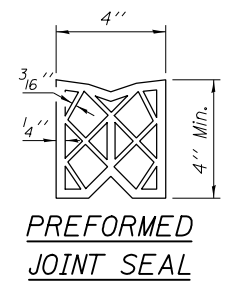

PLAN

(West Approach Slab shown, East Approach Slab opposite hand)

* Tilt #9 b₁₁(E) bars as required to maintain clearance.

FILENAME: F:\3-1319_Bldg\Drawings\CADD\Sheets\099-0181-099-0181-099-0181-099-0181-099-0181.dwg



USER NAME = tborges	DESIGNED - KO	REVISED
PLOT SCALE = N/A	CHECKED - BCM	REVISED
PLOT DATE = 3/31/2014	DRAWN - KO	REVISED
	CHECKED - 6/18/2012	REVISED

**STATE OF ILLINOIS
DEPARTMENT OF TRANSPORTATION**

**BRIDGE APPROACH SLAB DETAILS - I
STRUCTURE NO. 099-0181**

SHEET NO. S9 OF S20 SHEETS

F.A.I. RTE.	SECTION	COUNTY	TOTAL SHEETS	SHEET NO.
55	99-2HB-3I-3	WILL	87	47
CONTRACT NO. 60X60				

ILLINOIS FED. AID PROJECT