




PIERS 1 AND 2 PLAN

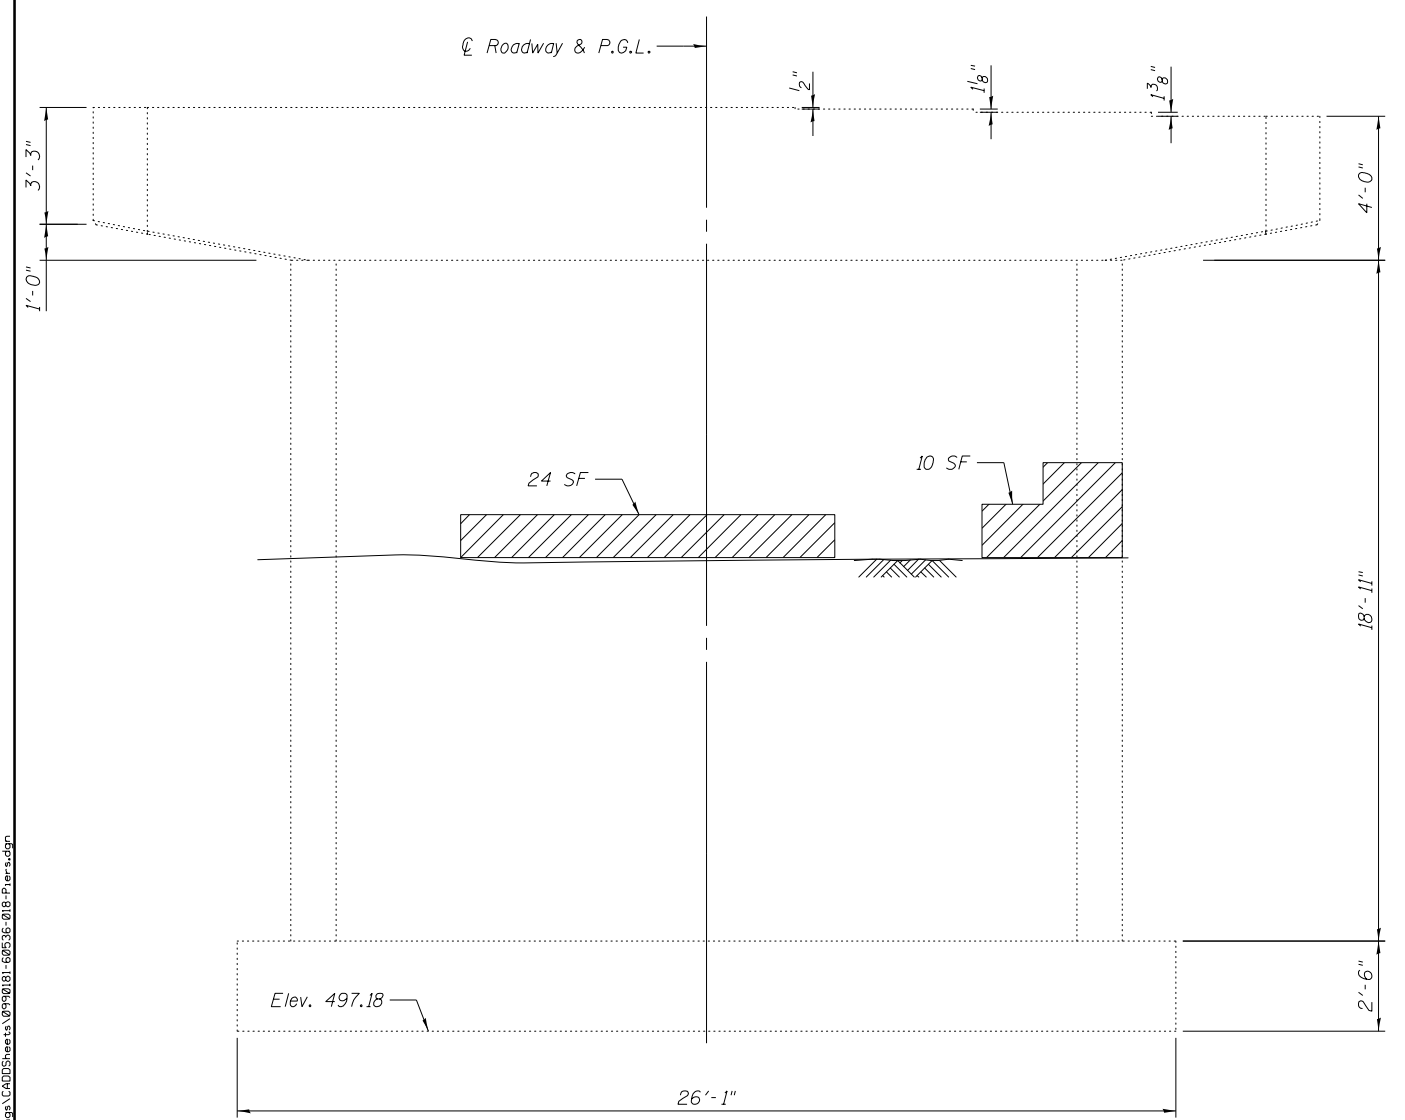

PIER 2 ELEVATION
(Looking East)

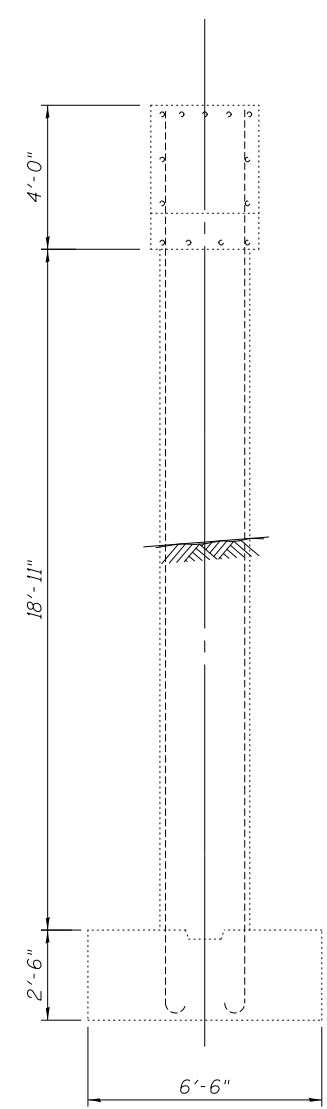

SIDE ELEVATION

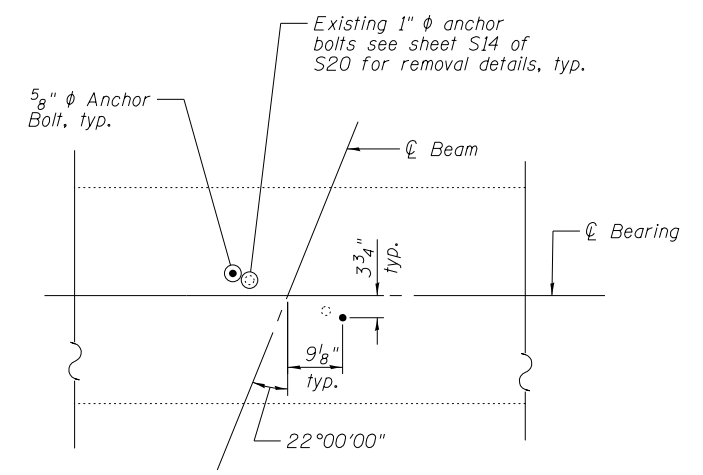

PIER 1 ANCHOR BOLT PLAN

LEGEND

- Structural Repair of Concrete
(Depth Equal to or Less than 5 inches)

BILL OF MATERIAL

Item	Unit	Total
Structural Repair of Concrete (Depth Equal to or Less than 5 inches)	Sq. Ft.	34

FILENAME: F:\3-1319_Budget\Drawings\CADD\Sheets\0990181-60536-018-Per.rxdgn

BLOOM COMPANIES, LLC
Infrastructure Division and Specialty
600 W. Fulton Street, Suite 701 • Chicago, IL 60661
Phone: (312) 876-6500 Fax: (312) 876-6600

USER NAME = tborges	DESIGNED - KO	REVISED
PLOT SCALE = N/A	CHECKED - BCM	REVISED
PLOT DATE = 3/31/2014	DRAWN - KO	REVISED
	CHECKED - 8/23/2012	REVISED

STATE OF ILLINOIS
DEPARTMENT OF TRANSPORTATION

PIER DETAILS
STRUCTURE NO. 099-0181
SHEET NO. S18 OF S20 SHEETS

F.A.I. RTE. 55	SECTION 99-2HB-3I-3	COUNTY WILL	TOTAL SHEETS 87	SHEET NO. 56
			CONTRACT NO. 60X60	
ILLINOIS FED. AID PROJECT				