

FINAL SURVEY	SURVEYED	BY	DATE
NO.	PLOTTED		
	TEMPLATE		
	AREAS CHECKED		

ORIGINAL SURVEY	SURVEYED	BY	DATE
NO.	PLOTTED		
	TEMPLATE		
	AREAS CHECKED		

MODEL NAME = AS_Sheet Layout
FILE NAME = F:\3132_Engineer\Drawings\CADD\Drawings\99-2HB-31-3\99-2HB-31-3.dwg




USER NAME =	tborges
DESIGNED -	MMO
DRAWN -	BL
CHECKED -	LSA
DATE -	9/25/2013
REVISIONS	
REVISED -	
REVISED -	
REVISED -	
REVISED -	

STATE OF ILLINOIS
DEPARTMENT OF TRANSPORTATION

CROSS SECTIONS

SCALE: 1" = 10' SHEET OF SHEETS STA. 42+25.00 TO STA. 45+00.00

F.A.I. RTE.	SECTION	COUNTY	TOTAL SHEETS	SHEET NO.
55	99-2HB-31-3	WILL	87	67
			CONTRACT NO. 60X60	
ILLINOIS FED. AID PROJECT				

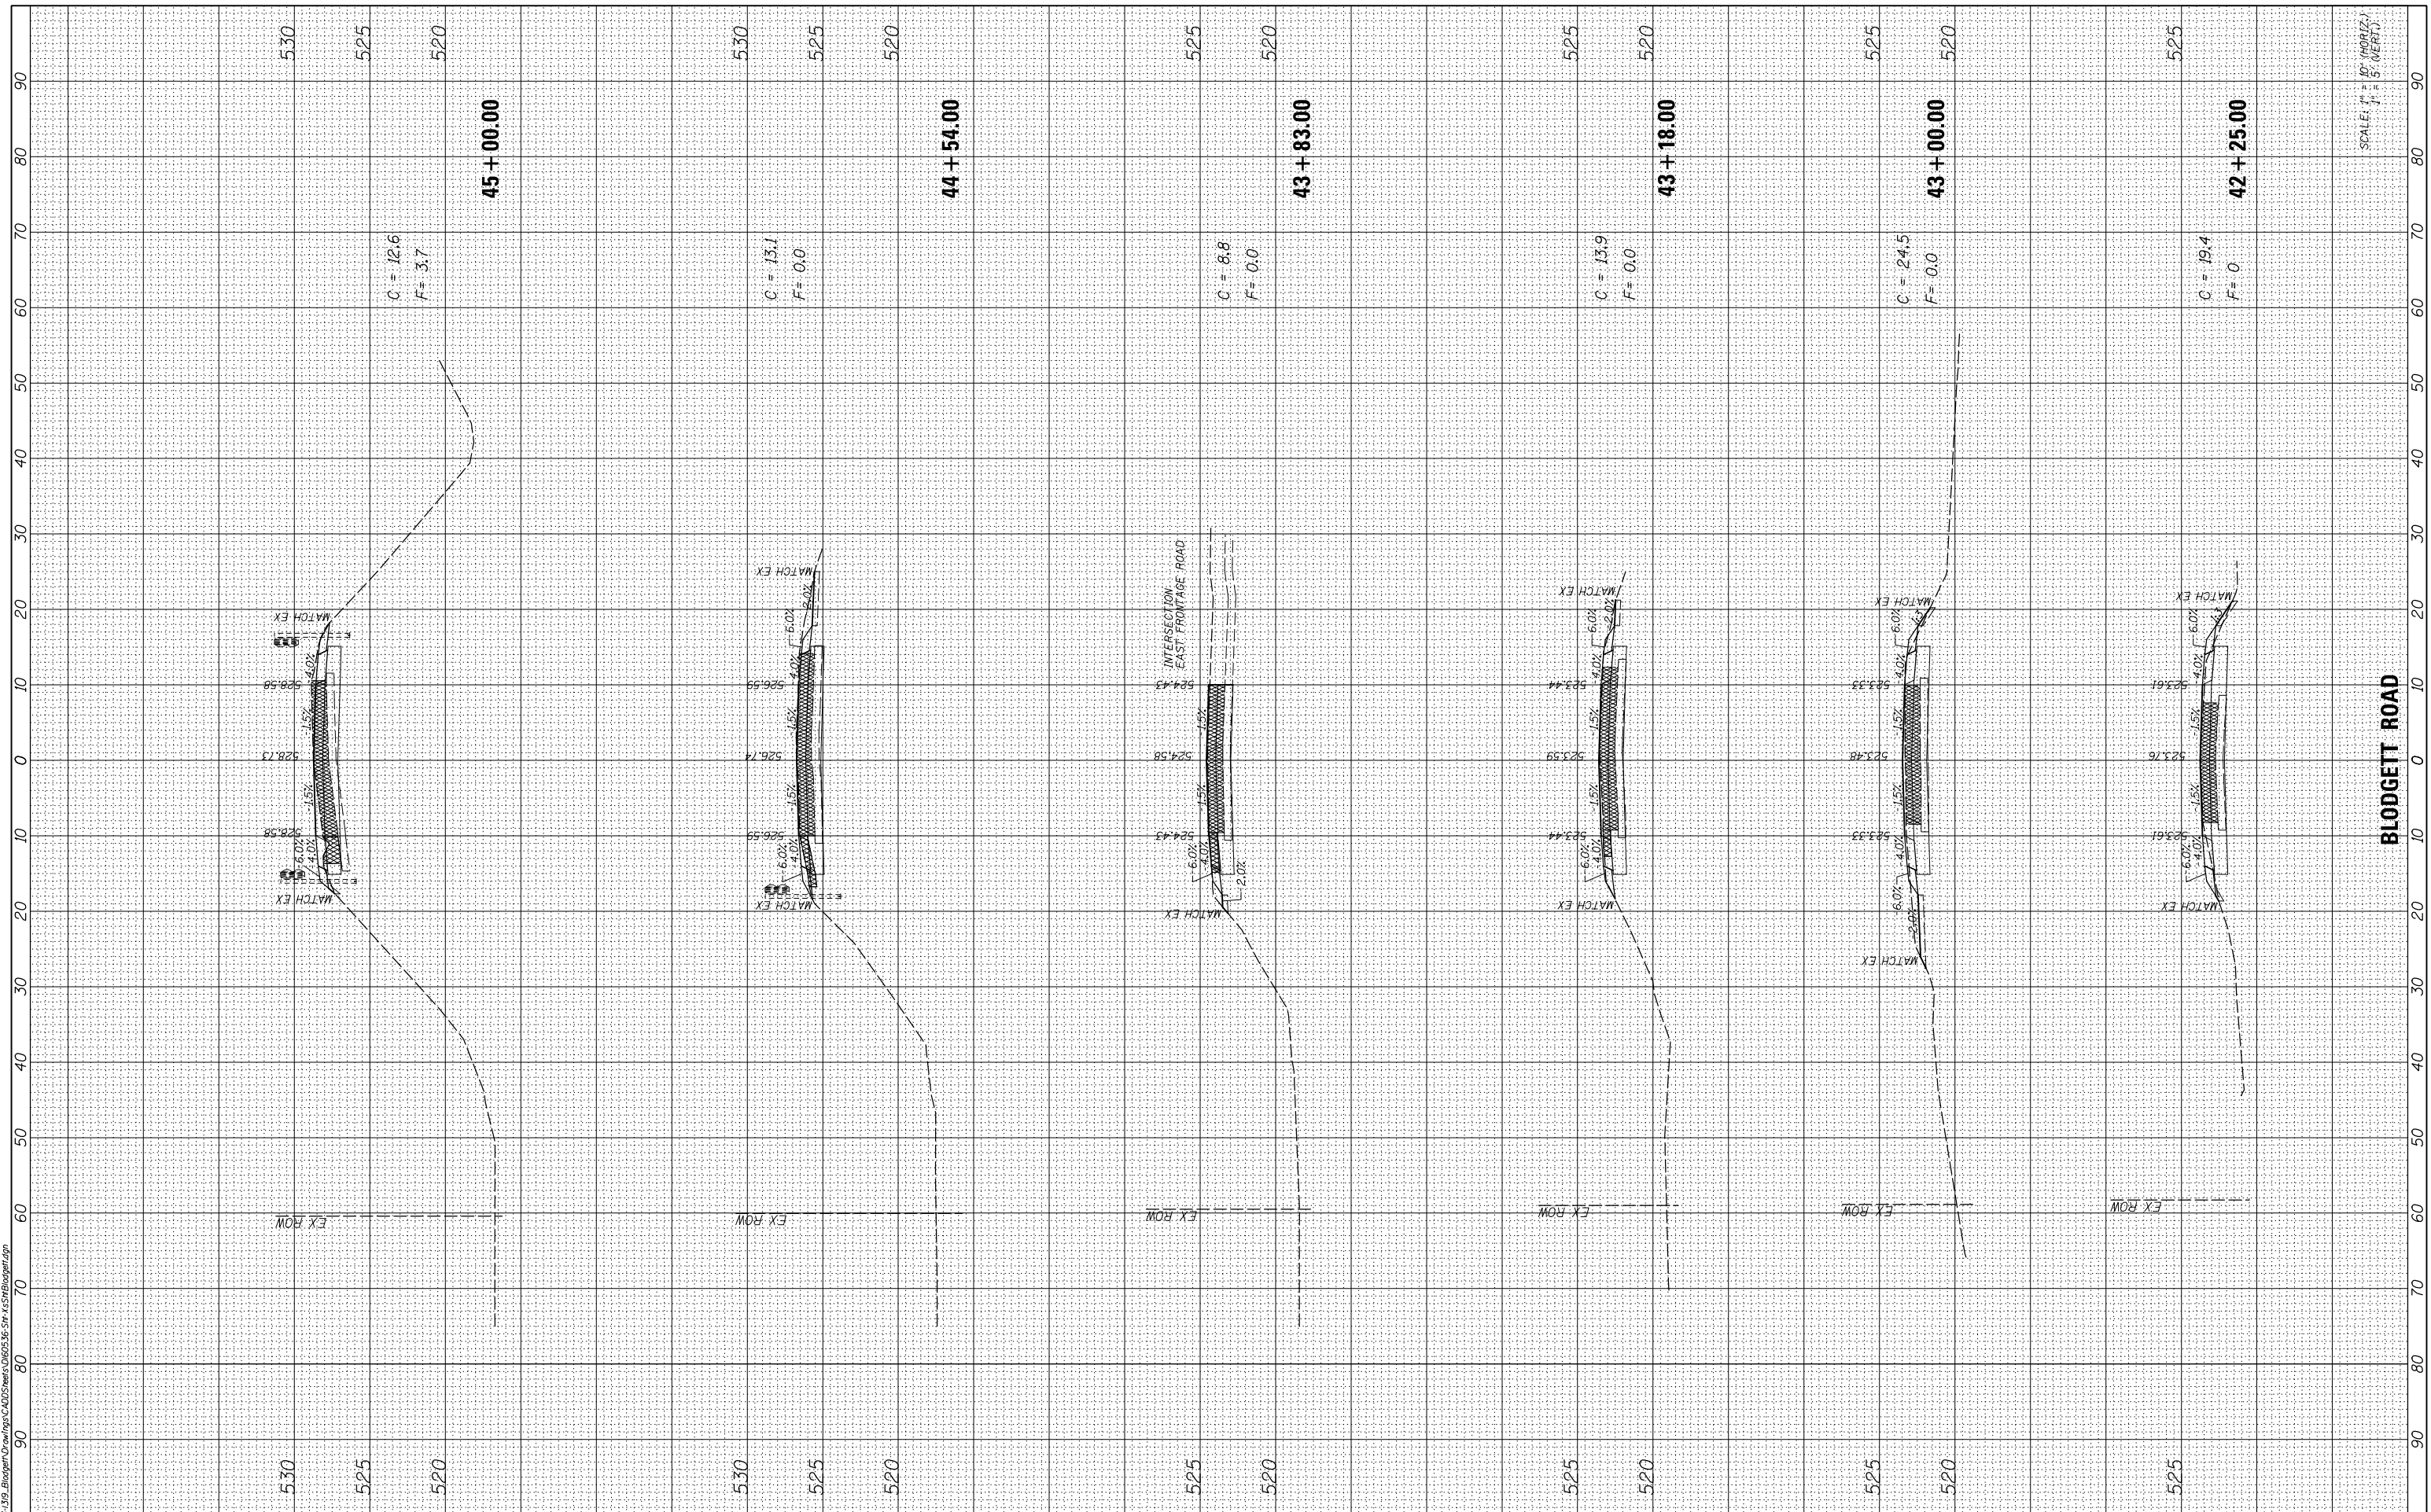

SCALE: 1" = 10' (HORIZONTAL)
1" = 5' (VERTICAL)