


BY	DATE

BY	DATE

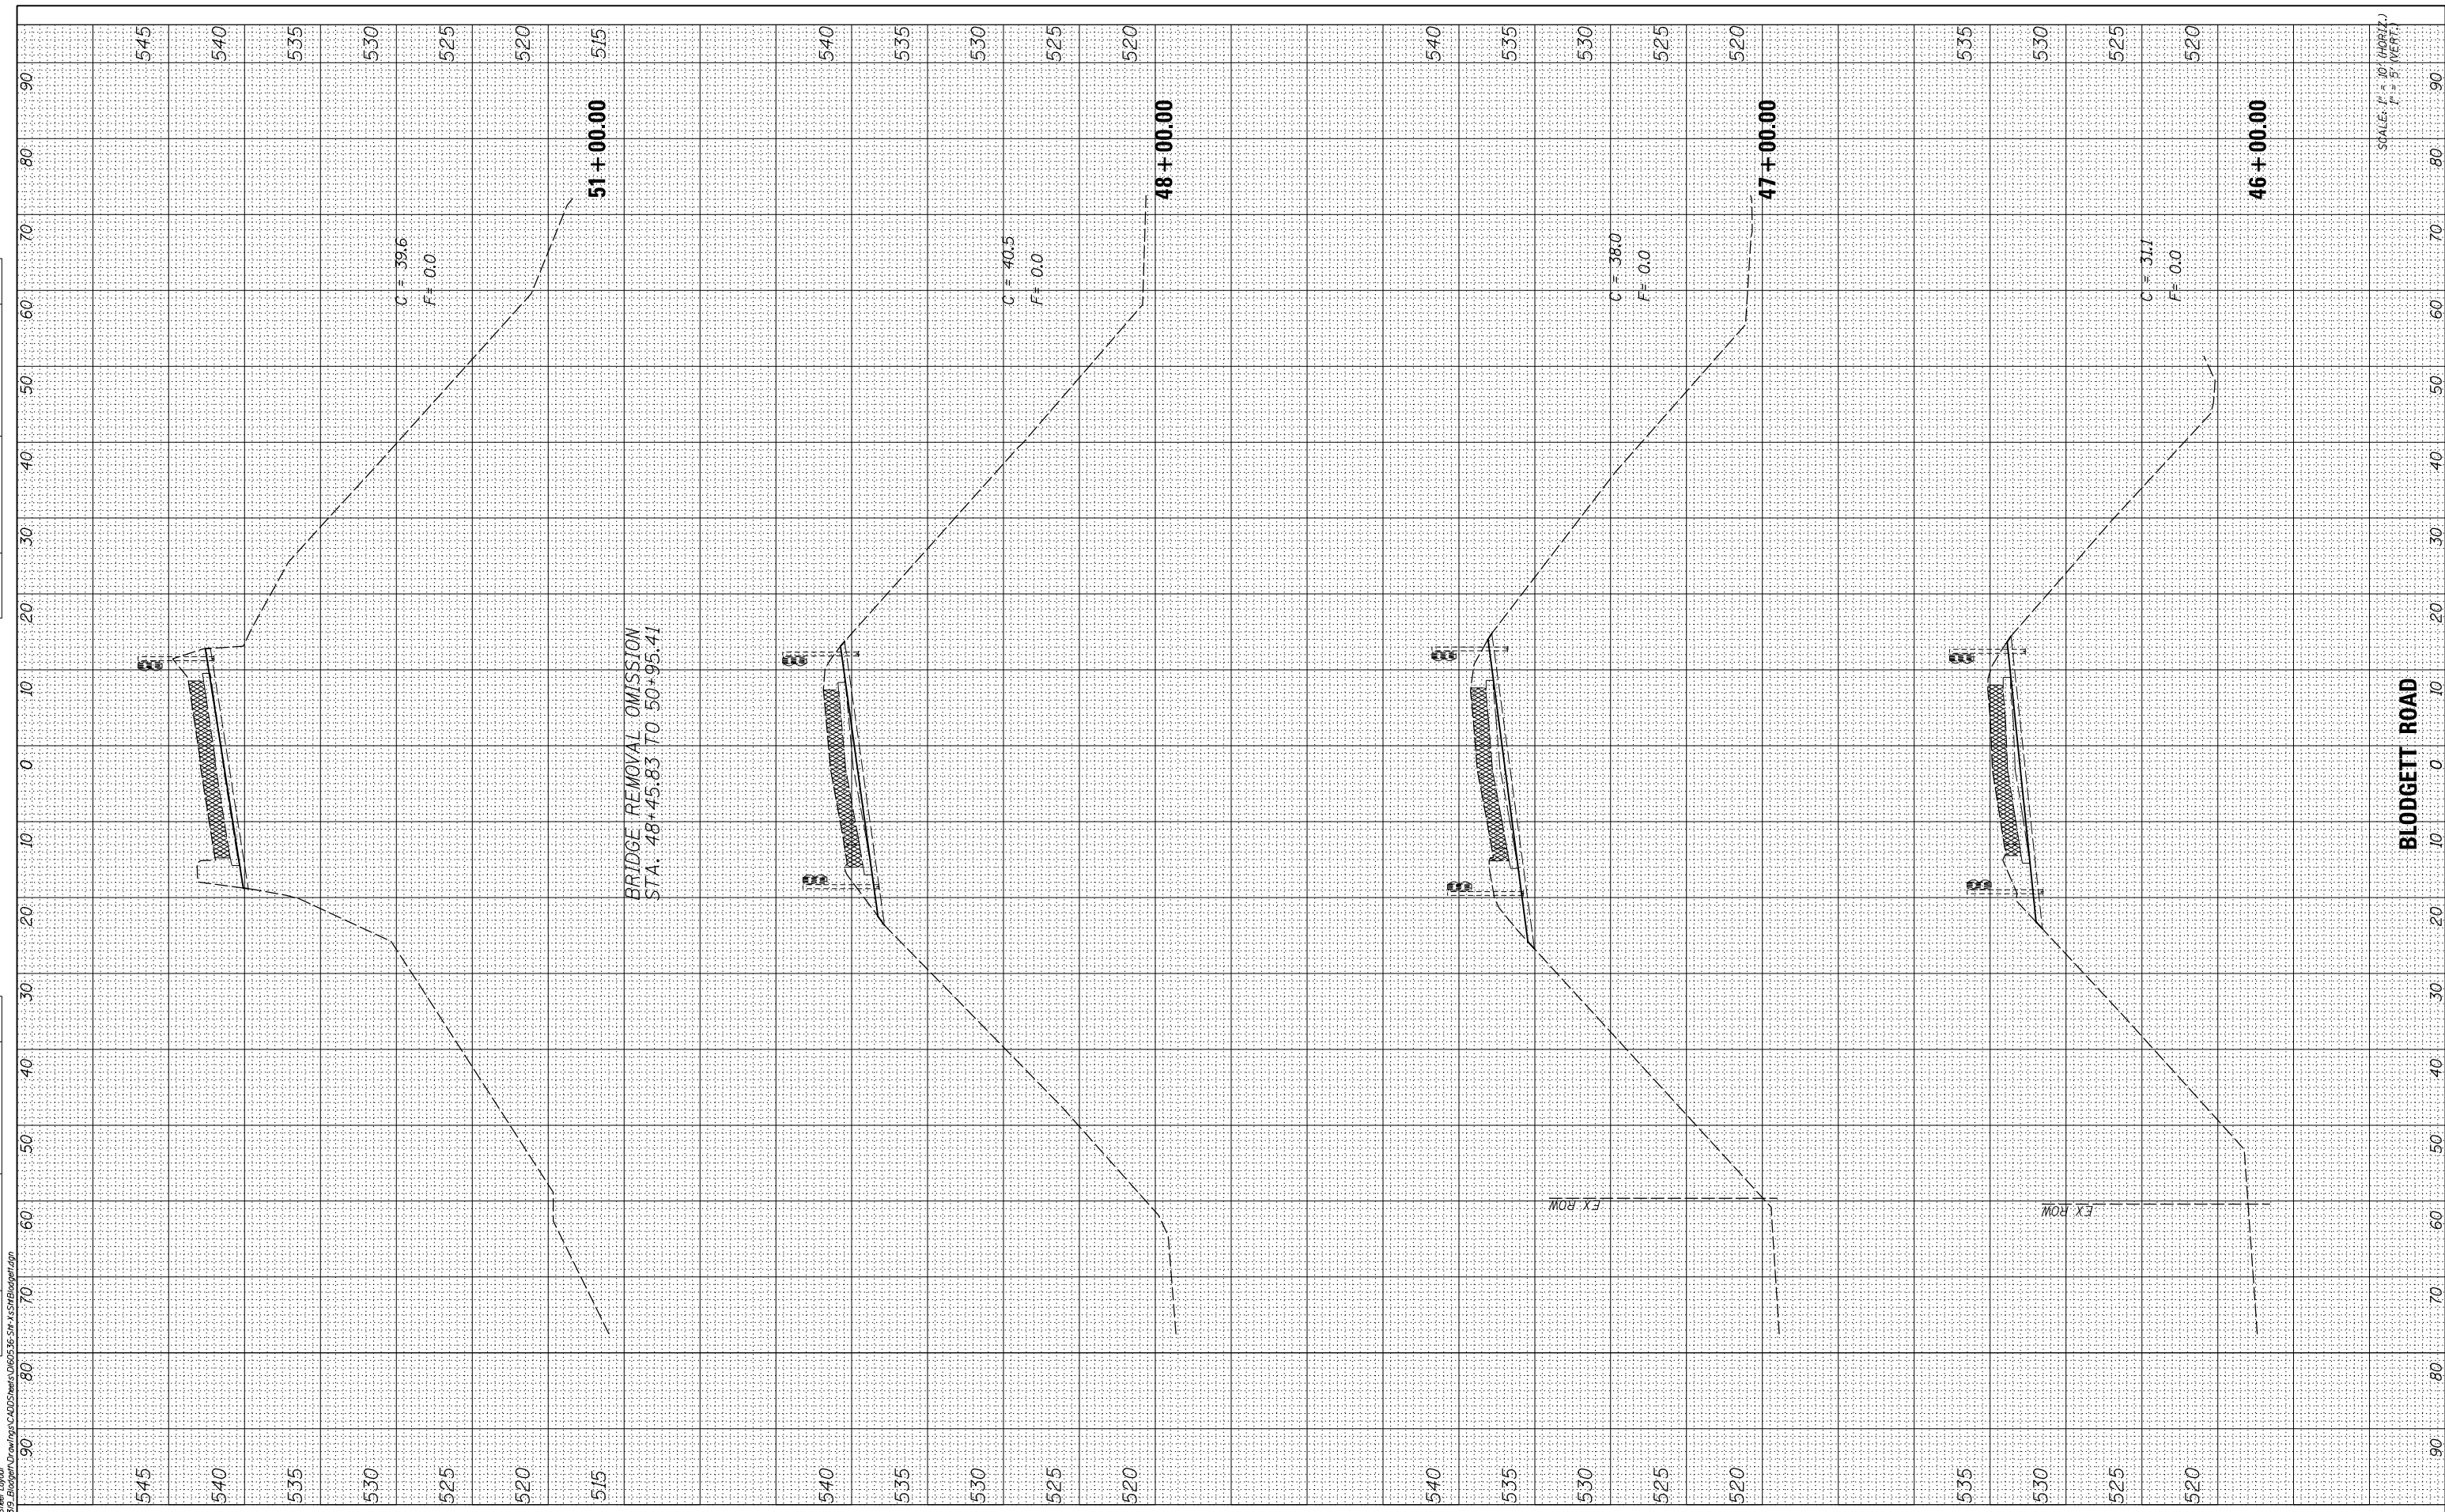

SCALE: 1" = 10' (HORIZ.)  
1" = 5' (VERT.)

MODEL NAME - AS Steel Layout  
FILE NAME - F:\3131-Engin\Drawings\CADD\Drawings\60X60\60X60.dwg



USER NAME - tborges  
DESIGNED - MMO  
DRAWN - BL  
CHECKED - LSA  
DATE - 9/25/2013

DESIGNED - MMO  
DRAWN - BL  
CHECKED - LSA  
DATE - 9/25/2013

REVISED -  
REVISED -  
REVISED -  
REVISED -

**STATE OF ILLINOIS  
DEPARTMENT OF TRANSPORTATION**

**CROSS SECTIONS**

SCALE: 1" = 10' SHEET OF SHEETS STA. 46+00.00 TO STA. 51+00.00

F.A.I. RTE.	SECTION	COUNTY	TOTAL SHEETS	SHEET NO.
55	99-2HB-31-3	WILL	87	68
CONTRACT NO. 60X60			ILLINOIS FED. AID PROJECT	