


DATE	
BY	
FINAL SURVEY	SURVEYED
NOTE BOOK	PLOTTED
NO.	AREAS CHECKED

DATE	
BY	
ORIGINAL SURVEY	SURVEYED
NOTE BOOK	PLOTTED
NO.	AREAS CHECKED

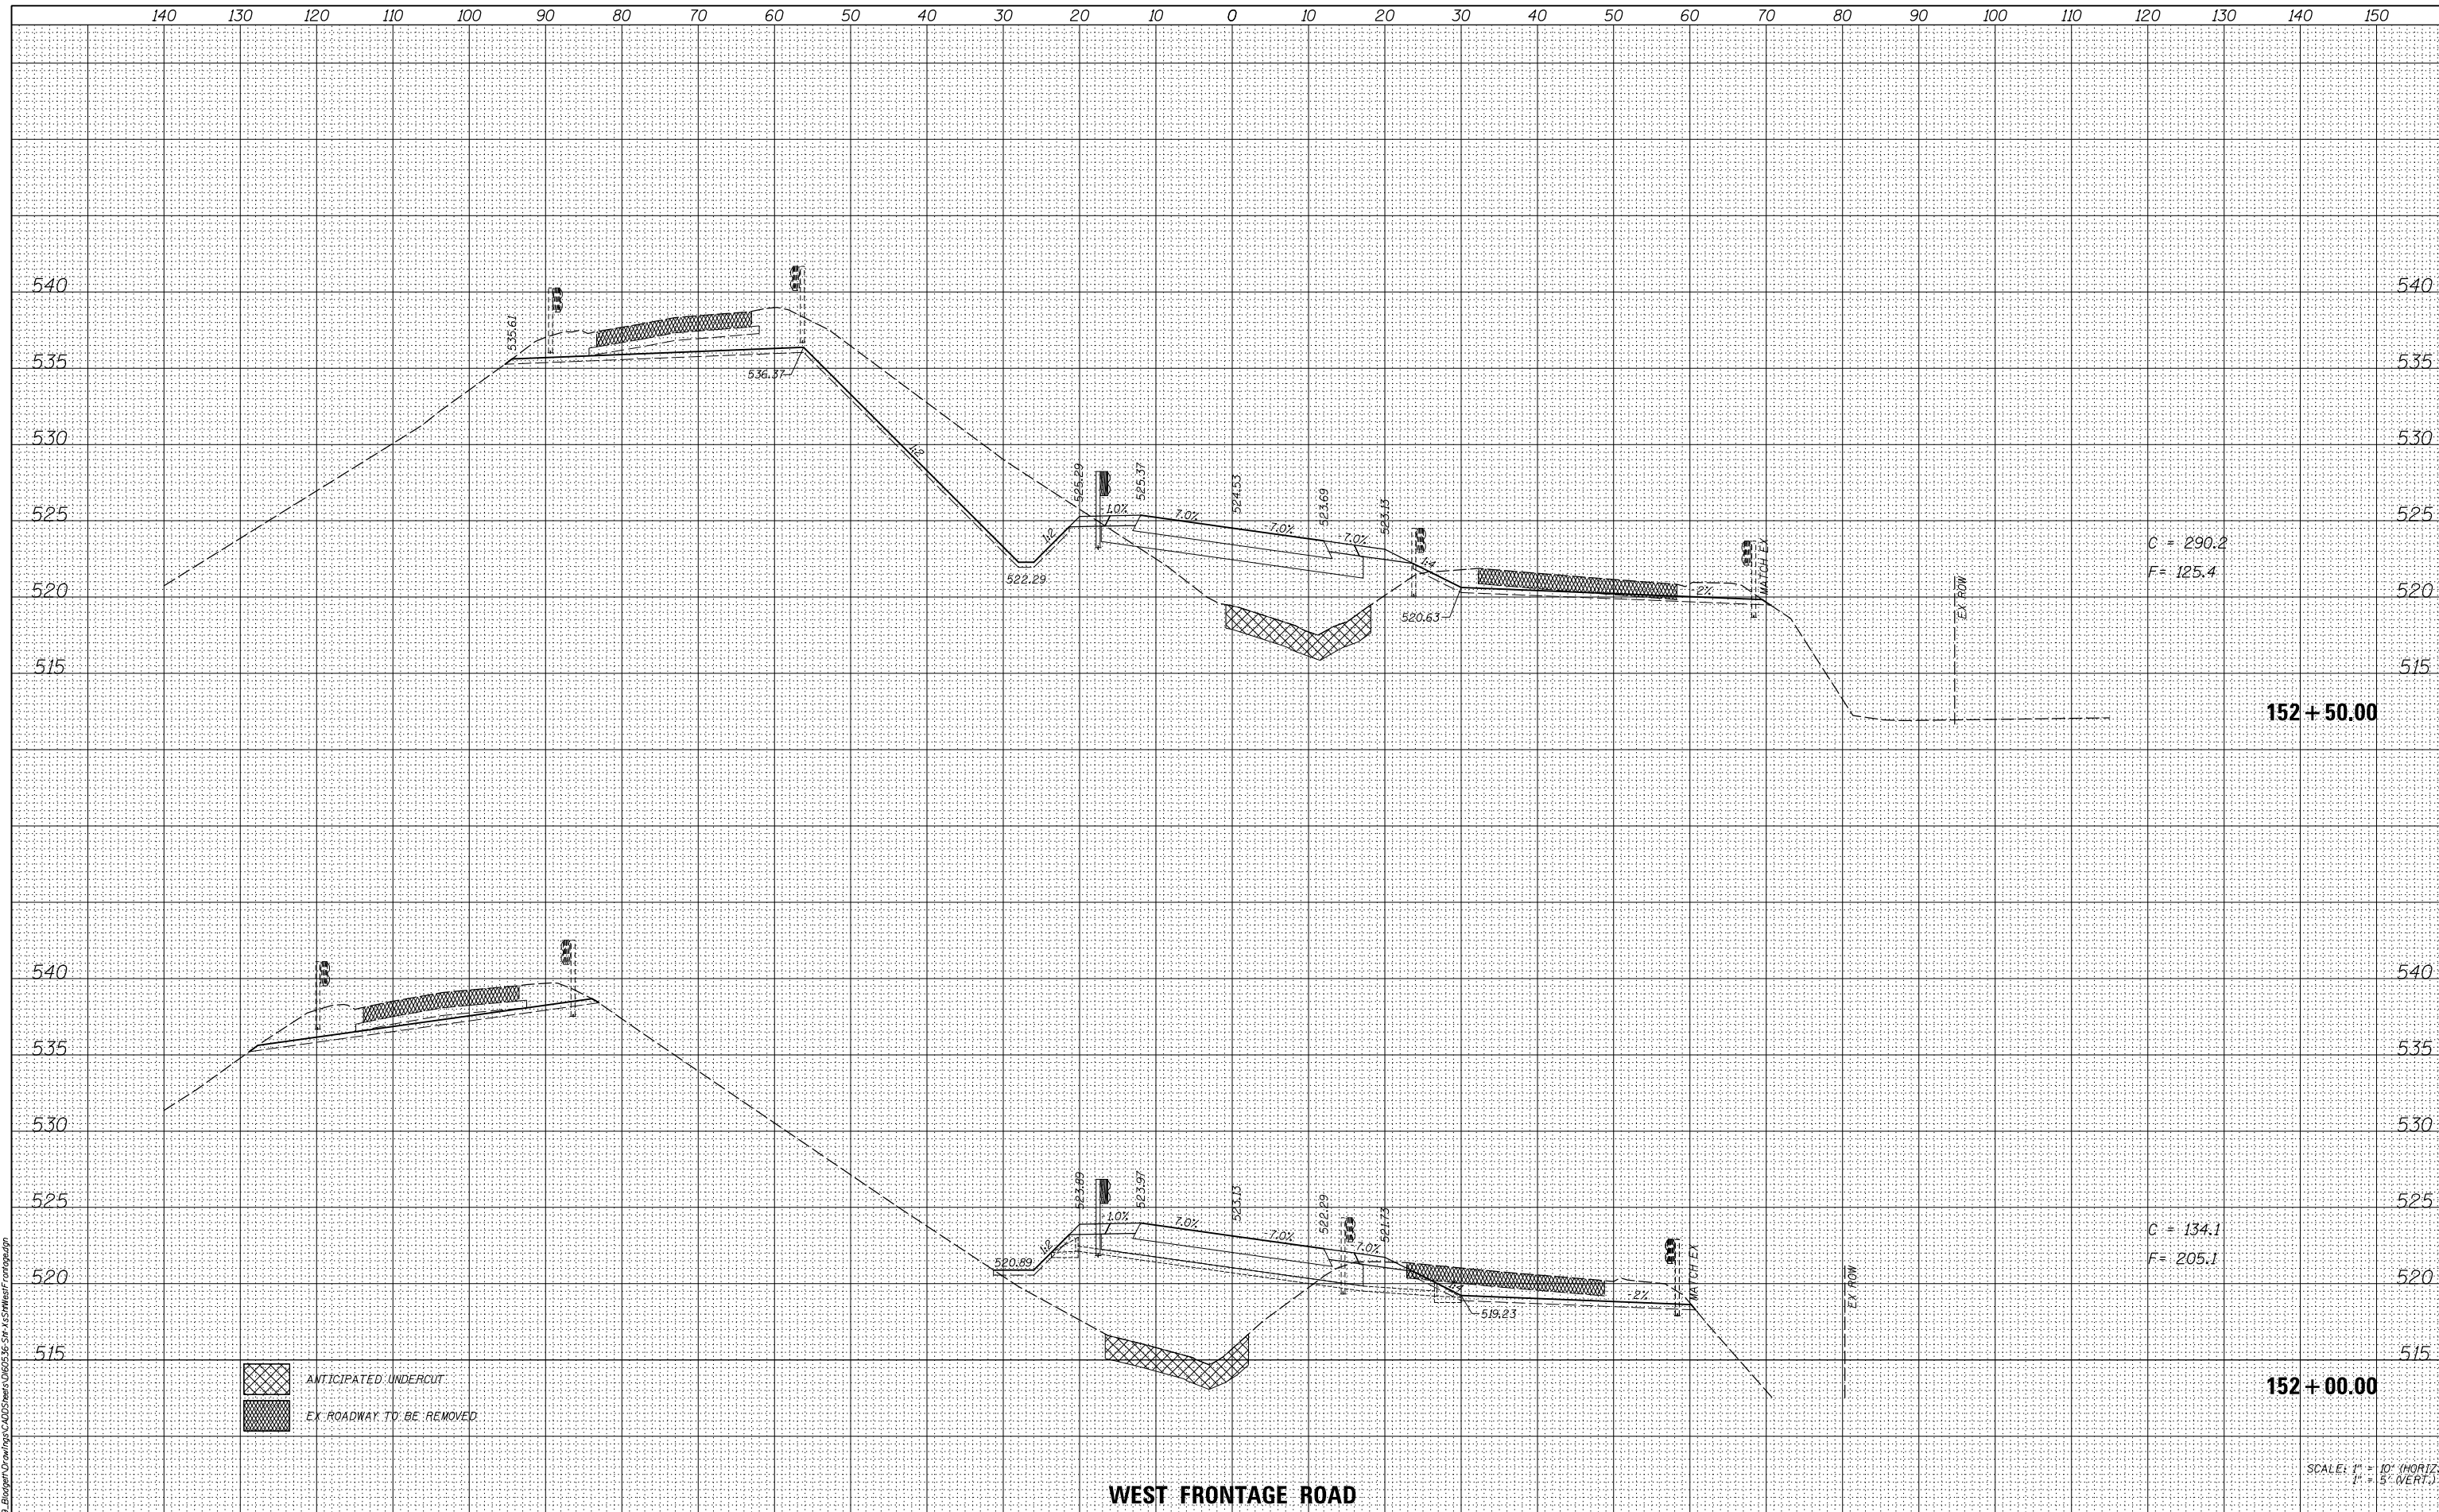

MODEL NAME: AS SHEET LAYOUT
 FILE NAME: F:\3135-Engin\Drawings\CADD\Drawings\3135-31 West Frontage.dwg



USER NAME	tborjes		
DESIGNED	MMO	REVIS	-
DRAWN	BL	REVIS	-
CHECKED	LSA	REVIS	-
DATE	9/25/2013	REVIS	-

STATE OF ILLINOIS
DEPARTMENT OF TRANSPORTATION

CROSS SECTIONS

SCALE: 1" = 10' SHEET 5 OF 10 SHEETS STA. 152+00.00 TO STA. 152+50.00

F.A.I. RTE.	SECTION	COUNTY	TOTAL SHEETS	SHEET NO.
55	99-2HB-31-3	WILL	87	73
				CONTRACT NO. 60X60
ILLINOIS FED. AID PROJECT				