
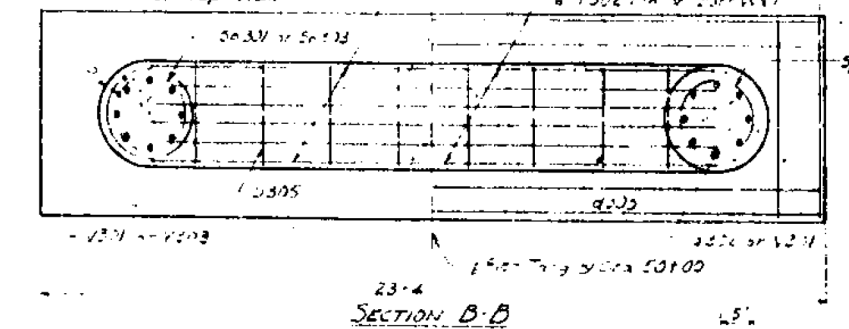
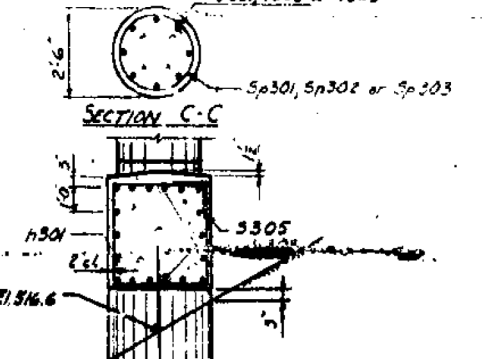
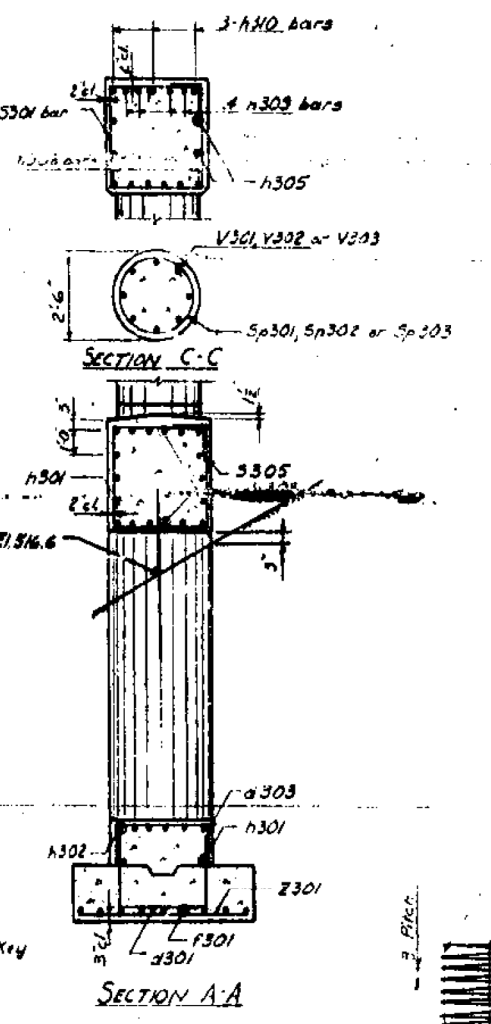
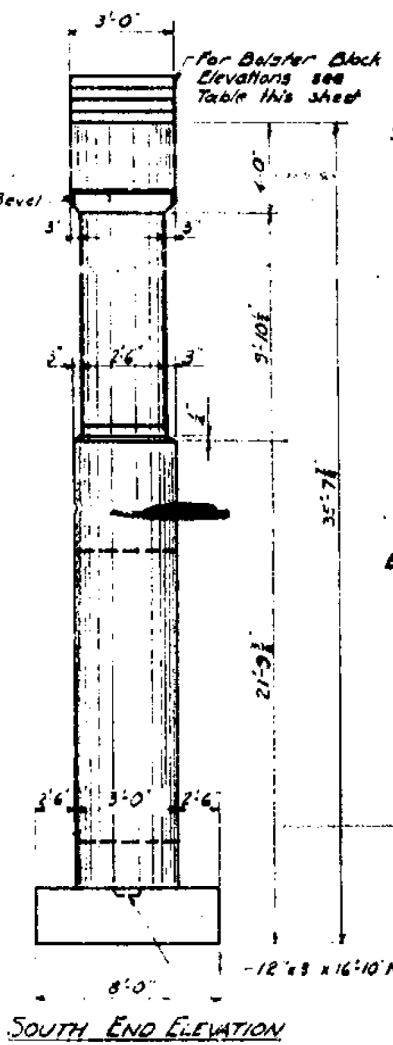


PER CAP ELEVATIONS

Location	60m	60m	60m	60m	60m
E Side	536.65	537.15	537.64	538.14	538.62
W Side	536.65	537.15	537.64	538.14	538.62

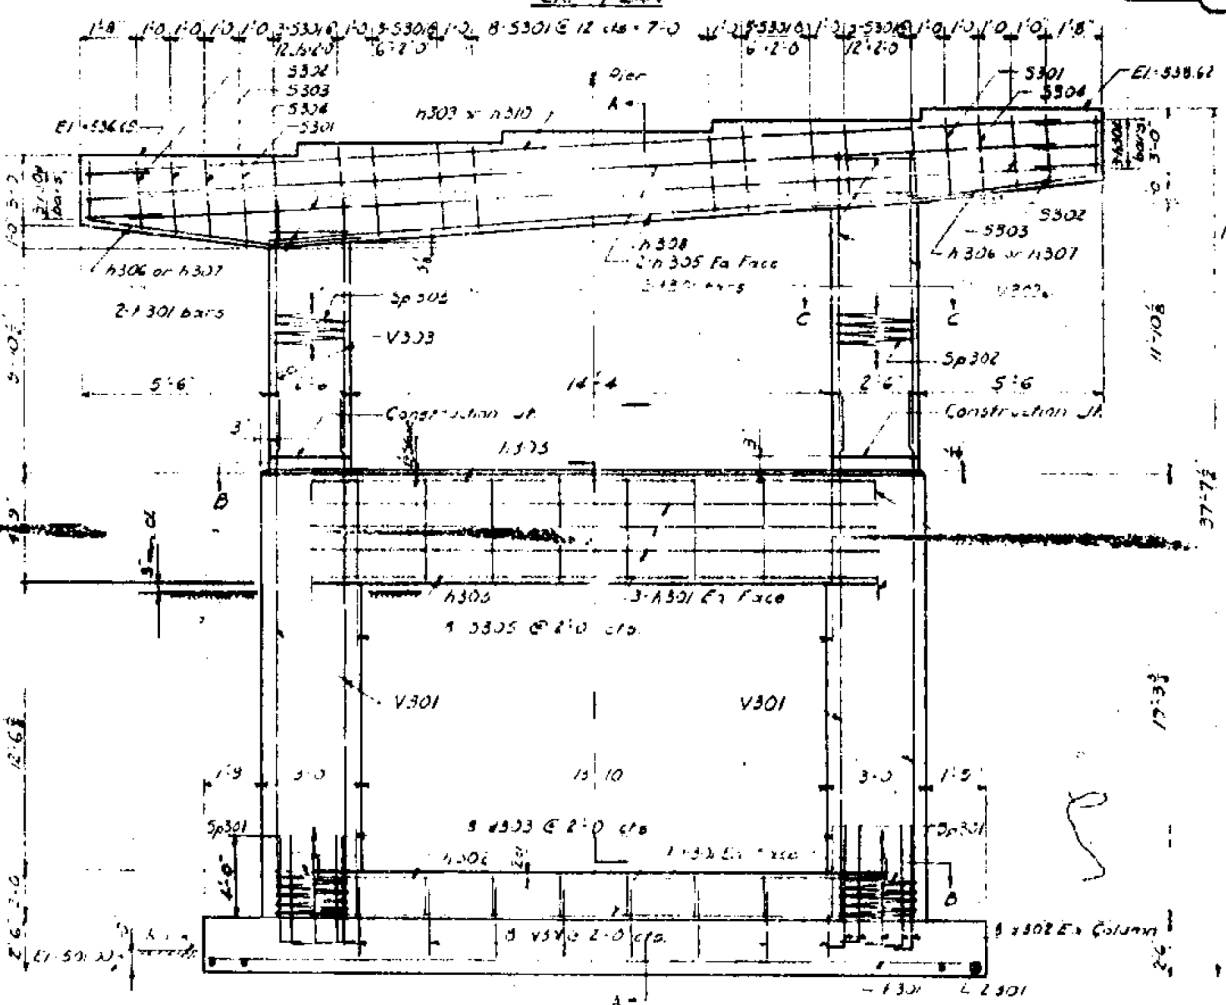

BILL OF MATERIAL

BAR	No.	SIZE	LENGTH	SPACING	SHAPE
1301	9	#4	23'-0"	11" (P)	
1301	24	#5	7'-6"	1'-0"	
1301	4	#6	7'-10"	As Shown	C
h307	8	#5	11'-0"	As Shown	
h305	4	#5	13'-0"	As Shown	
h303	12	#8	18'-6"	As Shown	
h304	6	#5	6'-5"	As Shown	
h305	4	#6	27'-4"	As Shown	
h306	4	#6	10'-0"	As Shown	
h307	4	#6	6'-7"	As Shown	
h308	6	#7	20'-0"	As Shown	
h309	8	#11	11'-6"	As Shown	
h310	3	#11	27'-4"	As Shown	
V301	16	#3	18'-6"	As Shown	
V302	8	#3	14'-0"	As Shown	
V303	8	#3	12'-0"	As Shown	
d301	8	#5	4'-6"	2'-0"	
d302	16	#7	6'-6"	As Shown	
d303	8	#6	6'-2"	2'-0"	
Sp301	2	#5	585'-0"	As Shown	WM
Sp302	1	#6	293'-9"	As Shown	WM
Sp303	1	#5	245'-3"	As Shown	WM
S301	26	#6	13'-8"	As Shown	
S302	2	#4	11'-8"	As Shown	
S303	2	#4	12'-2"	As Shown	
S304	2	#4	12'-8"	As Shown	
S305	3	#4	14'-10"	As Shown	

Class X Concrete C.Yds. 54.8
Reinforcement Bars Lbs. 7370
Class A Excavation for Structures C.Yds. 177.0
Rock Excavation for Structures C.Yds. 7.0

Notes
Anchor Spinal @ Top with one turn +1'-0"
All bar dimensions are out to out.
All bolster block steps shall be tooled.

EXISTING STRUCTURAL PLAN SHEETS
"FOR REFERENCE USE ONLY"

PIER 3
BLODGETT ROAD OVER F.A.I. RT. 55
(U.S.66) SECTION 99-2HB-3
WILL COUNTY

DESIGNED: J.K. Lawler
CHECKED: P.H. Hayden
DRAWN: J. Ganci
CHECKED: P.H.H.

DATE: August 15, 1960

FILE NAME: F:\3-1319-Blodgett\Drawings\CADD\Sheets\018285B-struct-E.Plan.dgn

USER NAME	DESIGNED	REVISIONS
tborges	NA	
	NA	
	NA	
	NA	

PLOT SCALE = 2:0000 1/4" = 1'-0"
PLOT DATE = 3/31/2014