


- CONSTRUCTION NOTES:**
1. REMOVE EXISTING MAGNETIC DETECTOR. GROUT MAGNETIC DETECTOR OPENING IN THE HANDHOLE. REMOVE EXISTING ELECTRICAL CABLE FROM CONDUIT. INSTALL NEW DETECTOR LOOPS. INSTALL NEW NO. 14, 1 PAIR, ELECTRICAL CABLE.
  2. INSTALL NEW INDUCTIVE LOOP DETECTORS IN EXISTING CABINET.

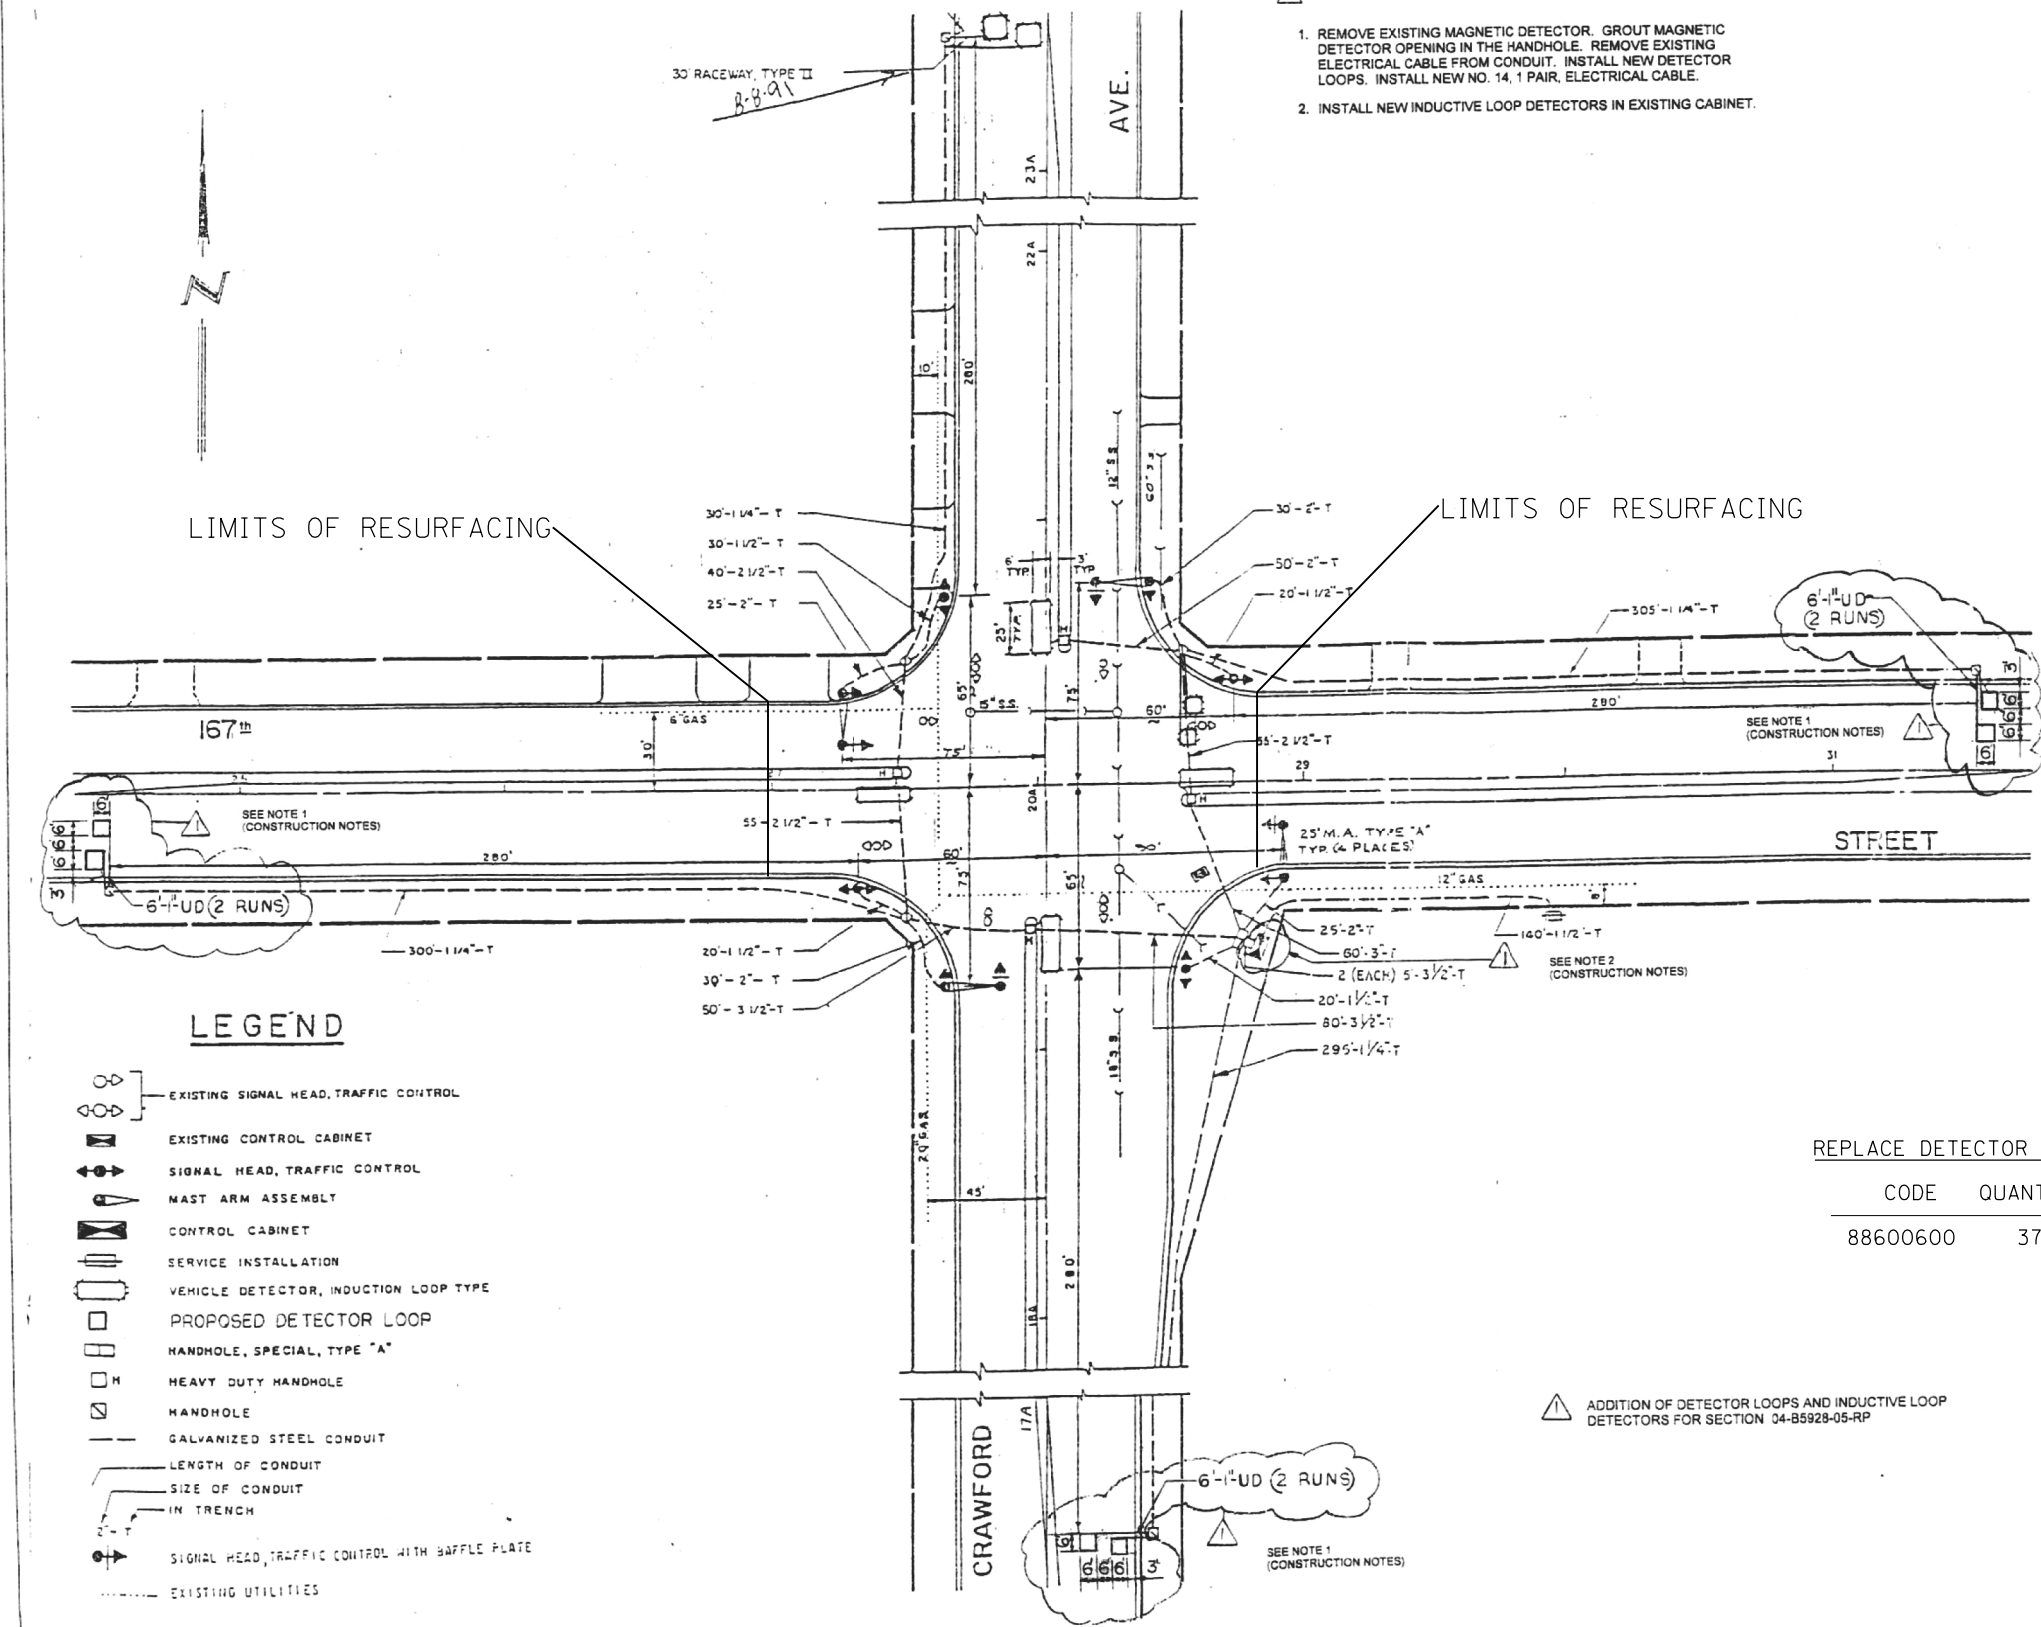

**LEGEND**

- EXISTING SIGNAL HEAD, TRAFFIC CONTROL
- EXISTING CONTROL CABINET
- SIGNAL HEAD, TRAFFIC CONTROL
- MAST ARM ASSEMBLY
- CONTROL CABINET
- SERVICE INSTALLATION
- VEHICLE DETECTOR, INDUCTION LOOP TYPE
- PROPOSED DETECTOR LOOP
- HANDHOLE, SPECIAL, TYPE "A"
- HEAVY DUTY HANDHOLE
- HANDHOLE
- GALVANIZED STEEL CONDUIT
- LENGTH OF CONDUIT
- SIZE OF CONDUIT IN TRENCH
- SIGNAL HEAD, TRAFFIC CONTROL WITH BAFFLE PLATE
- EXISTING UTILITIES

REPLACE DETECTOR LOOPS AFFECTED BY RESURFACING OPERATIONS

CODE	QUANTITY	UNIT	ITEM
88600600	372	FOOT	DETECTOR LOOP REPLACEMENT

▲ ADDITION OF DETECTOR LOOPS AND INDUCTIVE LOOP DETECTORS FOR SECTION 04-B5928-05-RP

SCALE: 1" = 30'-0"

COUNTY OF COOK  
DEPARTMENT OF HIGHWAYS  
TRAFFIC SIGNAL INSTALLATION  
167th STREET AND CRAWFORD AVE.

REVISIONS	
NAME	DATE
W.T./CS	6-16-06

COMPUTER: R.A.P.  
DRAWN: D.J.N.  
CHECKED: [Signature]