





I-94  
(EDENS EXPRESSWAY)

IMPROVEMENT BEGINS  
STA 24+97 S.B.

LAWRENCE AVENUE

MATCHLINE STA. 26+00.00

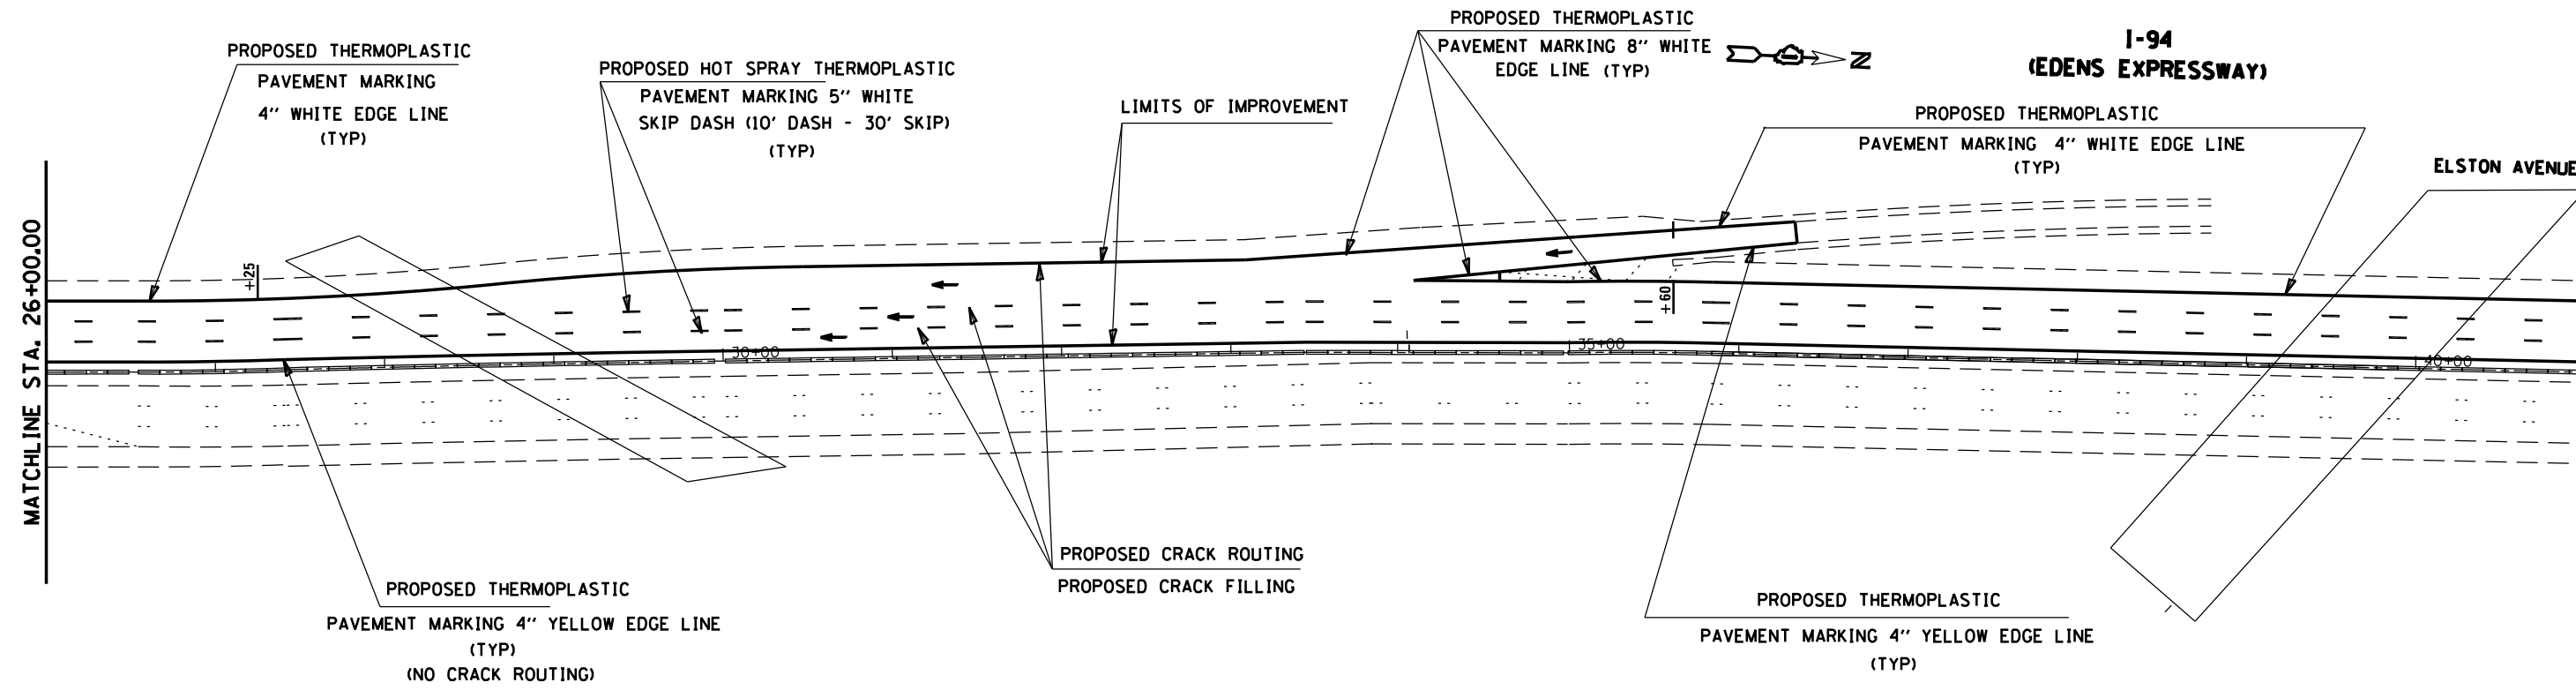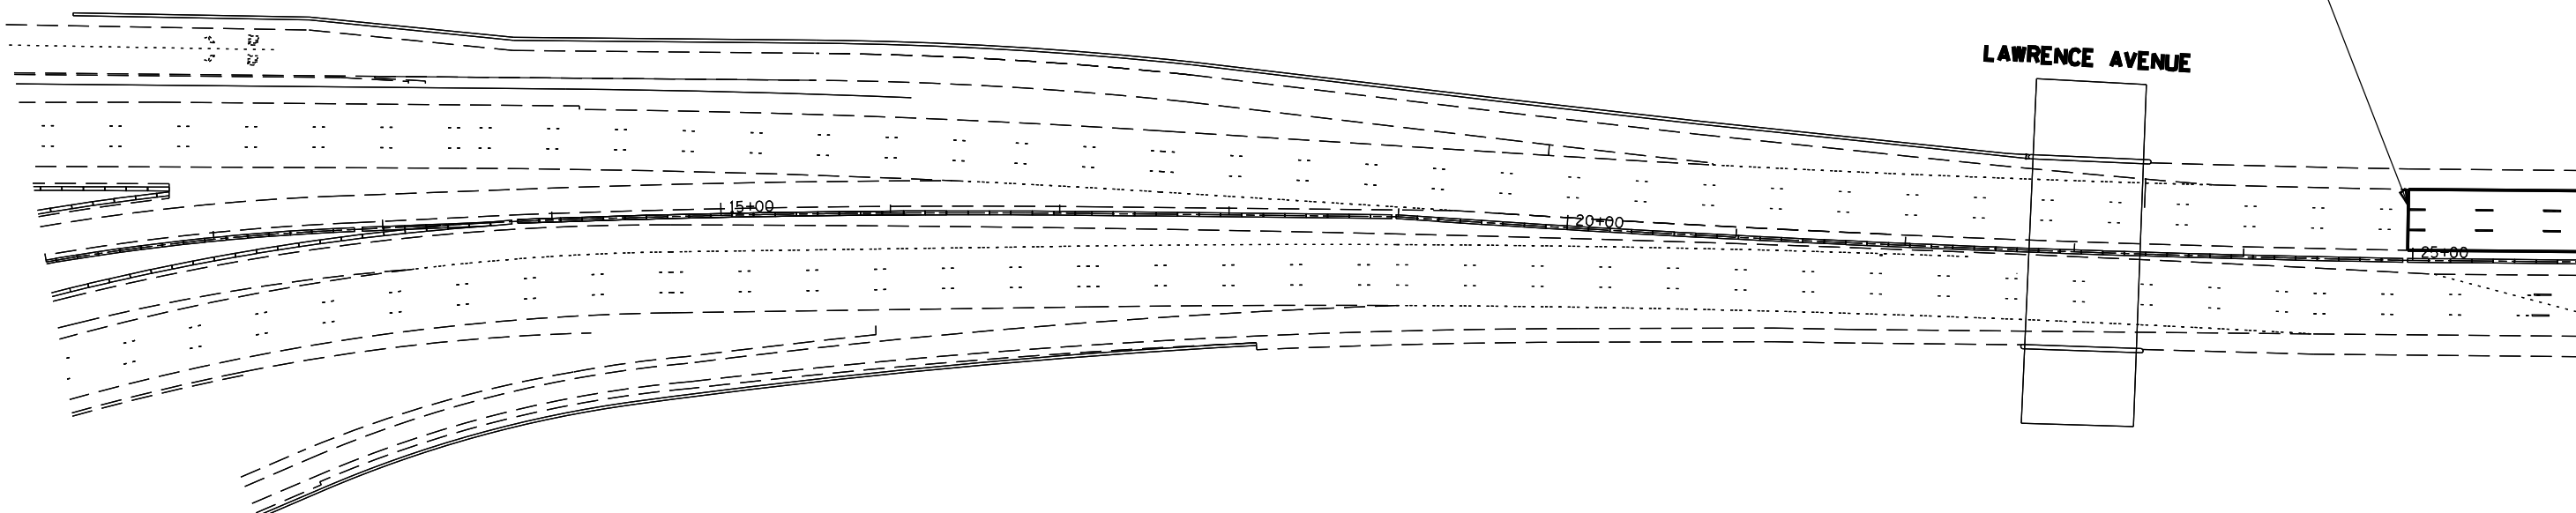

FILE NAME =	USER NAME = Gorengautab	DESIGNED -	REVISED -
es:\pwork\pwork\gorengautab\d0388740\0136114-sht-plan.dgn	0136114-sht-plan.dgn	DRAWN -	REVISED -
Default	PLOT SCALE = 100.0000' / in.	CHECKED -	REVISED -
	PLOT DATE = 5/6/2014	DATE -	REVISED -

STATE OF ILLINOIS  
DEPARTMENT OF TRANSPORTATION

ROADWAY PLAN  
I-94 (LAWRENCE AVENUE TO LAKE COOK ROAD)  
SCALE: 1" = 50'    SHEET    OF    SHEETS    STA.    TO    STA.

F.A.I. RTE.	SECTION	COUNTY	TOTAL SHEETS	SHEET NO.
94	2014-0411	COOK	34	4
CONTRACT NO. 60Y35			ILLINOIS FED. AID PROJECT	