



I-94 / U.S. ROUTE 41
(EDENS EXPRESSWAY)

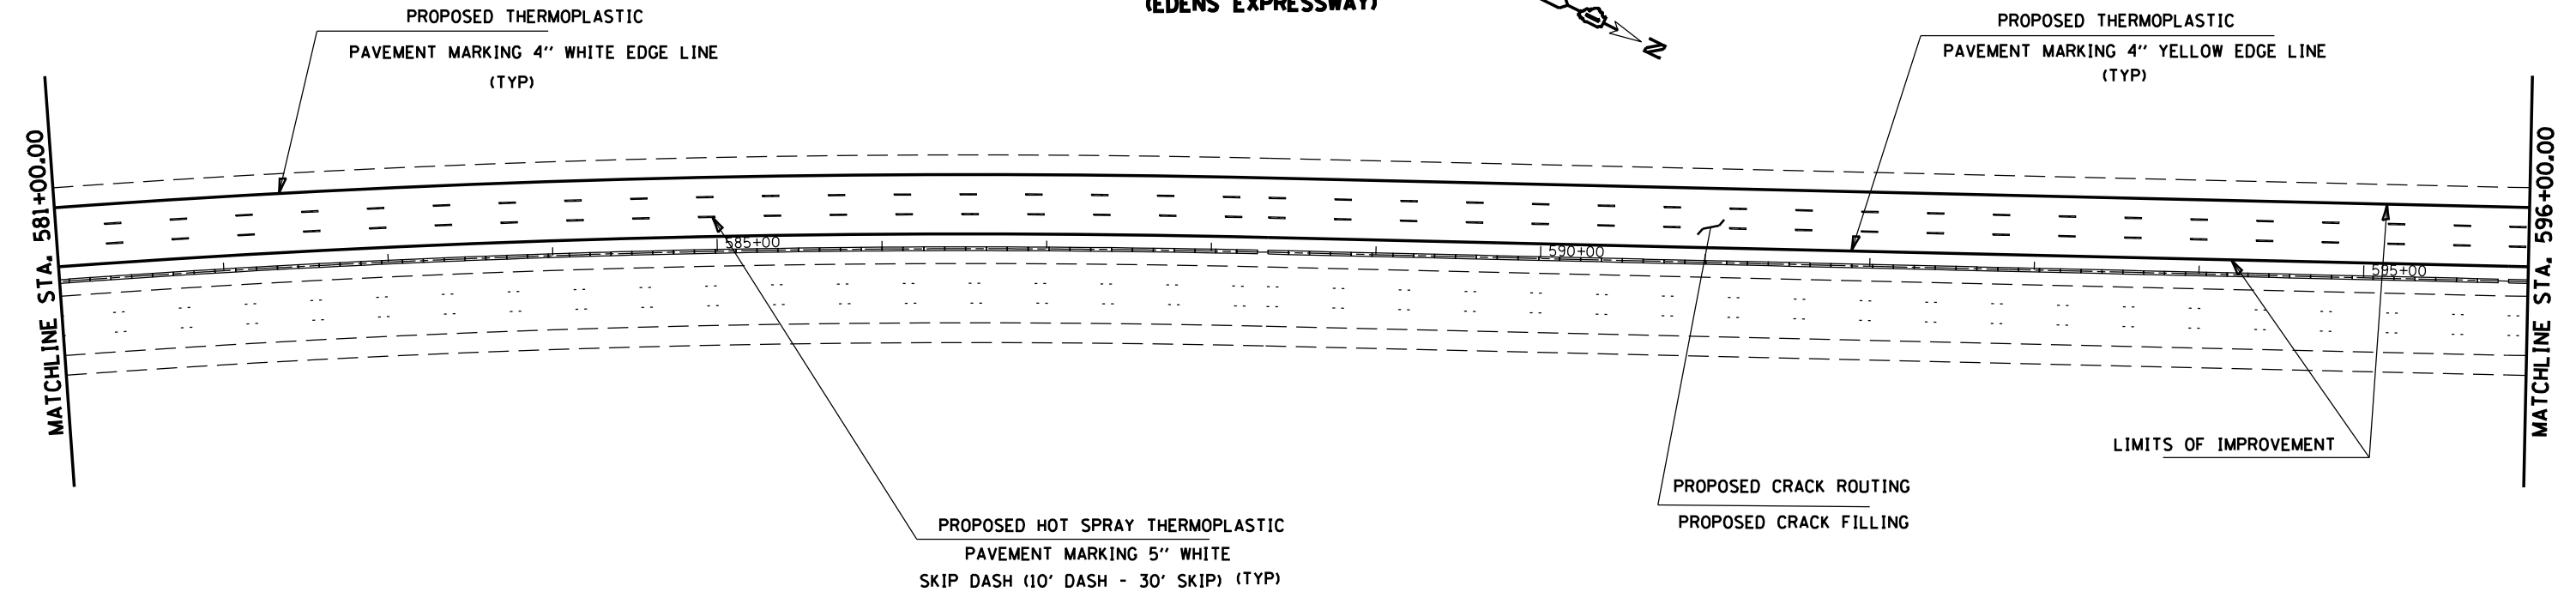

I-94 / U.S. ROUTE 41
(EDENS EXPRESSWAY)

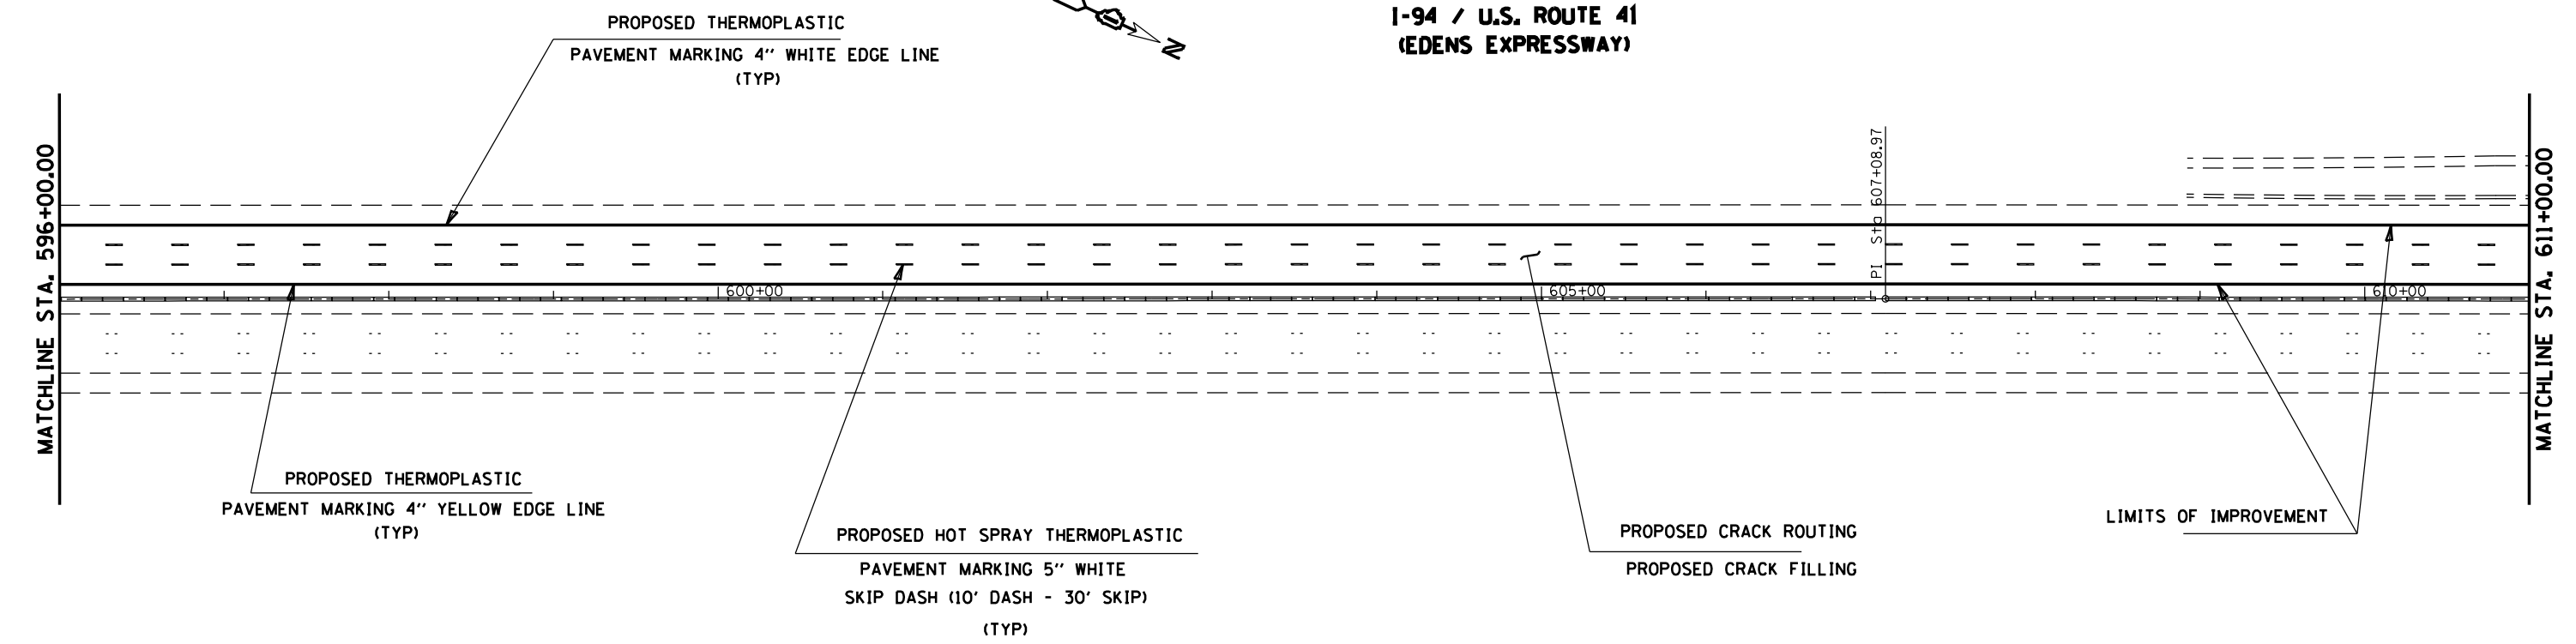

FILE NAME =	USER NAME = Gorengautab	DESIGNED -	REVISED -
et:\pwwork\pwwork\gorengautab\d0388740\136114-sht-plan.dgn		DRAWN -	REVISED -
	PLOT SCALE = 100.0000' / in.	CHECKED -	REVISED -
Default	PLOT DATE = 5/2/2014	DATE -	REVISED -

STATE OF ILLINOIS
DEPARTMENT OF TRANSPORTATION

ROADWAY PLAN
I-94 (LAWRENCE AVENUE TO LAKE COOK ROAD)
SCALE: 1" = 50' SHEET OF SHEETS STA. TO STA.

F.A.I. RTE.	SECTION	COUNTY	TOTAL SHEETS	SHEET NO.
94	2014-0411	COOK	34	23
CONTRACT NO. 60Y35				
ILLINOIS FED. AID PROJECT				