


INTERSTATE 88 - NORMAL SECTION

MILL 3.25" RESURFACE 3.75"

STA 805+01 - 832+25 EB
 STA EQN 832+25 = 0+00
 STA 0+00 - 194+42.5 EB
 STA 198+25.5 - 471+25 EB
 STA 525+03 - 539+02.5 EB
 STA 545+77.5 - 558+07.5 EB
 STA 562+82.5 - 571+64 EB
 STA 620+81 - 630+16.5 EB
 STA 636+41.5 - 702+01 EB

STA 805+01 - 832+25 WB
 STA EQN 832+25 = 0+00
 STA 0+00 - 194+42.5 WB
 STA 198+25.5 - 297+87.5 WB
 STA 302+12.5 - 471+25 WB
 STA 519+25 - 538+97.5 WB
 STA 544+22.5 - 571+64 WB
 STA 620+81 - 702+01 WB

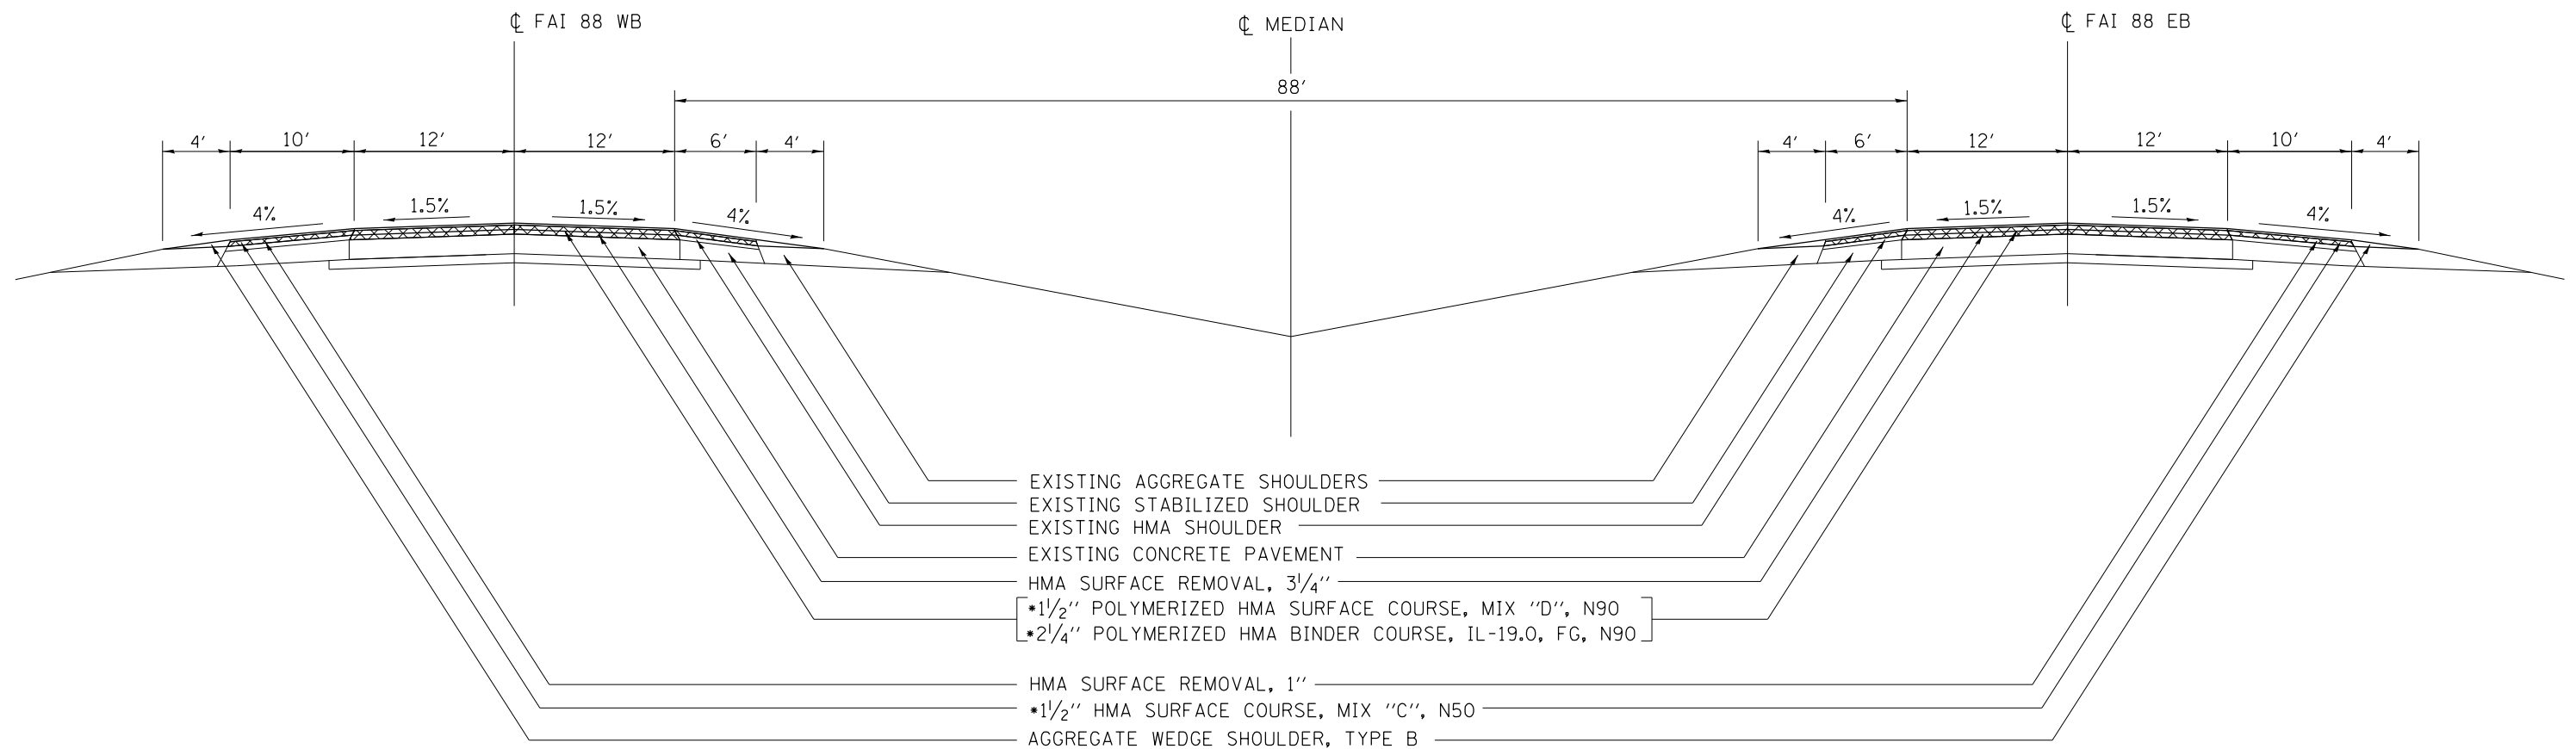

REMOVAL OF EXISTING HMA OVERLAY

•HMA SURFACE AND BINDER COURSE 112 LB/SQ YD/IN

FILE NAME =	USER NAME = diaza	DESIGNED -	REVISED -	STATE OF ILLINOIS DEPARTMENT OF TRANSPORTATION	TYPICAL SECTIONS			F.A.I. RTE.	SECTION	COUNTY	TOTAL SHEETS	SHEET NO.				
Default	0:\Projects\Rock_Island\64065.I-88_Cold_milling_pavement_patching & HMA resurfacing	DRAWN to the Whiteside Co. Line\Maris	REVISED\FINAL\64065.dgn		SCALE:	SHEET	OF	SHEETS	STA.	TO	STA.	88	(161-1) RS-1	ROCK ISLAND	104	7
	PLOT SCALE = 100.0000' / in.	CHECKED -	REVISED -													
	PLOT DATE = Wed Mar 19 10:56:17 2014	DATE -	REVISED -												64065	
												ILLINOIS FED. AID PROJECT				