


# INTERSTATE 88 - NORMAL SECTION

## MILL 1.5'' RESURFACE 1.5''

STA 195+55 - 195+95 EB  
 STA 196+73 - 197+13 EB  
 STA 559+20 - 561+70 EB

STA 195+55 - 195+95 WB  
 STA 196+73 - 197+13 WB  
 STA 540+10 - 543+10 WB

MOLINE RD (NE RAMP)  
 STA 5214+58.5 - 5217+08.5

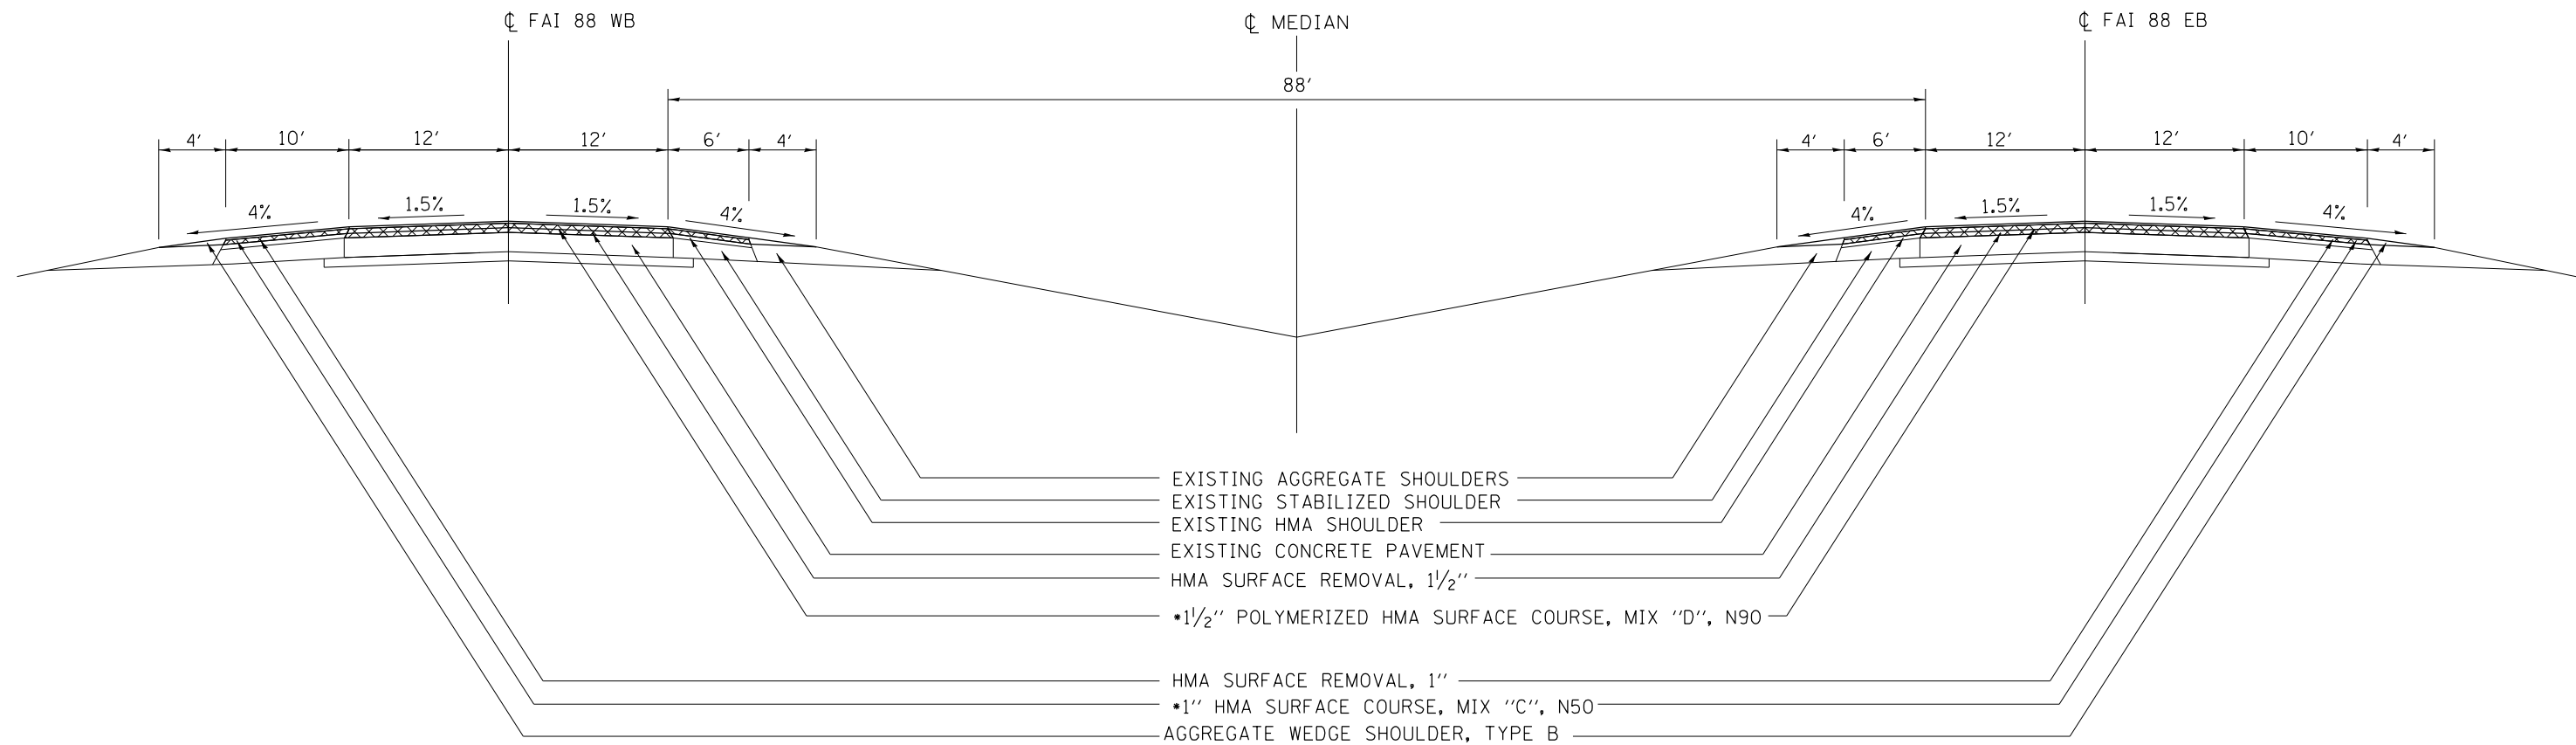

- EXISTING AGGREGATE SHOULDERS
- EXISTING STABILIZED SHOULDER
- EXISTING HMA SHOULDER
- EXISTING CONCRETE PAVEMENT
- HMA SURFACE REMOVAL, 1 1/2"
- 1 1/2" POLYMERIZED HMA SURFACE COURSE, MIX "D", N90
- HMA SURFACE REMOVAL, 1"
- 1" HMA SURFACE COURSE, MIX "C", N50
- AGGREGATE WEDGE SHOULDER, TYPE B

REMOVAL OF EXISTING HMA OVERLAY

• HMA SURFACE AND BINDER COURSE 112 LB/SQ YD/IN

|   |                   |            |           |   |                         |                                       |                         |                           |              |             |     |      |       |  |
|---|-------------------|------------|-----------|---|-------------------------|---------------------------------------|-------------------------|---------------------------|--------------|-------------|-----|------|-------|--|
| FILE NAME =   | USER NAME = diaza | DESIGNED - | REVISED - | <b>STATE OF ILLINOIS<br/>DEPARTMENT OF TRANSPORTATION</b> | <b>TYPICAL SECTIONS</b> | F.A.I. RTE.                           | SECTION                 | COUNTY                    | TOTAL SHEETS | SHEET NO.   |     |      |       |  |
| D:\Projects\Rock_Island\64065.I-88_Cold_milling_pavement_patching & HMA resurfacing |                   |            |           |   |                         | DRAWN to the Whiteside Co. Line\Maris | REVISED FINAL\64065.dgn | 88                        | (161-1) RS-1 | ROCK ISLAND | 104 | 8    |       |  |
| PLOT SCALE = 100.0000' / in.  |                   |            |           |   |                         | CHECKED -                             | REVISED -               |                           |              |             |     |      |       |  |
| PLOT DATE = Wed Mar 19 10:56:33 2014  |                   |            |           |   |                         | DATE -                                | REVISED -               | ILLINOIS FED. AID PROJECT |              |             |     |      |       |  |
|   |                   |            |           |   |                         | SCALE:                                | SHEET                   | OF                        | SHEETS       | STA.        | TO  | STA. | 64065 |  |