


# INTERSTATE 88 - SUPERELEVATED SECTION

## MILL 1.5" RESURFACE 1.5"

STA 477+50 - 477+90 EB  
 STA 478+73 - 479+13 EB  
 STA 710+01 - 710+41 EB  
 STA 712+67 - 713+96 EB

STA 476+95 - 477+35 WB  
 STA 478+18 - 478+58 WB  
 STA 711+35 - 711+75 WB  
 STA 714+10 - 715+36 WB

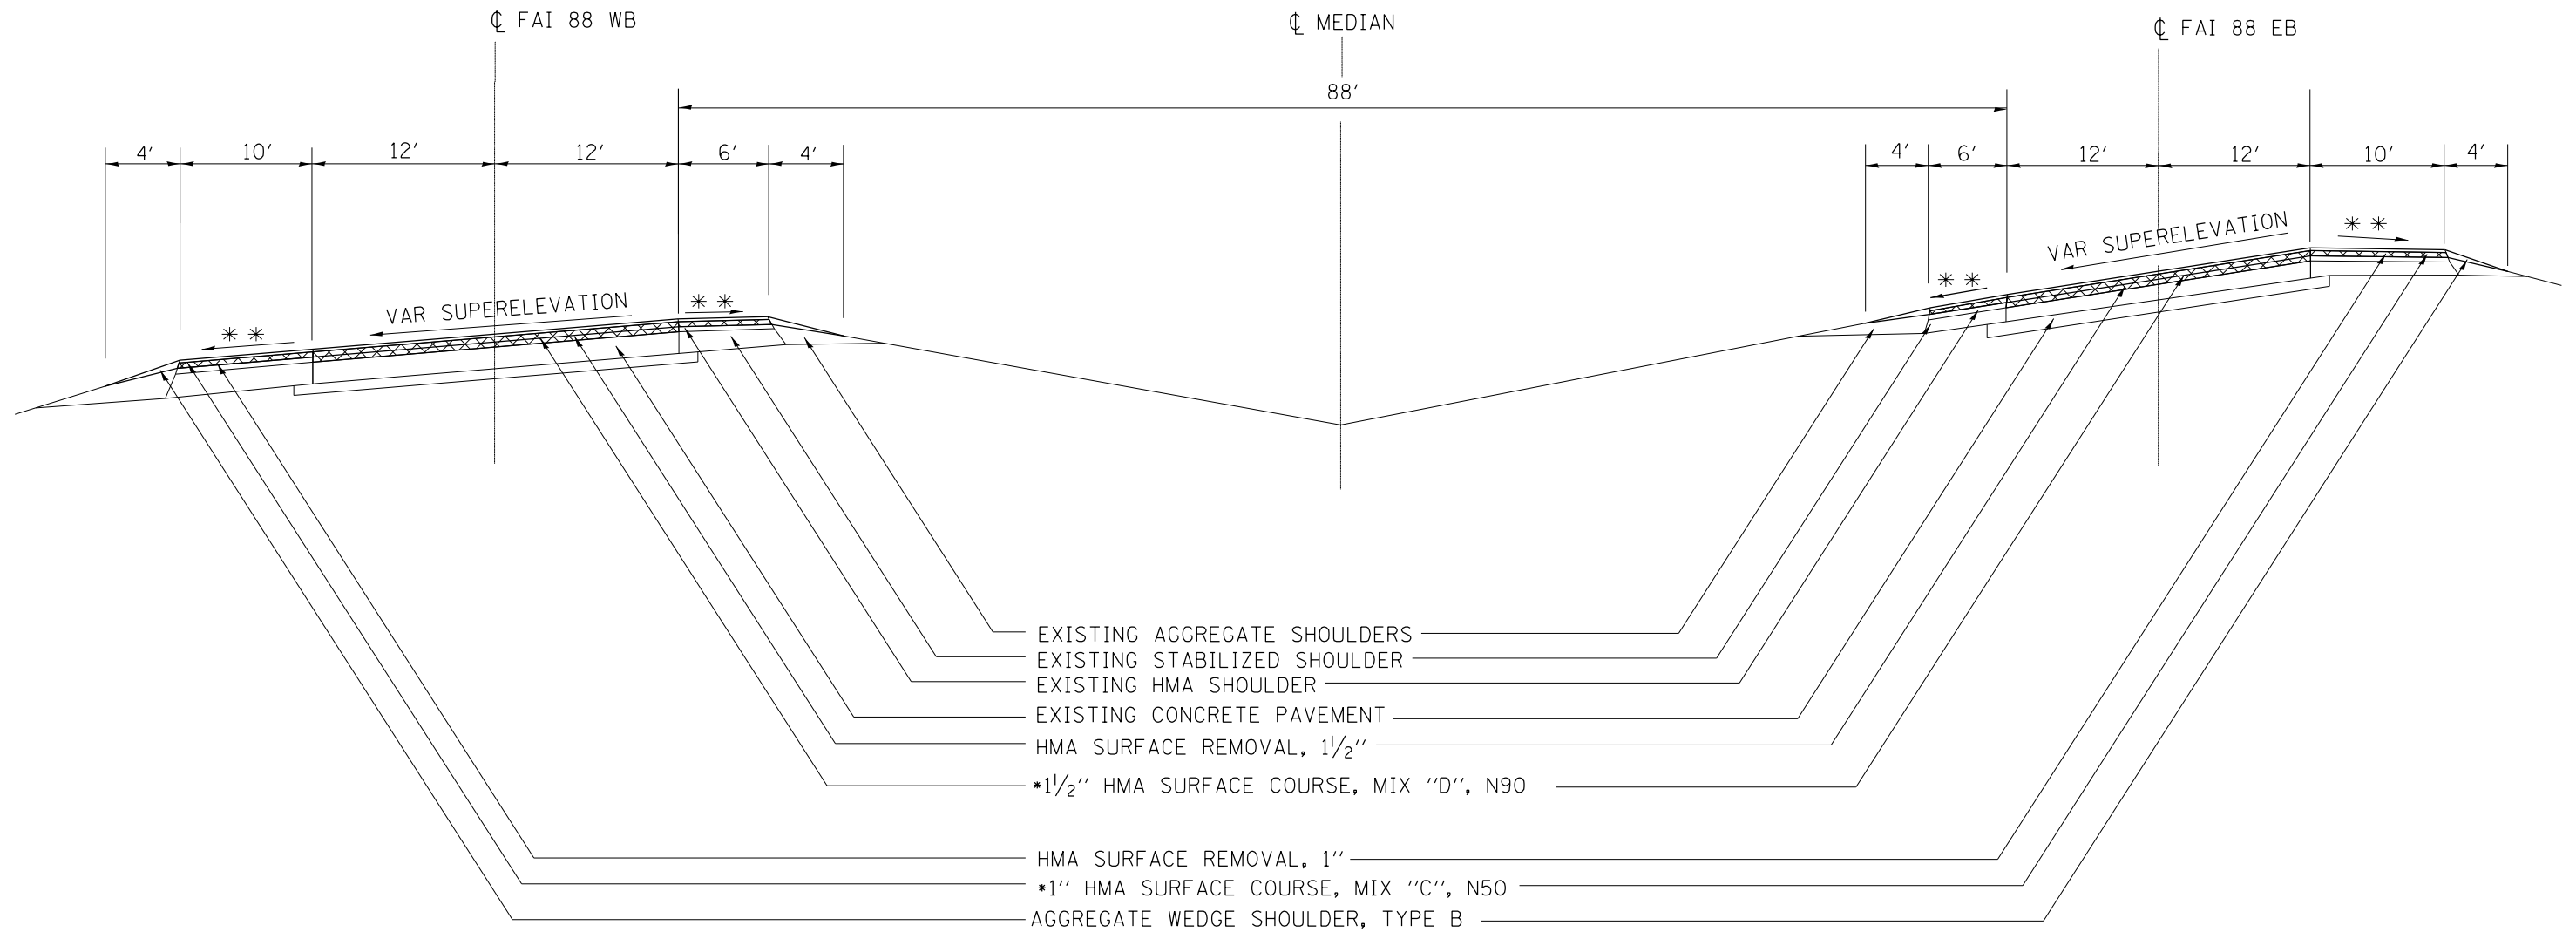

- EXISTING AGGREGATE SHOULDERS
- EXISTING STABILIZED SHOULDER
- EXISTING HMA SHOULDER
- EXISTING CONCRETE PAVEMENT
- HMA SURFACE REMOVAL, 1 1/2"
- \*1 1/2" HMA SURFACE COURSE, MIX "D", N90
- HMA SURFACE REMOVAL, 1"
- \*1" HMA SURFACE COURSE, MIX "C", N50
- AGGREGATE WEDGE SHOULDER, TYPE B

REMOVAL OF EXISTING HMA OVERLAY

NOTE: MATCH EXISTING SUPERELEVATIONS  
 \*HMA SURFACE AND BINDER COURSE 112 LB/SQ YD/IN  
 \*\*SEE STANDARD 482001 FOR SHOULDER SLOPES

|   |  |  |                         |
|---|--|--|-------------------------|
| FILE NAME =                             | USER NAME = diaza                            | DESIGNED -                             | REVISED -               |
| D:\Projects\Rock_Island\64065.I-88_Cold | milling, pavement patching & HMA resurfacing | DRAWN to the Whiteside Co. Line\Mari's | REVISED\FINAL\64065.dgn |
| Default                                 | PLOT SCALE = 100.0000' / in.                 | CHECKED -                              | REVISED -               |
|   | PLOT DATE = Wed Mar 19 10:57:28 2014         | DATE -                                 | REVISED -               |

**STATE OF ILLINOIS  
DEPARTMENT OF TRANSPORTATION**

| TYPICAL SECTIONS |       |    |        |              |
|------------------|-------|----|--------|--------------|
| SCALE:           | SHEET | OF | SHEETS | STA. TO STA. |

| F.A.I. RTE.               | SECTION      | COUNTY      | TOTAL SHEETS | SHEET NO.    |
|---------------------------|--------------|-------------|--------------|--------------|
| 88                        | (161-1) RS-1 | ROCK ISLAND | 104          | 11           |
|                           |              |             |              | <b>64065</b> |
| ILLINOIS FED. AID PROJECT |              |             |              |              |