


# INTERSTATE 88

## TYPICAL I-80/I-88 WEAVING LANE/RAMP PAVEMENT

SOUTH WEAVE LANE 1  
 STA 1049+69 - 1053+09  
 STA EQN 1053+09 = 1060+00  
 STA 1060+00 - 1063+30

NORTH WEAVE LANE 1  
 STA 1109+51 - 1113+48  
 STA EQN 1113+48 = 1000+00  
 STA 1000+00 - 1003+75

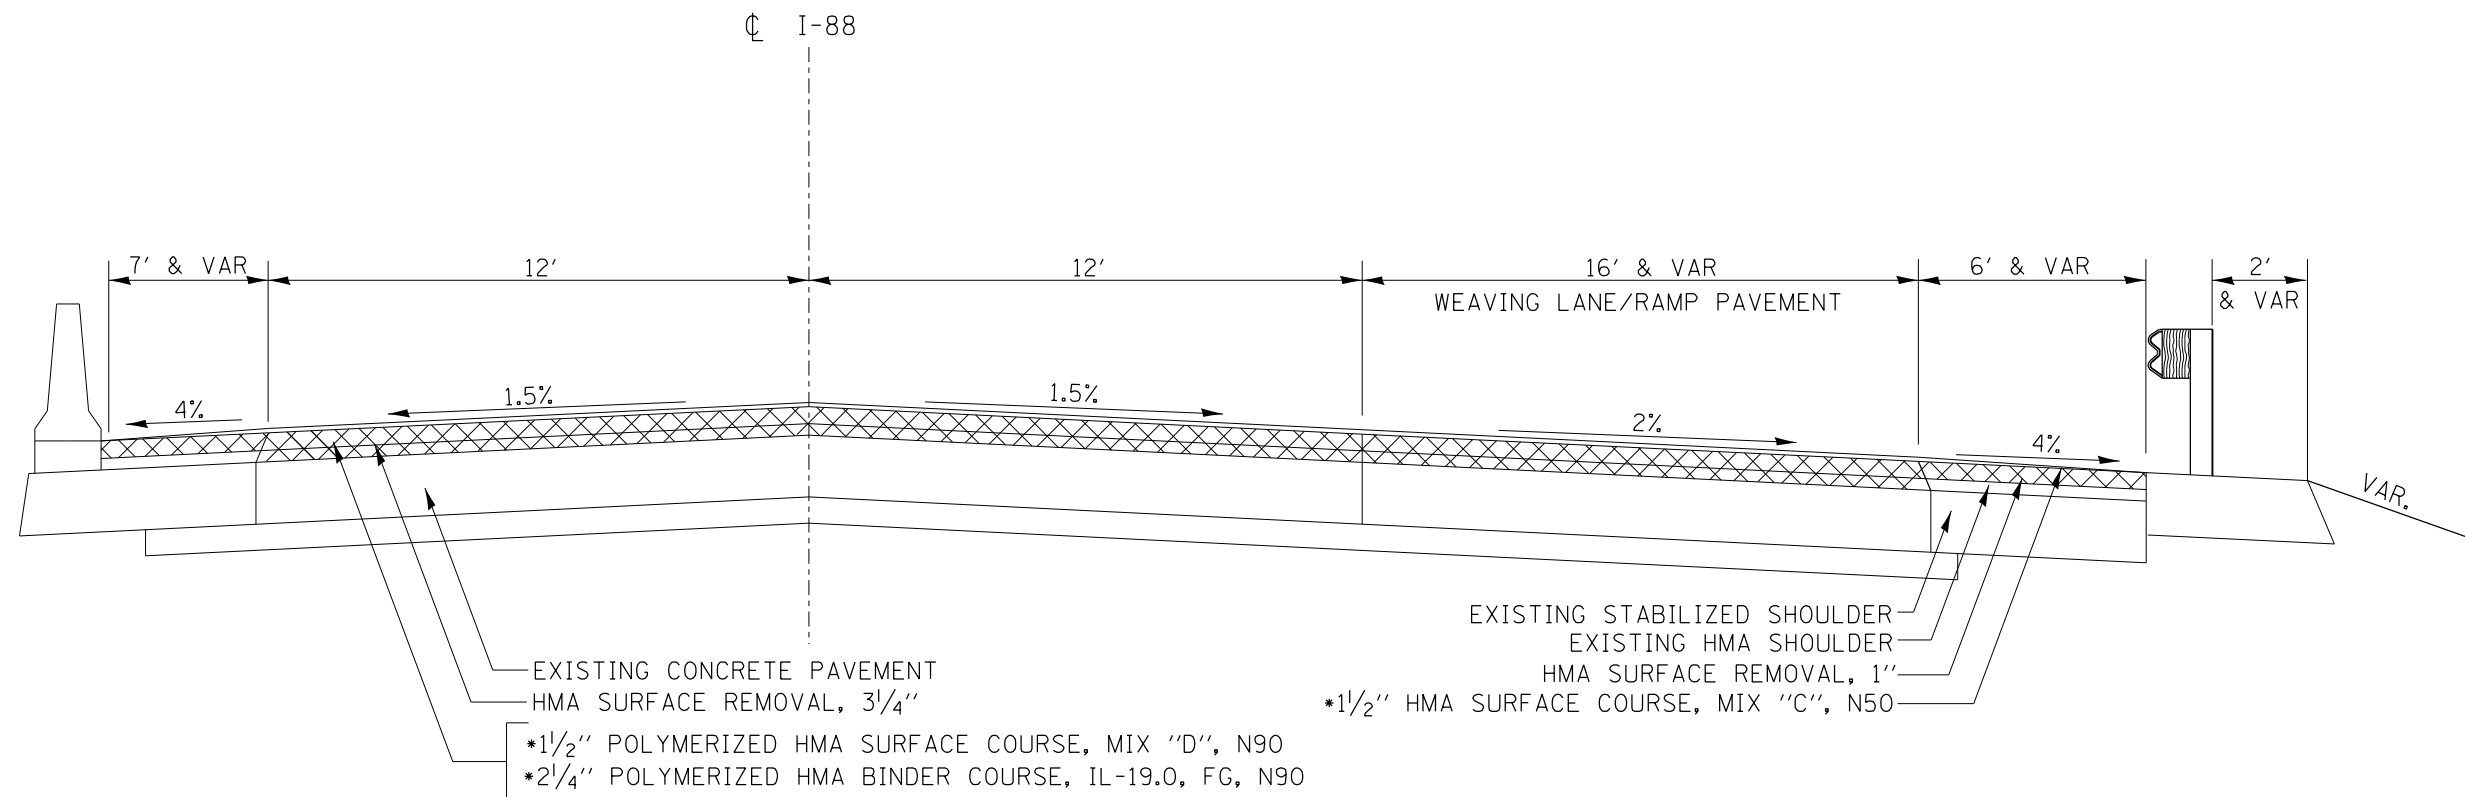

REMOVAL OF EXISTING HMA OVERLAY

\*HMA SURFACE AND BINDER COURSE 112 LB/SQ YD/IN

FILE NAME =	USER NAME = diaza	DESIGNED -	REVISED -	<b>STATE OF ILLINOIS DEPARTMENT OF TRANSPORTATION</b>	<b>TYPICAL SECTIONS</b>			F.A.I. RTE.	SECTION	COUNTY	TOTAL SHEETS	SHEET NO.
0:\Projects\Rock_Island\64065.I-88_Cold	milling, pavement patching & HMA resurfacing	DRAWN to the Whiteside Co. Line\Mar	REVISED FINAL\64065.dgn		88	(161-1) RS-1	ROCK ISLAND	104	12	<b>64065</b>		
Default	PLOT SCALE = 100.0000' / in.	CHECKED -	REVISED -		SCALE:	SHEET	OF	SHEETS	STA.	TO	STA.	ILLINOIS FED. AID PROJECT
	PLOT DATE = Wed Mar 19 10:57:50 2014	DATE -	REVISED -									