


INTERSTATE 88

TYPICAL WEAVING LANE/RAMP PAVEMENT

SOUTH WEAVE LANE 2
STA 1128+83 - 1137+87

NORTH WEAVE LANE 2
STA 1302+60 - 1311+51

RAMP A-B
STA 1289+94 - 1290+54
STA EQN 1290+54 = 1300+00
STA 1300+00 - 1302+60

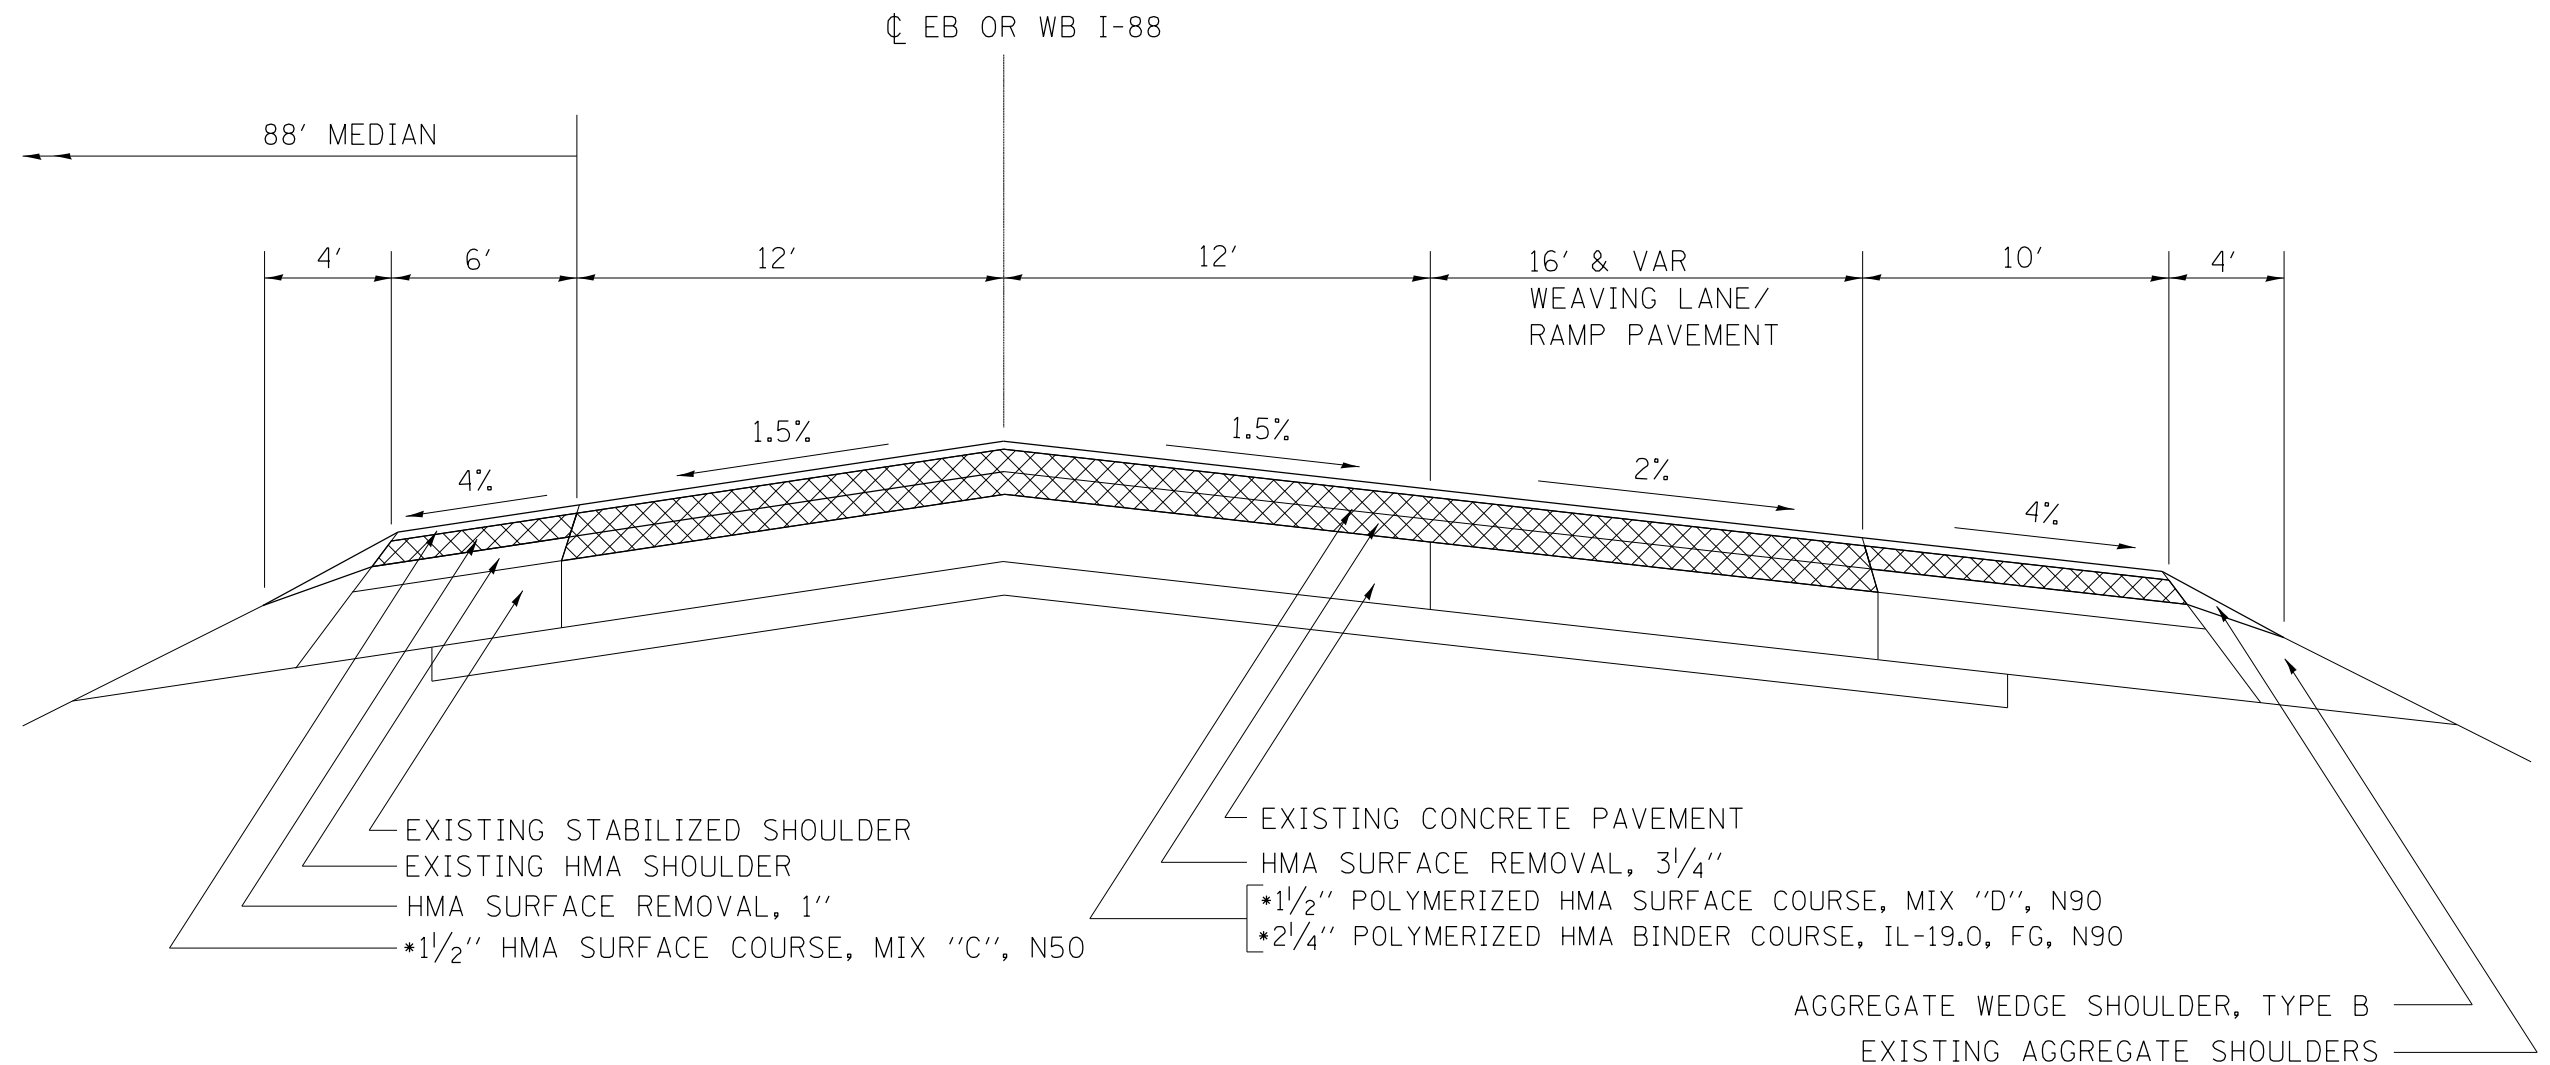

REMOVAL OF EXISTING HMA OVERLAY

*HMA SURFACE AND BINDER COURSE 112 LB/SQ YD/IN

FILE NAME =	USER NAME = diaza	DESIGNED -	REVISED -	STATE OF ILLINOIS DEPARTMENT OF TRANSPORTATION	TYPICAL SECTIONS	F.A.I. RTE.	SECTION	COUNTY	TOTAL SHEETS	SHEET NO.
Default	0:\Projects\Rock_Island\64065.I-88_Cold Milling, pavement patching & HMA resurfacing	DRAWN to the Whiteside Co. Line\Mari's	REVISED FINAL\64065.dgn			88	(161-1) RS-1	ROCK ISLAND	104	13
	PLOT SCALE = 100.0000' / in.	CHECKED -	REVISED -		SCALE:					64065
	PLOT DATE = Wed Mar 19 10:58:45 2014	DATE -	REVISED -		SHEET OF SHEETS	STA.	TO STA.	ILLINOIS FED. AID PROJECT		