


# INTERSTATE 88

## TYPICAL WEAVING LANE/RAMP PAVEMENT

SOUTH WEAVE LANE 3  
STA 1280+00 - 1289+94

NORTH WEAVE LANE 1  
1200+00 - 1209+26

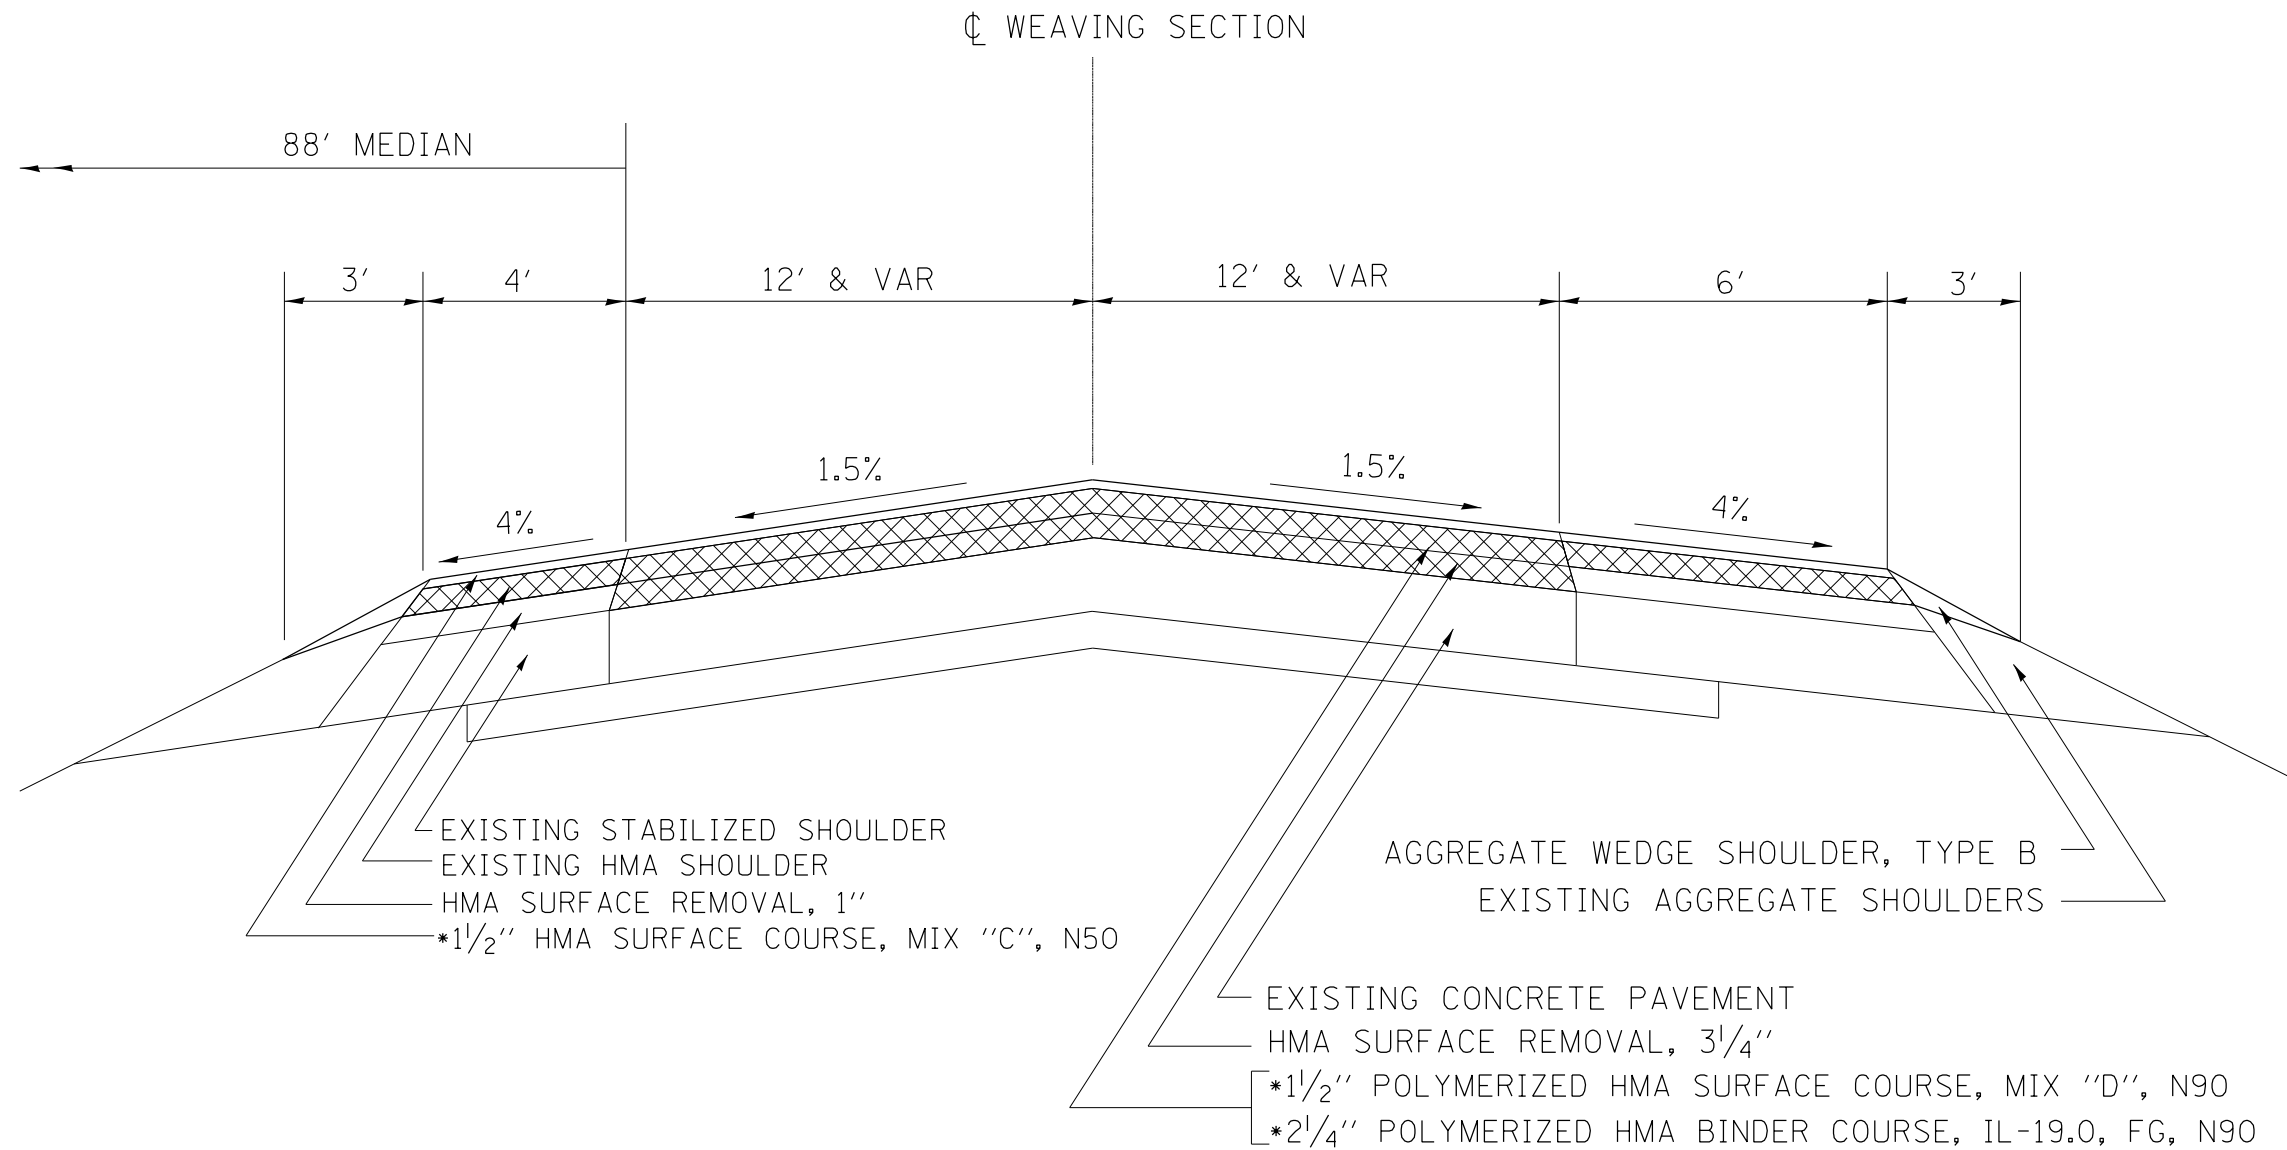

REMOVAL OF EXISTING HMA OVERLAY

\*HMA SURFACE AND BINDER COURSE 112 LB/SQ YD/IN

FILE NAME =	USER NAME = diaza	DESIGNED -	REVISED -	<b>STATE OF ILLINOIS DEPARTMENT OF TRANSPORTATION</b>	<b>TYPICAL SECTIONS</b>	F.A.I. RTE.	SECTION	COUNTY	TOTAL SHEETS	SHEET NO.
Default	0:\Projects\Rock_Island\64065.I-88_Cold_milling_pavement_patching & HMA resurfacing	DRAWN to the Whiteside Co. Line\Mar	REVISED FINAL\64065.dgn			88	(161-1) RS-1	ROCK ISLAND	104	14
	PLOT SCALE = 100.0000' / in.	CHECKED -	REVISED -		SCALE:					<b>64065</b>
	PLOT DATE = Wed Mar 19 10:59:04 2014	DATE -	REVISED -		SHEET	OF	SHEETS	STA.	TO	STA.
										ILLINOIS FED. AID PROJECT