


INTERSTATE 88 - TAPER SECTION

3.75" TO 2.5" RESURFACING-TAPER

STA 297+87.5 - 298+50 WB
 STA 301+50 - 302+12.5 WB

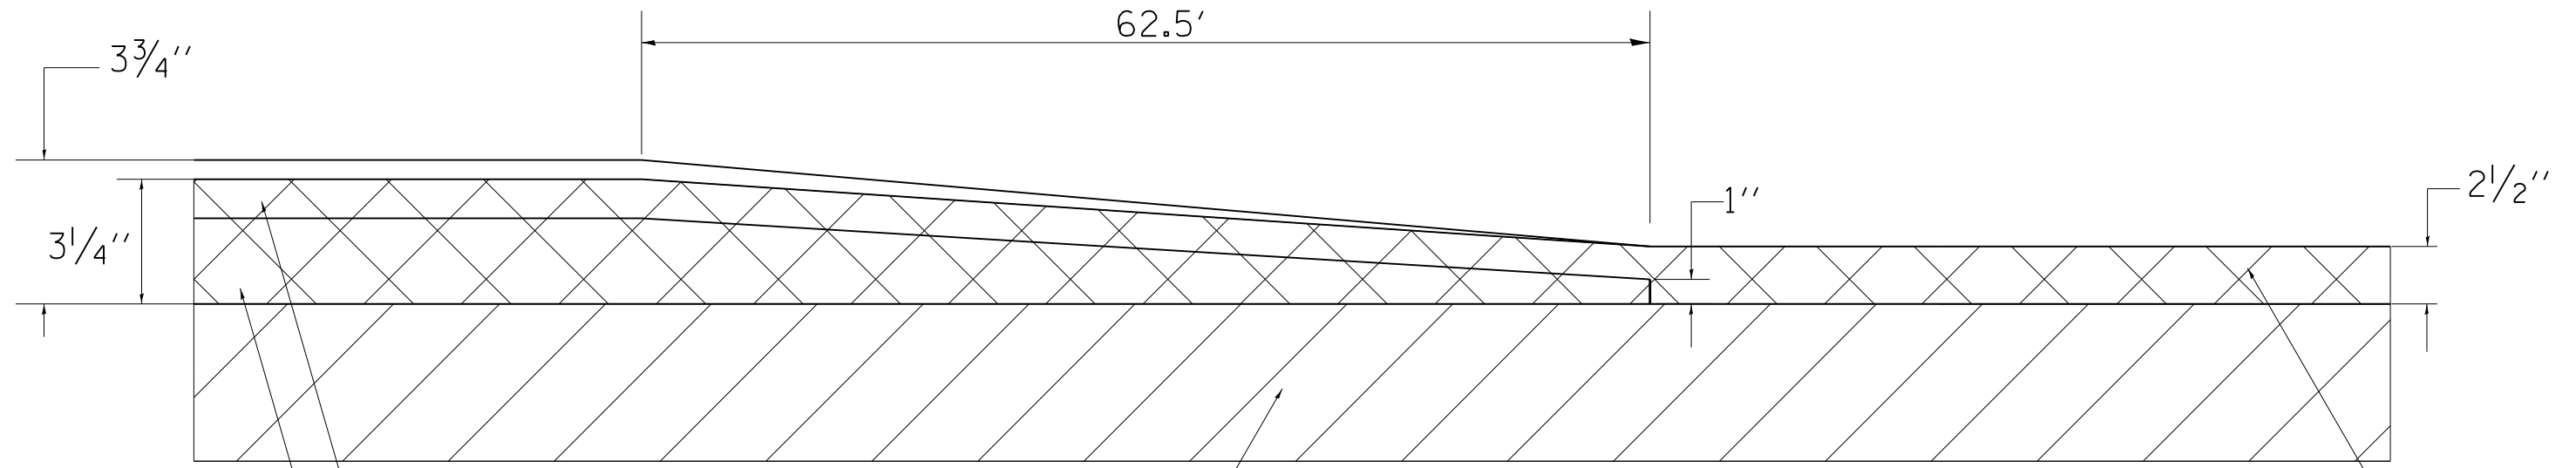


EXISTING CONCRETE PAVEMENT

*2 1/2" POLYMERIZED HMA SURFACE COURSE, MIX "D", N90

*1 1/2" POLYMERIZED HMA SURFACE COURSE, MIX "D", N90

*2 1/4" POLYMERIZED HMA BINDER COURSE, IL-19.0, FG, N90

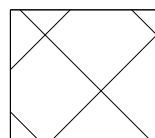

REMOVAL OF EXISTING HMA OVERLAY

*HMA SURFACE AND BINDER COURSE 112 LB/SQ YD/IN

FILE NAME =	USER NAME = diaza	DESIGNED -	REVISED -	STATE OF ILLINOIS DEPARTMENT OF TRANSPORTATION	TYPICAL SECTIONS			F.A.I. RTE.	SECTION	COUNTY	TOTAL SHEETS	SHEET NO.
D:\Projects\Rock_Island\64065.I-88_Cold_milling_pavement_patching & HMA resurfacing								DRAWN to the Whiteside Co. Line\Mari's			88	(161-1) RS-1
Default	PLOT SCALE = 100.0000' / in.	CHECKED -	REVISED -		SCALE: SHEET OF SHEETS STA. TO STA.			ILLINOIS FED. AID PROJECT				