

TYPICAL SECTION

RAMPS- MILL 3 1/4" RESURFACE 3 3/4"

I-88 & I-80:

STA 1370+00 - 1392+17 SW RAMP 2
 STA 1047+33 - 1049+69 SW RAMP 1
 STA 1063+30 - 1076+64 SE RAMP 1
 STA 1109+81 - 1128+83 SE RAMP 2
 STA 1329+46 - 1357+80 NW RAMP 2
 STA 1003+75 - 1015+93 NW RAMP 1
 STA 1098+66 - 1109+51 NE RAMP 1
 STA 1209+26 - 1235+08 NE RAMP 2
 STA 1260+00 - 1274+23 RAMP C-D

OLD IL 2



STA 1137+87- 1151+32 SW RAMP
 STA 5411+91 - 5423+50 SE RAMP
 STA 1190+67 - 1191+81 NW RAMP
 STA 5479+55 - 5486+17 NE RAMP

IL 92

STA 4975+48 - 4982+11 SE RAMP
 STA 5009+69 - 5021+27 NE RAMP
 STA 5109+65 - 5121+23 SW RAMP
 STA 5075+46 - 5082+09 NW RAMP

MOLINE RD

STA 5177+00 - 5183+67 SE RAMP
 STA 5208+61 - 5213+46 NE RAMP
 STA 5218+21 - 5220+19.5 NE RAMP
 STA 5308+61 - 5320+10 SW RAMP
 STA 5277+05 - 5283+67 NW RAMP

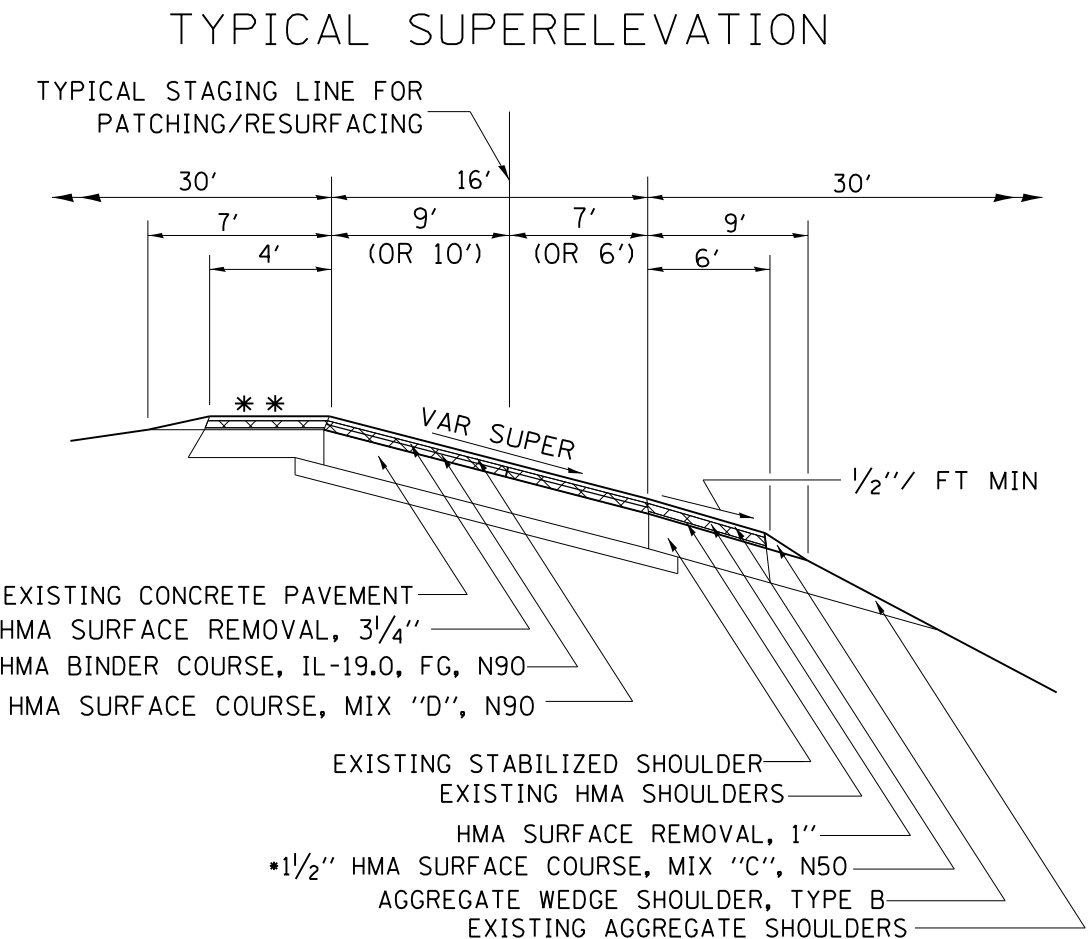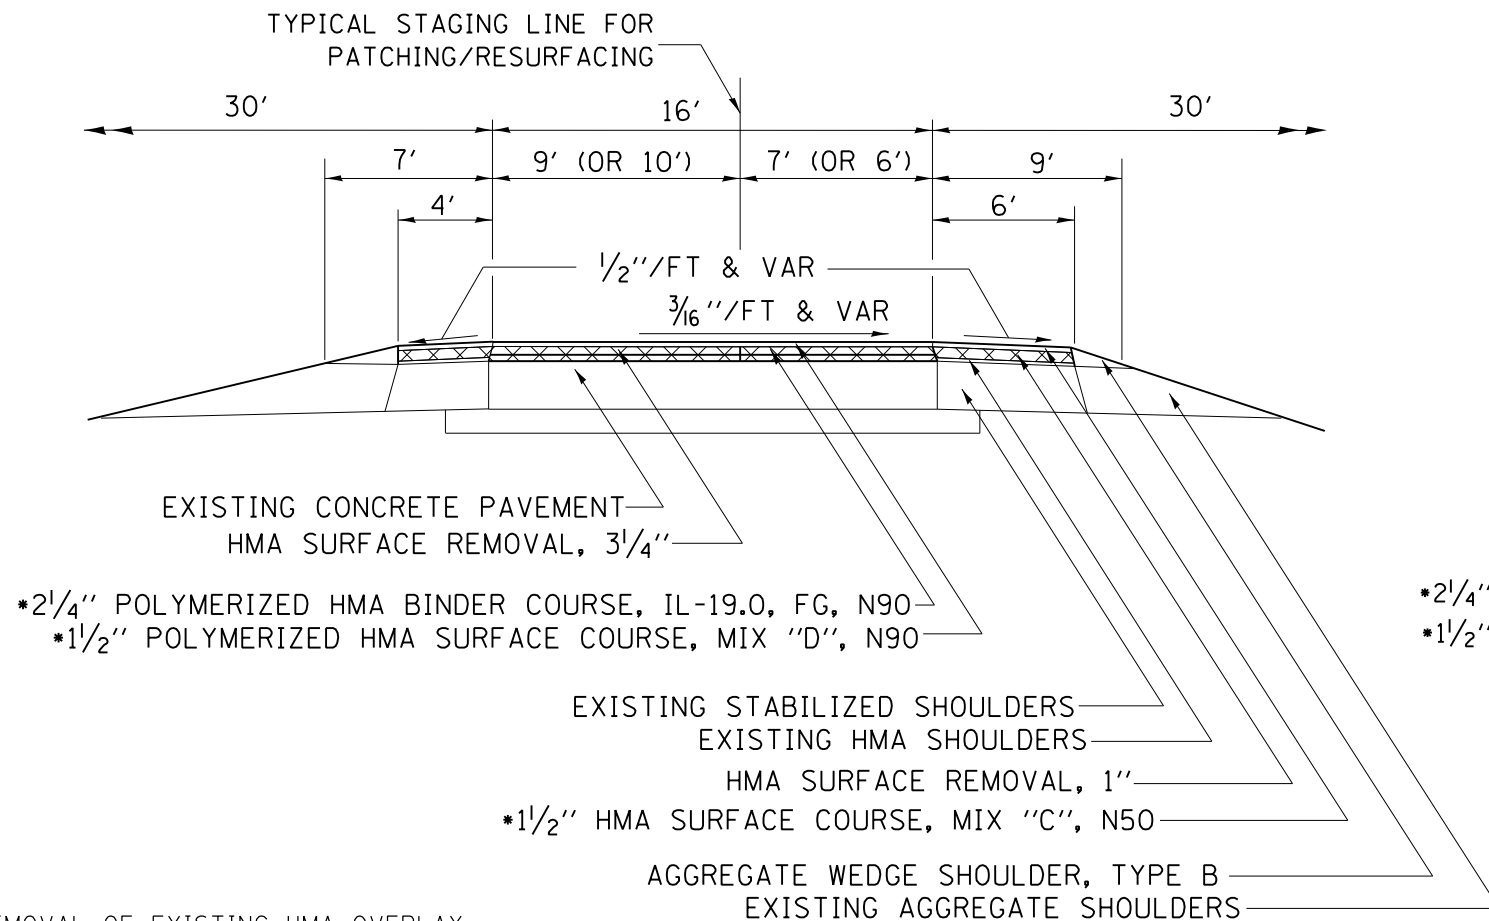

REMOVAL OF EXISTING HMA OVERLAY

NOTE: MATCH EXISTING SUPERELEVATIONS
 •HMA SURFACE AND BINDER COURSE 112 LB/SQ YD/IN
 **SEE STANDARD 482001 FOR SHOULDER SLOPES

FILE NAME =	USER NAME = diaza	DESIGNED -	REVISED -	STATE OF ILLINOIS DEPARTMENT OF TRANSPORTATION	TYPICAL SECTIONS	F.A.I. RTE.	SECTION	COUNTY	TOTAL SHEETS	SHEET NO.
Default	0:\Projects\Rock_Island\64065.I-88_Cold Milling, pavement patching & HMA resurfacing	DRAWN to the Whiteside Co. Line\Maris	REVISED\FINAL\64065.dgn			88	(161-1) RS-1	ROCK ISLAND	104	20
	PLOT SCALE = 100.0000' / in.	CHECKED -	REVISED -		SCALE:					
	PLOT DATE = Wed Mar 19 11:07:55 2014	DATE -	REVISED -		SHEET OF SHEETS	STA.	TO STA.			64065
ILLINOIS FED. AID PROJECT										