



TYPICAL SECTION

RAMPS- MILL & RESURFACE 2 1/2"

OLD IL 2
 STA 1151+94.5 - 1166+00 SW RAMP
 STA 5401+88 - 5411+28.5 SE RAMP
 STA 1181+50 - 1190+04.5 NW RAMP
 STA 5486+79.5 - 5498+65 NE RAMP

IL 92
 STA 4982+73.5 - 4998+66 SE RAMP
 STA 5001+40 - 5009+06.5 NE RAMP
 STA 5101+36 - 5109+02.5 SW RAMP
 STA 5082+71.5 - 5098+63 NW RAMP

MOLINE RD
 STA 5184+29.5 - 5198+65 SE RAMP
 STA 5201+26 - 5207+98.5 NE RAMP
 STA 5301+33 - 5307+98.5 SW RAMP
 STA 5284+29.5 - 5298+65 NW RAMP

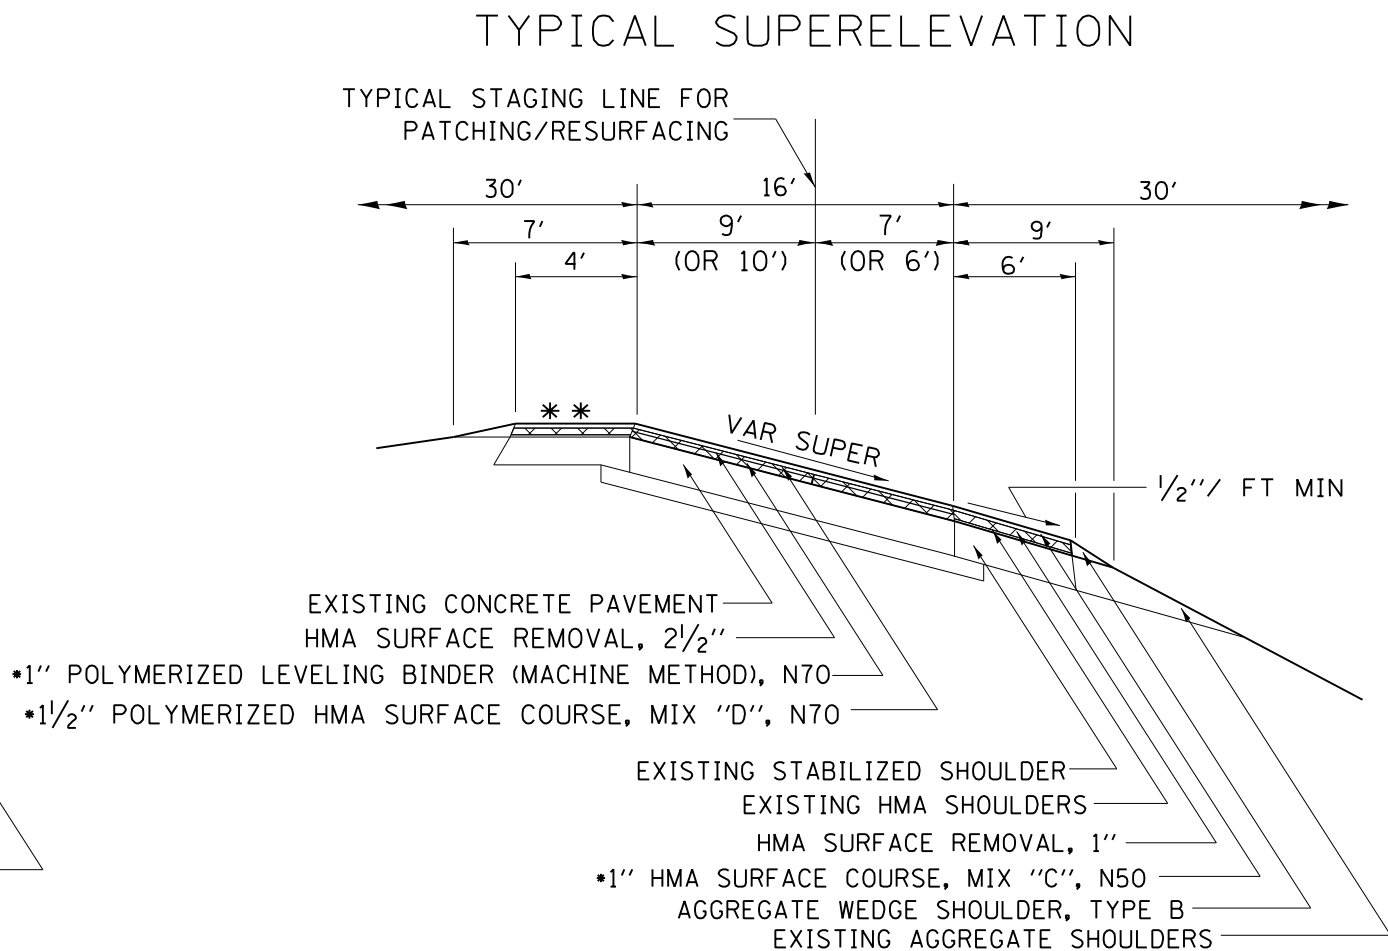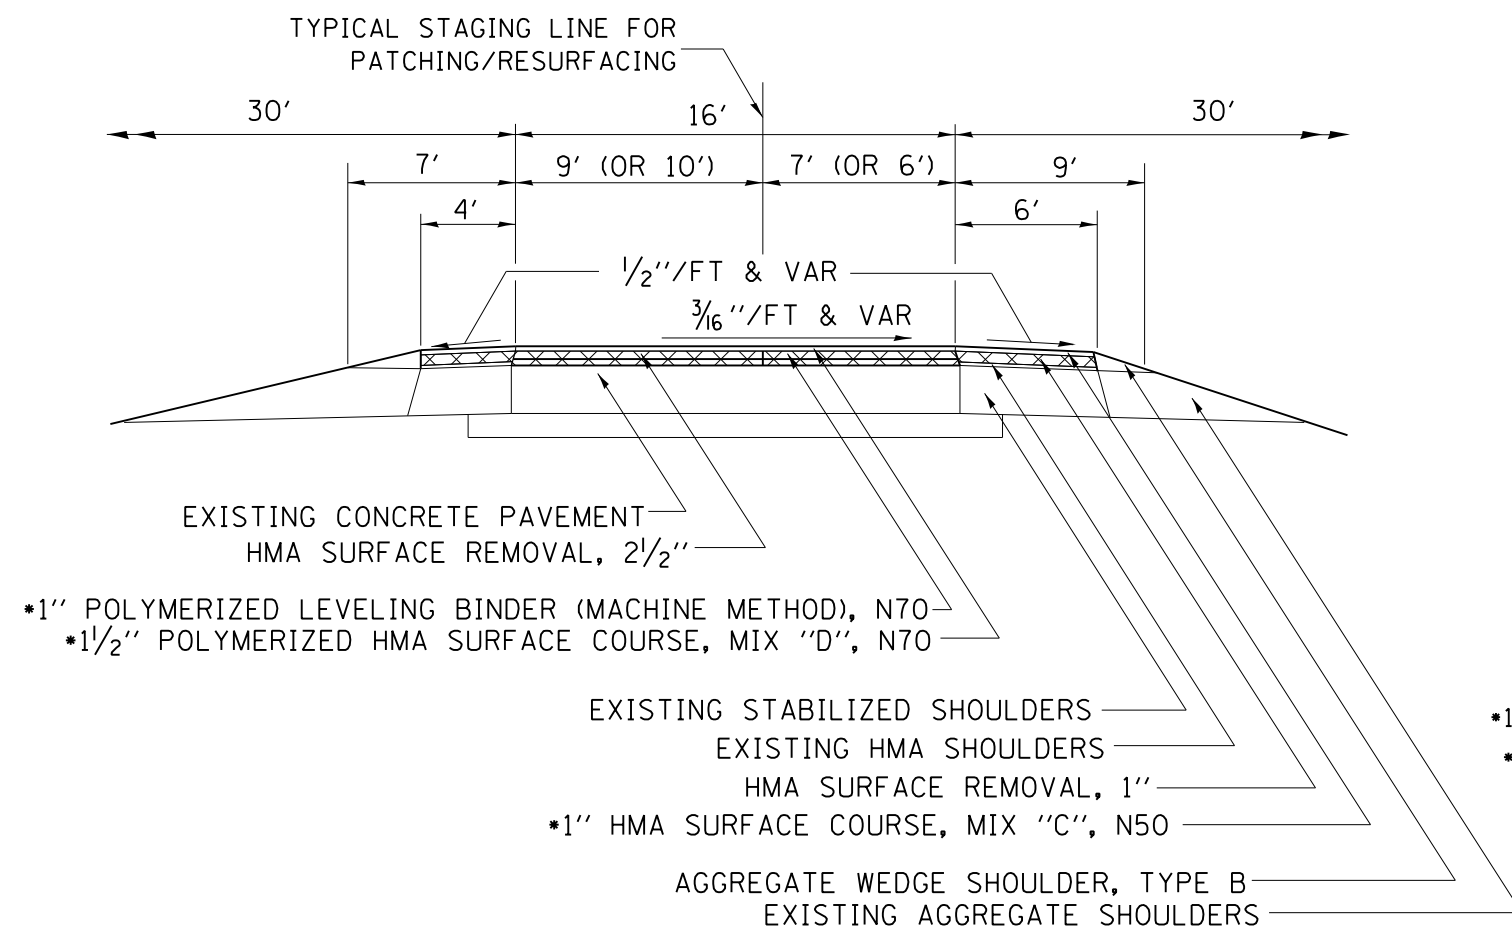

REMOVAL OF EXISTING HMA OVERLAY

NOTE: MATCH EXISTING SUPERELEVATIONS
 *HMA SURFACE AND BINDER COURSE 112 LB/SQ YD/IN
 **SEE STANDARD 482001 FOR SHOULDER SLOPES

| | | | | | | | | | | |
|-------------|--|---------------------------------------|-------------------------|---|-------------------------|----------------|--------------|-------------|-----------------|---------------------------|
| FILE NAME = | USER NAME = diaza | DESIGNED - | REVISED - | STATE OF ILLINOIS DEPARTMENT OF TRANSPORTATION | TYPICAL SECTIONS | F.A.I. RTE. | SECTION | COUNTY | TOTAL SHEETS | SHEET NO. |
| Default | 0:\Projects\Rock_Island\64065.I-88_Cold Milling, pavement patching & HMA resurfacing | DRAWN to the Whiteside Co. Line\Maris | REVISED\FINAL\64065.dgn | | | 88 | (161-1) RS-1 | ROCK ISLAND | 104 | 21 |
| | PLOT SCALE = 100.0000' / in. | CHECKED - | REVISED - | | SCALE: | | | | | |
| | PLOT DATE = Wed Mar 19 11:08:23 2014 | DATE - | REVISED - | | SHEET OF SHEETS | STA. | TO STA. | | | ILLINOIS FED. AID PROJECT |
| | | | | | | | | | | 64065 |