


MATCH LINE
STA. 1124+00
SE RAMP 2

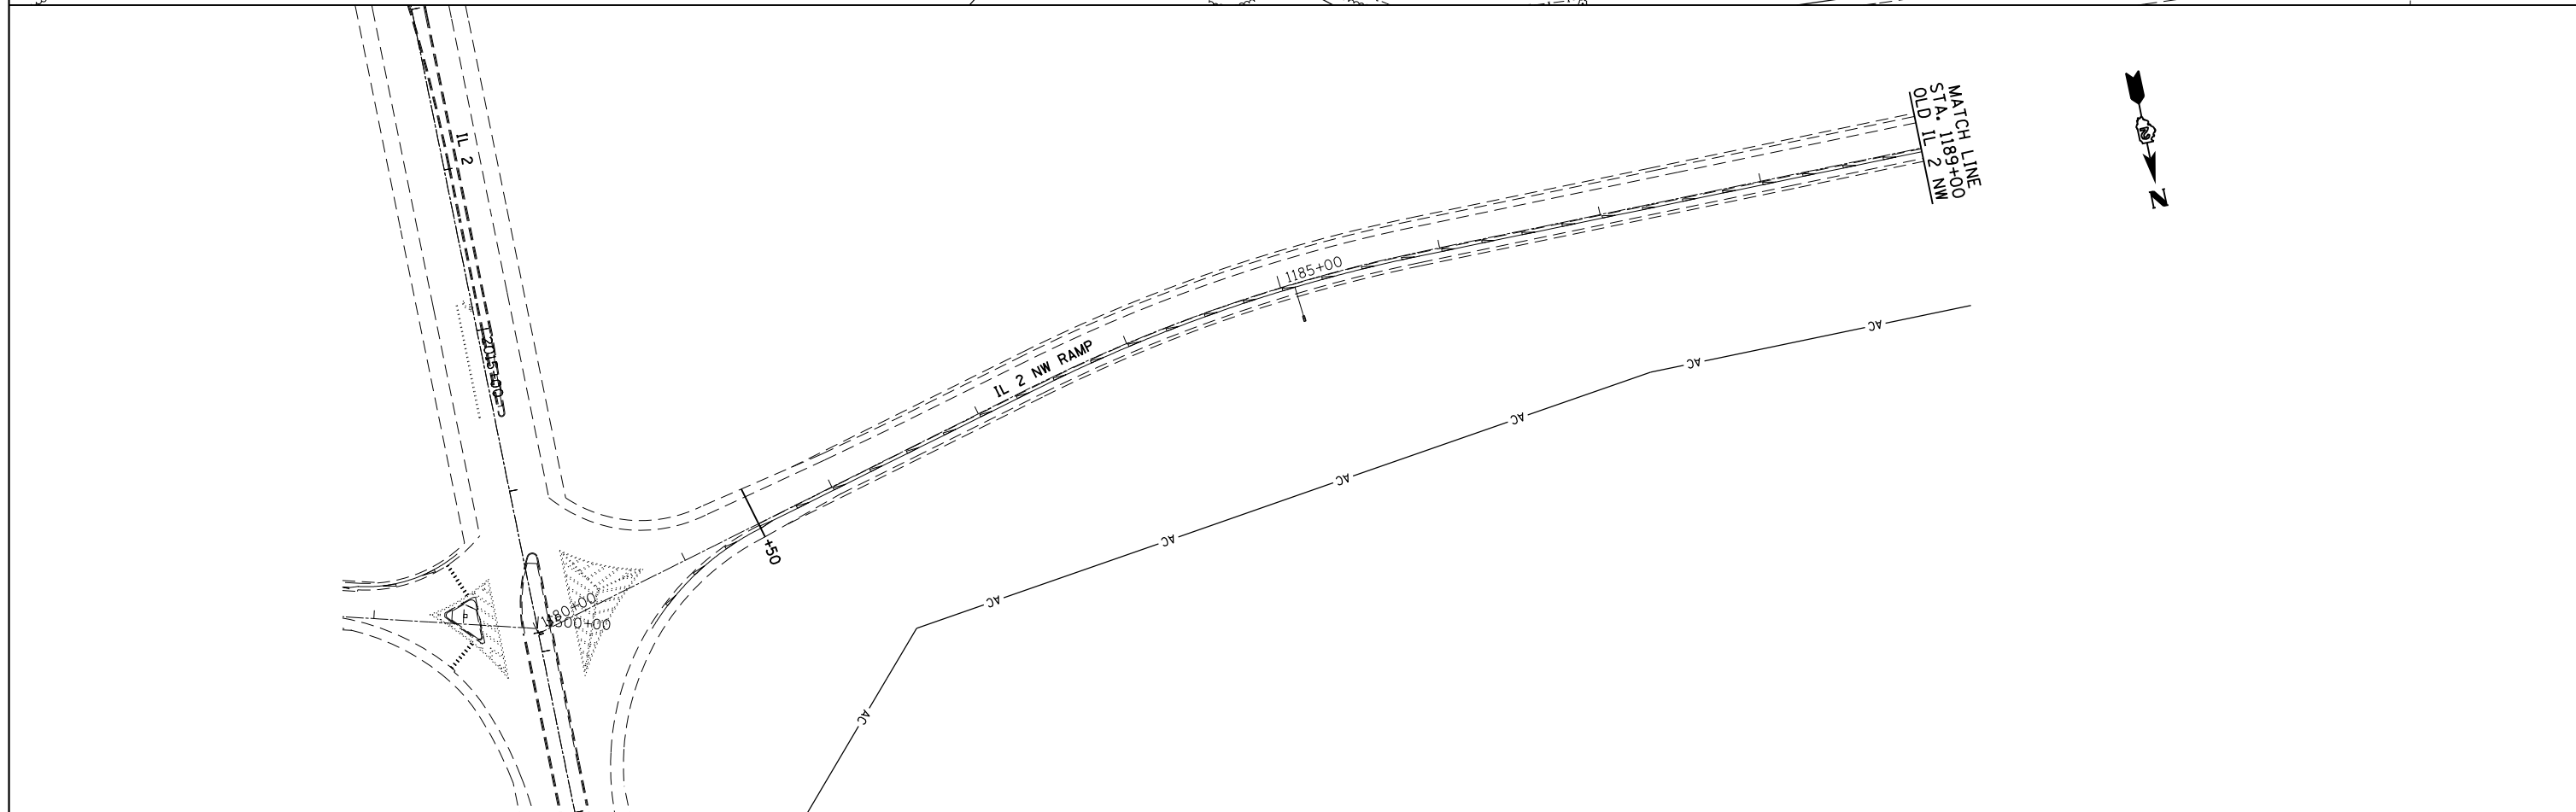

MATCH LINE
STA. 1183+00
OLD IL 2 NW

FILE NAME =	USER NAME = cushmenbw	DESIGNED -	REVISED -
et:\pw\work\p\dot\cushmenbw\0270745\0200811-sh1-plan.dgn		DRAWN -	REVISED -
	PLOT SCALE = 100.000000' / 1" / in.	CHECKED -	REVISED -
Default	PLOT DATE = Wed Mar 19 10:59:14 2014	DATE -	REVISED -

**STATE OF ILLINOIS
DEPARTMENT OF TRANSPORTATION**

I-88 RAMPS

SCALE: SHEET OF SHEETS STA. TO STA.

F.A.I. RTE.	SECTION	COUNTY	TOTAL SHEETS	SHEET NO.
88	(161-1) R5-1	ROCK ISLAND	104	82
				CONTRACT NO. 64G65
ILLINOIS FED. AID PROJECT				