


I-80 / I-88 INTERCHANGE LABELS

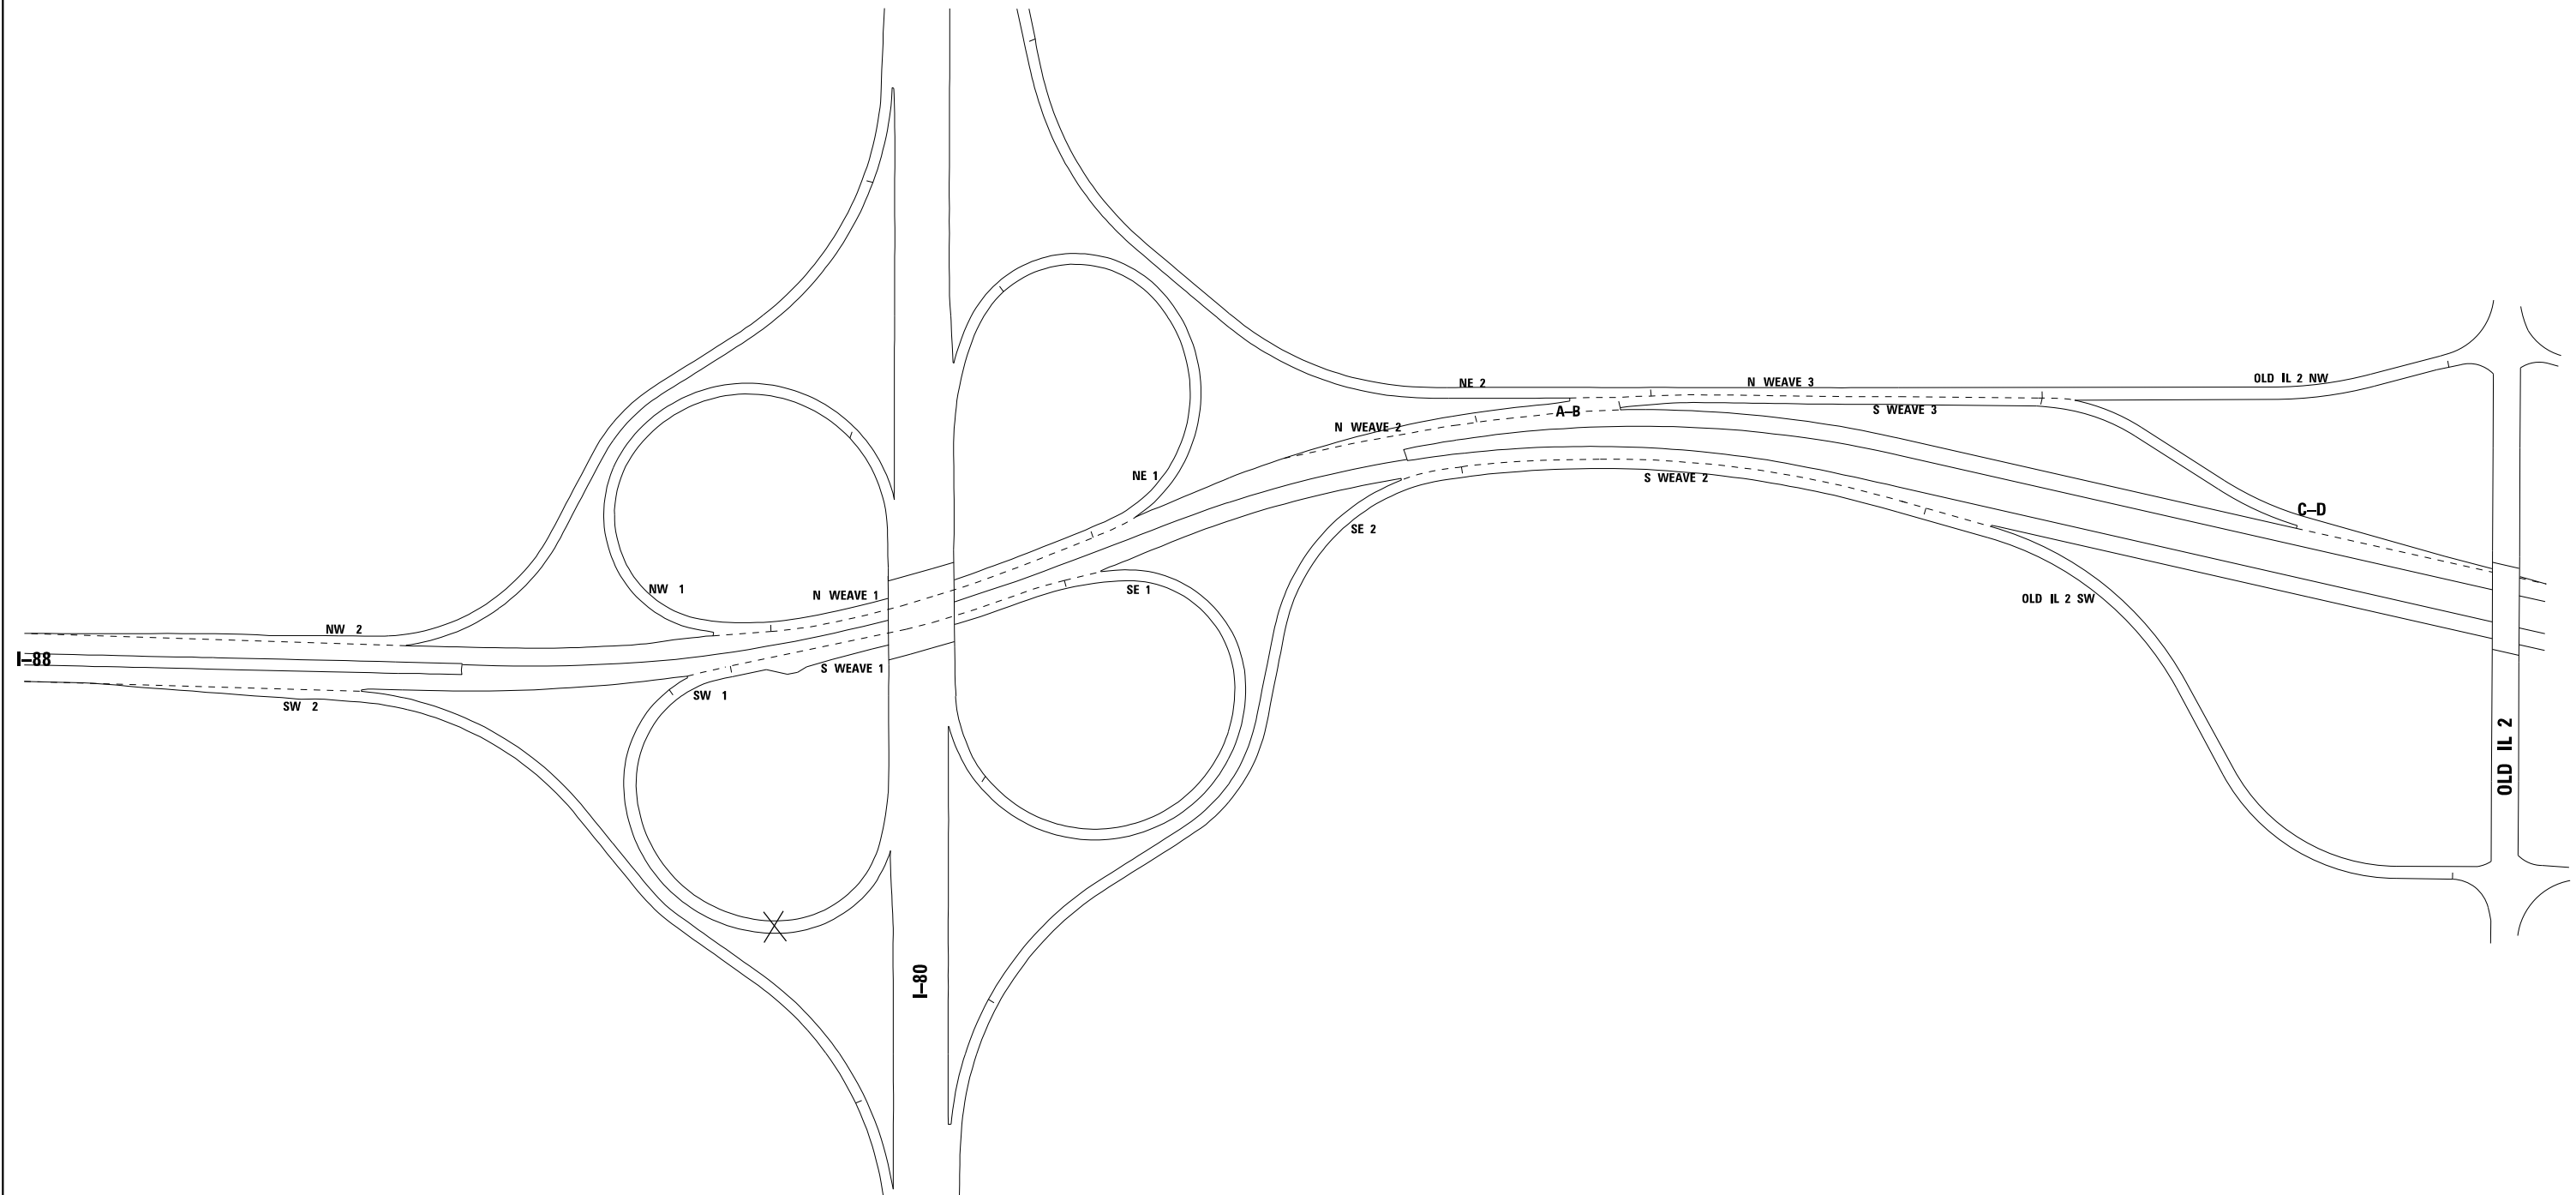

FILE NAME =	USER NAME = diaza	DESIGNED -	REVISED -	STATE OF ILLINOIS DEPARTMENT OF TRANSPORTATION	I-80 / I-88 INTERCHANGE LABELS			F.A.I. RTE.	SECTION	COUNTY	TOTAL SHEETS	SHEET NO.
D:\Projects\Rock_Island\64065_I-88_Cold Milling, pavement patching & HMA resurfacing	DRAWN to the Whiteside Co. Line\Maris	REVISED	REVISED					88	(161-1)RS-1	ROCK ISLAND	104	89
Default	PLOT SCALE = 100.0000' / in.	CHECKED -	REVISED -		CONTRACT NO. 64065			ILLINOIS FED. AID PROJECT				
	PLOT DATE = Wed Mar 19 11:19:02 2014	DATE -	REVISED -		SCALE:	SHEET	OF	SHEETS	STA.	TO	STA.	