



# RAMP C-D CLOSURE AND DETOUR DETAIL

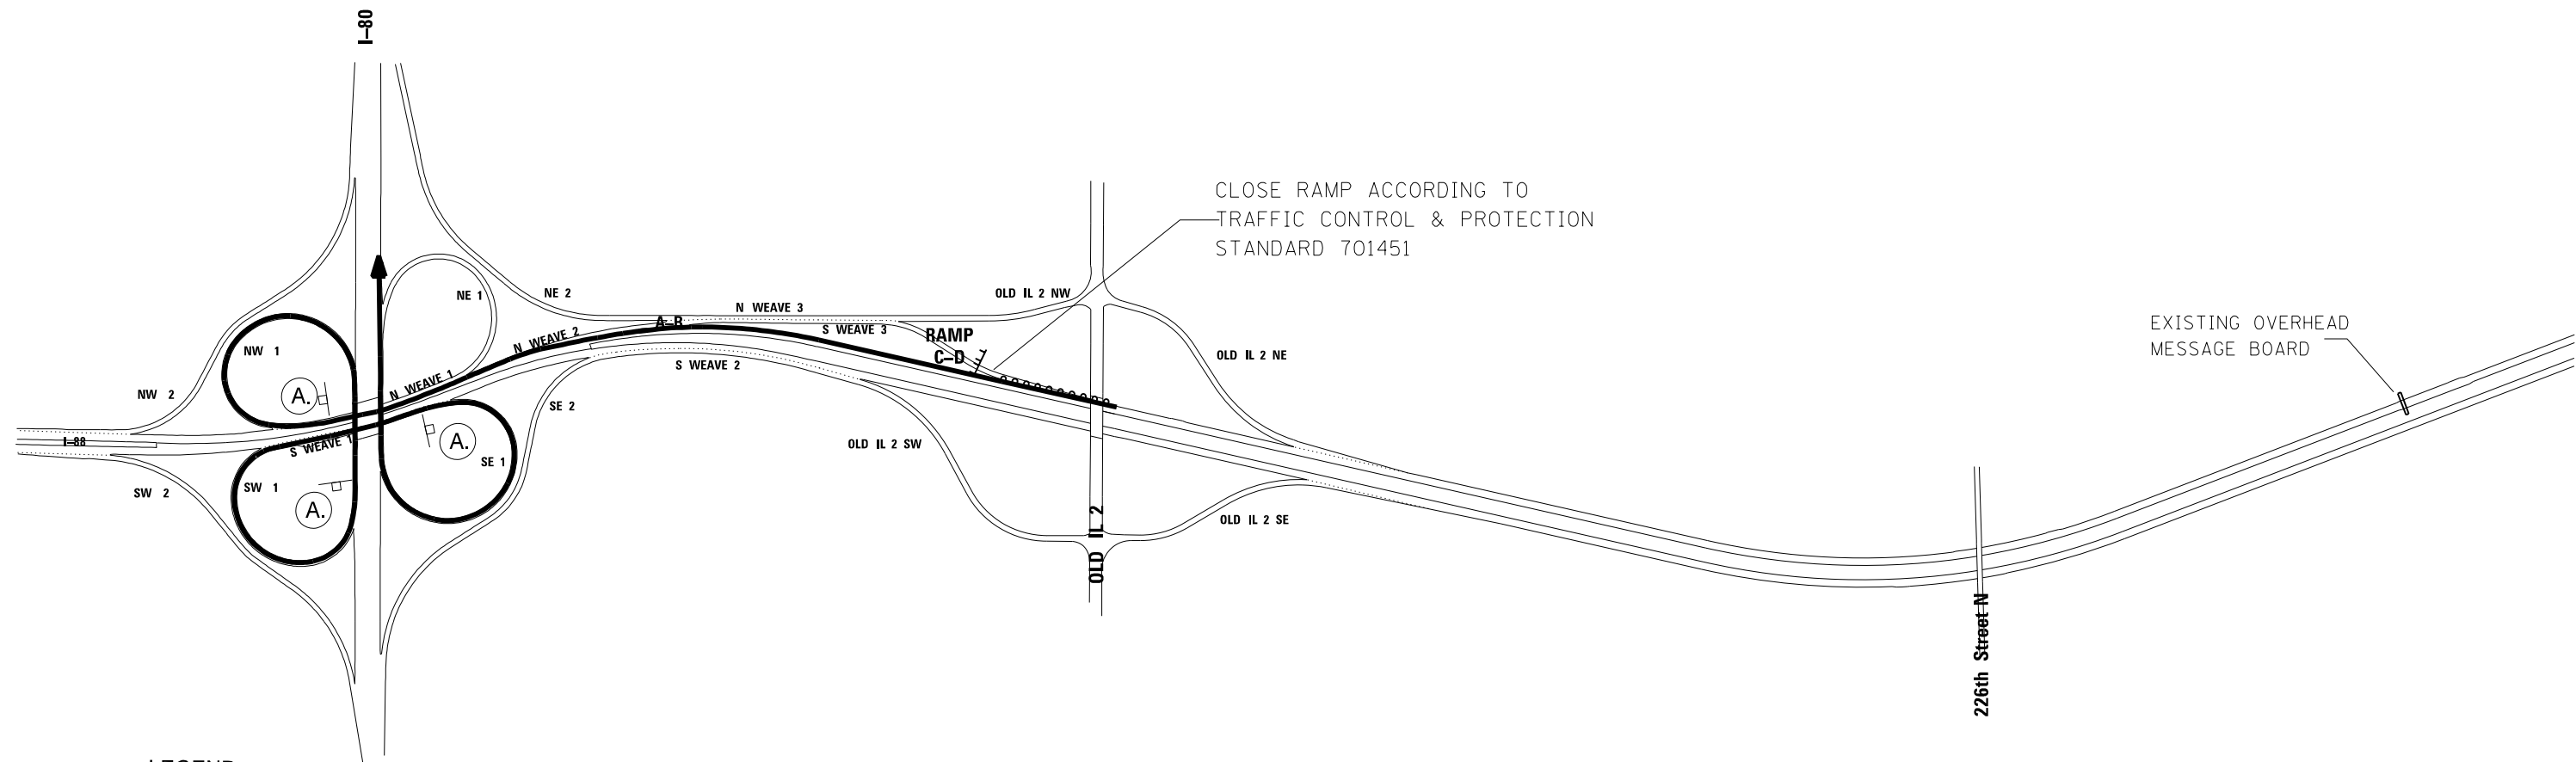

LEGEND:

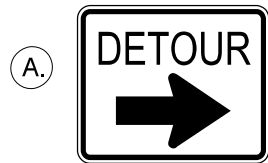

M4-9R(0)-4836

□ =SIGN

⌌ =TYPE III BARRICADES

○ =DRUM

FILE NAME =	USER NAME = diaza	DESIGNED -	REVISED -
D:\Projects\Rock_Island\64065_I-88_Cold Milling, pavement patching & HMA resurfacing	DRAWN to the Whiteside Co. Line\Mari's	REVISIONS	FINAL\64065.dgn
Default	PLOT SCALE = 100.0000' / in.	CHECKED -	REVISED -
	PLOT DATE = Wed Mar 19 11:23:01 2014	DATE -	REVISED -

STATE OF ILLINOIS  
DEPARTMENT OF TRANSPORTATION

RAMP C-D CLOSURE & DETOUR DETAIL

SCALE: SHEET OF SHEETS STA. TO STA.

F.A.I. RTE.	SECTION	COUNTY	TOTAL SHEETS	SHEET NO.
88	(161-1) RS-1	ROCK ISLAND	104	93
CONTRACT NO. 64065				
ILLINOIS FED. AID PROJECT				