
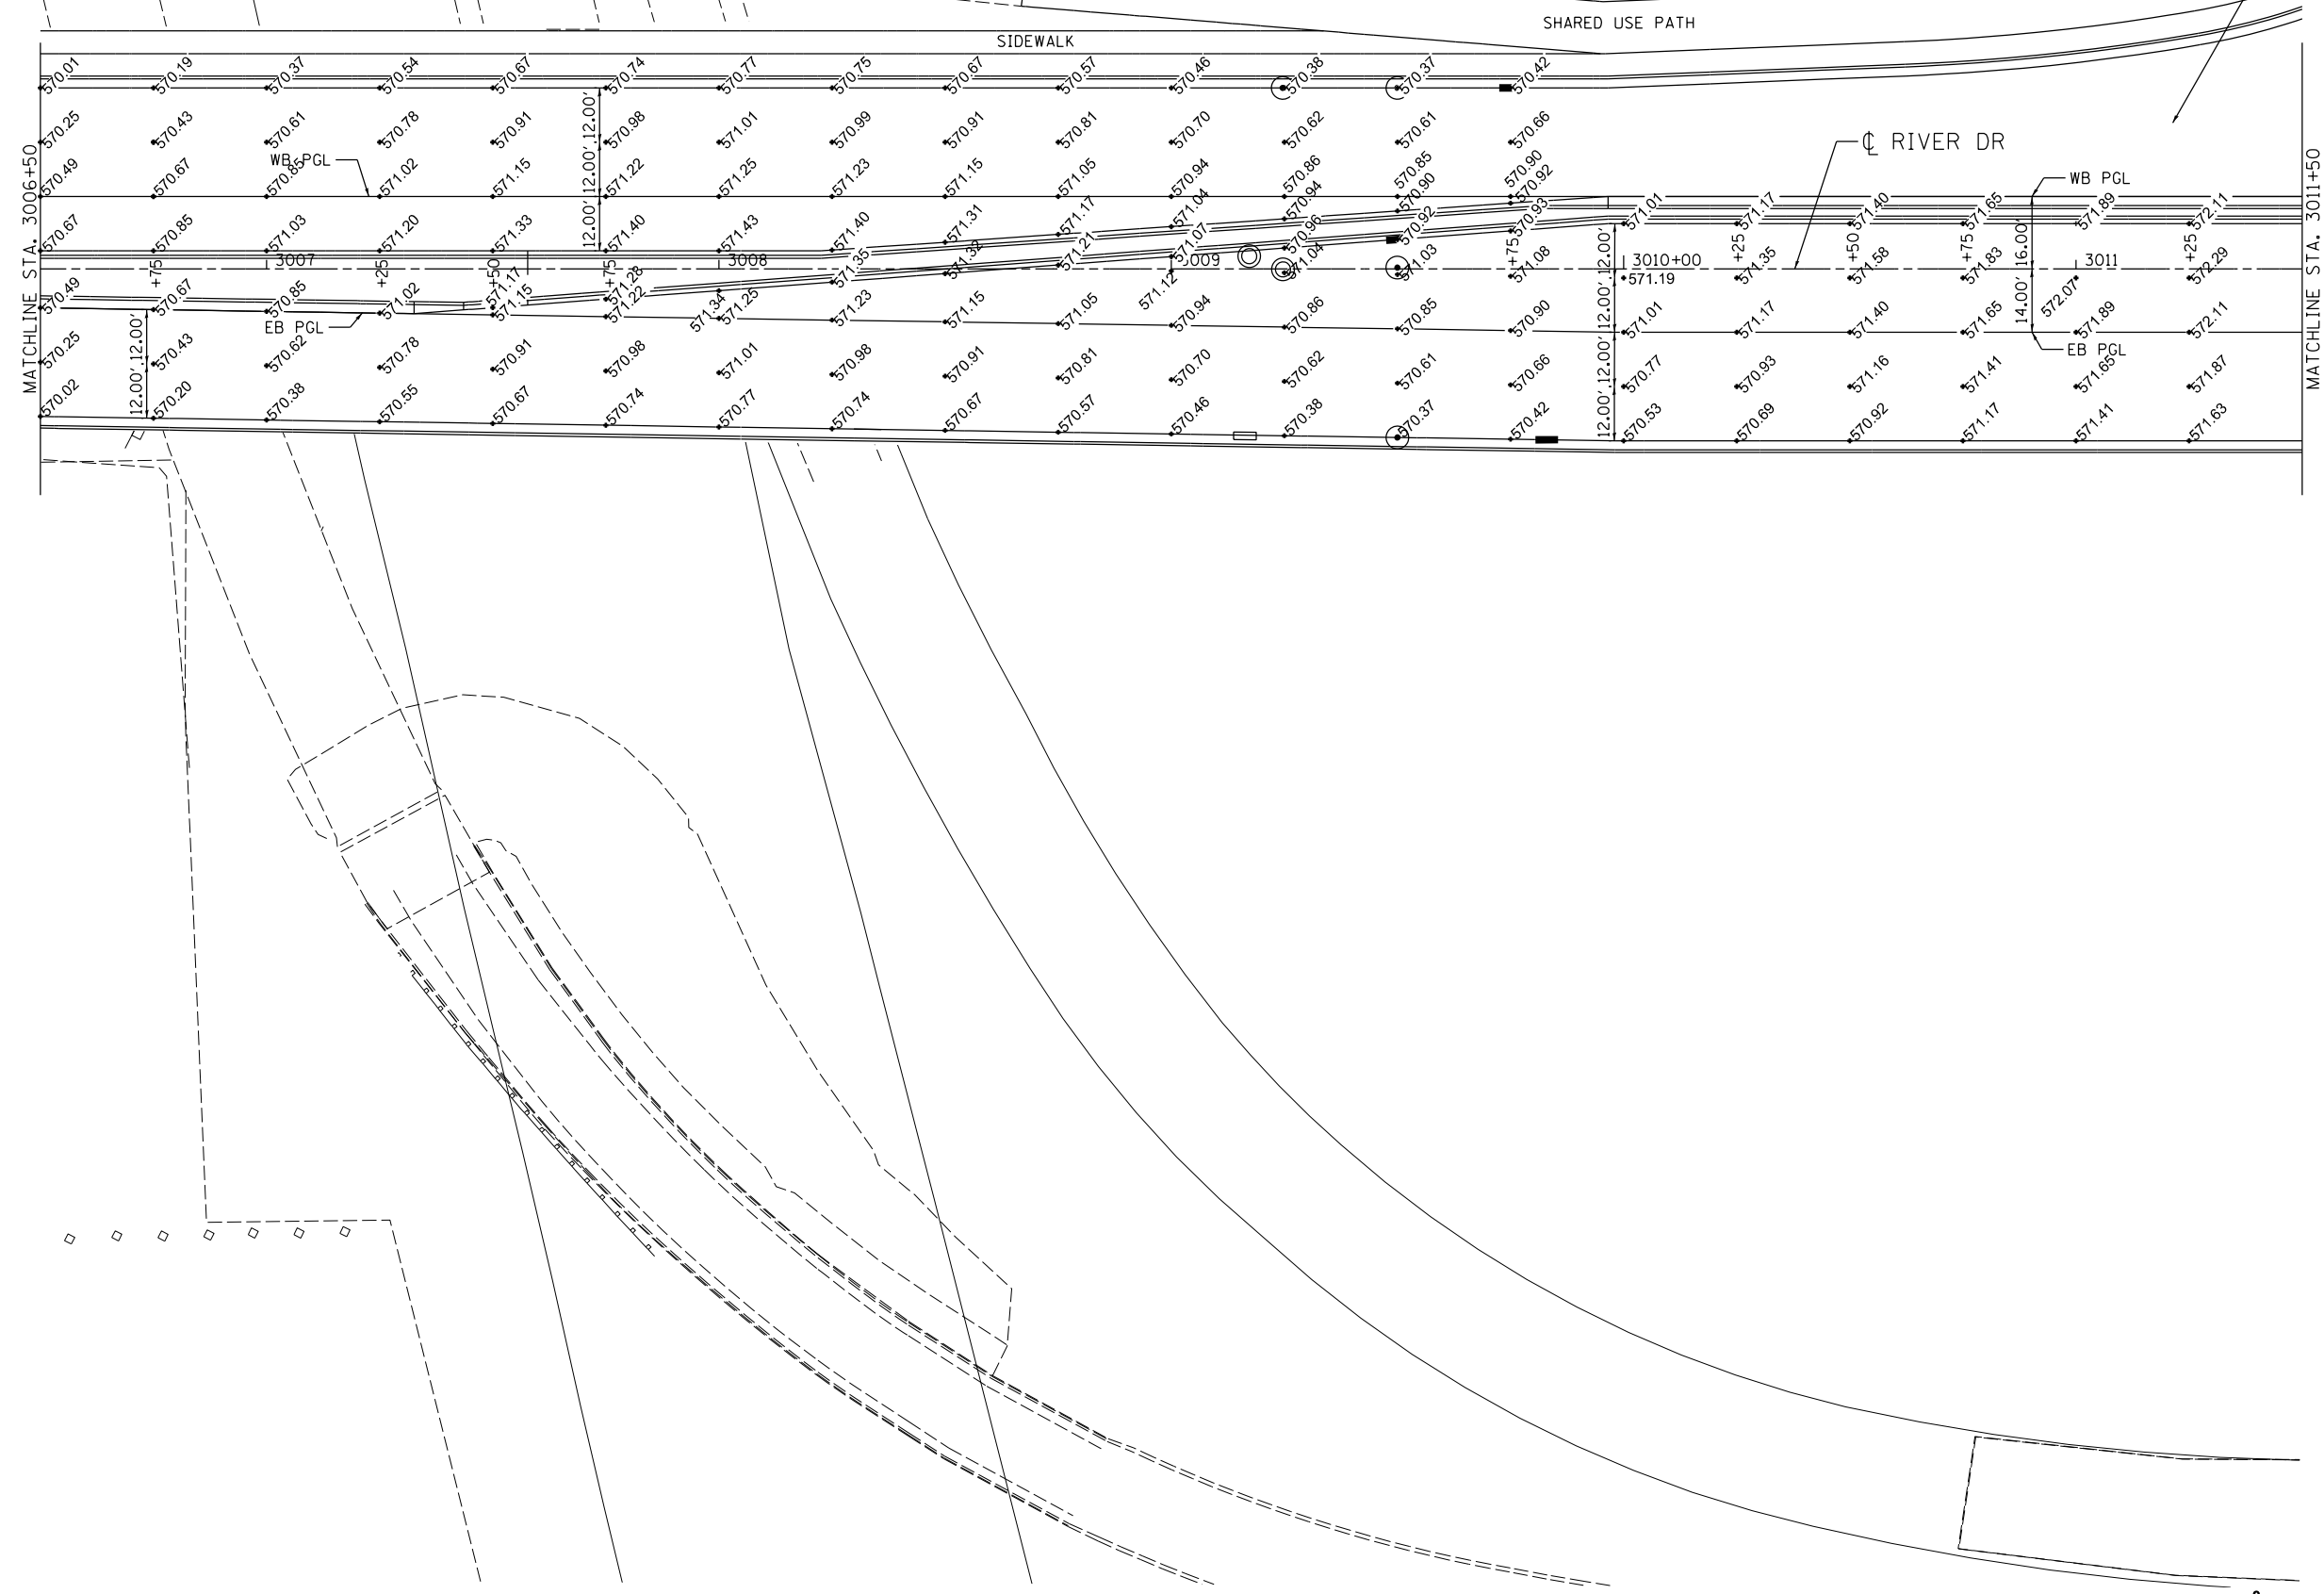


SEE SHEET DET-02
FOR INTERSECTION DETAILS

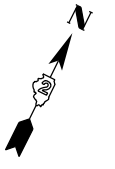

© Hanson Professional Services, Inc.
HANSON
 HANSON PROFESSIONAL SERVICES, INC.

LAYOUT	RLT	4/4/2011
DRAWN	CBP	2/18/2013
REVIEWED	AAP	2/20/2013

FILE NAME = D2PACKE-HP5-sht-elev002L.dgn

USER NAME = petke00954	DESIGNED - RLT	REVISED -
PLOT SCALE = 1" = 20'	DRAWN - CBP	REVISED -
PLOT DATE = 03/24/2014	CHECKED - AAP	REVISED -
	DATE - 3/7/2014	REVISED -

STATE OF ILLINOIS
DEPARTMENT OF TRANSPORTATION

PAVEMENT ELEVATIONS
RIVER DRIVE

SCALE: 1" = 20' SHEET NO. OF SHEETS STA. 3006+50 TO STA. 3011+50



SCALE: 0 20' 40'		ELEV-02	
F.A.U. RTE.	SECTION	COUNTY	TOTAL SHEETS
5756	(81-1)M	ROCK ISLAND	217
		CONTRACT NO.	64J68
		ILLINOIS FED. AID PROJECT	