


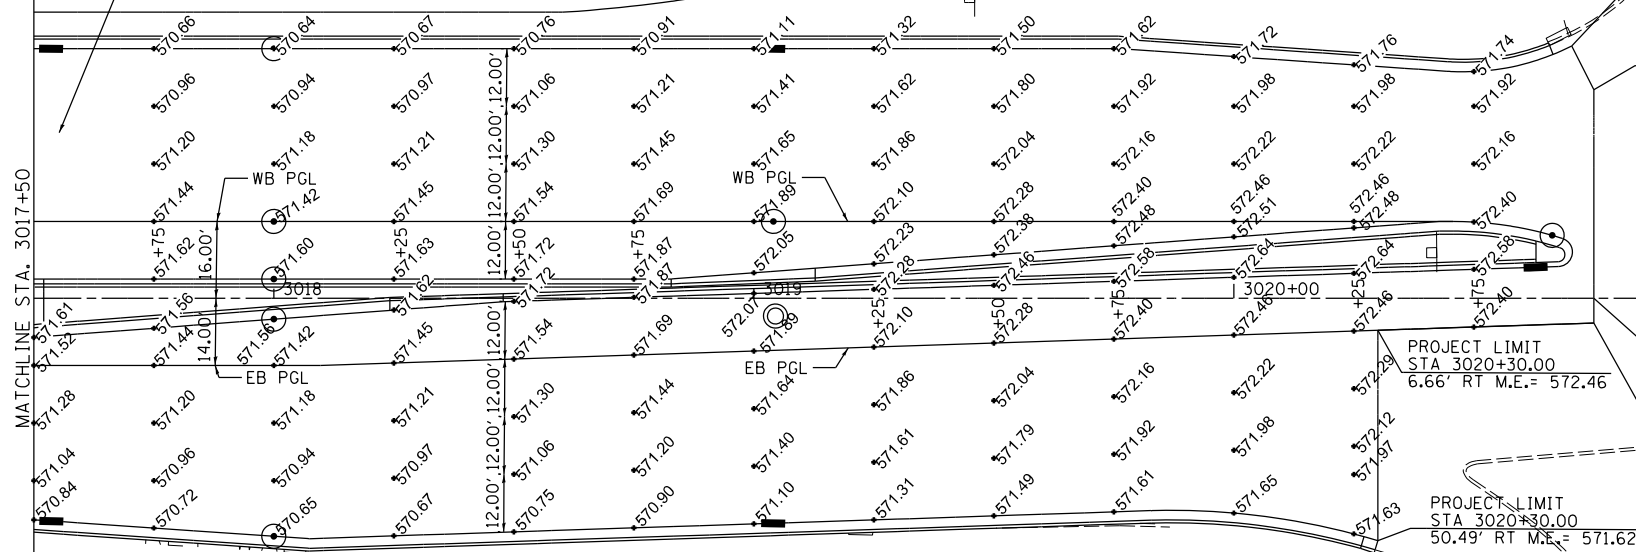


SEE SHEET DET-03 FOR INTERSECTION DETAILS

SHARED USE PATH



RIVER DR

23RD ST

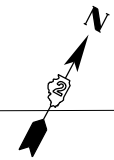

LAYOUT	RLT	4/4/2011
DRAWN	CBP	2/18/2013
REVIEWED	AAP	2/20/2013

FILE NAME =	D2PACKE-HP5-sht-elev004L.dgn	USER NAME =	petke00954	DESIGNED -	RLT	REVISED -	
				DRAWN -	CBP	REVISED -	
				CHECKED -	AAP	REVISED -	
				DATE -	3/7/2014	REVISED -	

STATE OF ILLINOIS
DEPARTMENT OF TRANSPORTATION

PAVEMENT ELEVATIONS
RIVER DRIVE

SCALE: 1" = 20' SHEET NO. OF SHEETS STA. 3017+50 TO STA. 3021+92



F.A.U. RTE.	SECTION	COUNTY	TOTAL SHEETS	SHEET NO.
5756	(81-1)M	ROCK ISLAND	217	93
CONTRACT NO.			64J68	
ILLINOIS FED. AID PROJECT				

ELEV-04