


DATE	
BY	
SURVEYED	
PLOTTED	
TEMPLATE	
AREAS	
CHECKED	
FINL SURVEY	
NOTE BOOK	
NO.	



© Copyright Hanson Professional Services Inc.

DATE	
BY	
SURVEYED	
PLOTTED	
TEMPLATE	
AREAS	
CHECKED	
ORIGINAL SURVEY	
NOTE BOOK	
NO.	

DATE	9/14/2011
BY	RLT
SURVEYED	
PLOTTED	
TEMPLATE	
AREAS	
CHECKED	
ORIGINAL SURVEY	
NOTE BOOK	
NO.	
DATE	2/22/2013
BY	RLT
SURVEYED	
PLOTTED	
TEMPLATE	
AREAS	
CHECKED	
ORIGINAL SURVEY	
NOTE BOOK	
NO.	
DATE	3/5/2014
BY	MTH
SURVEYED	
PLOTTED	
TEMPLATE	
AREAS	
CHECKED	
ORIGINAL SURVEY	
NOTE BOOK	
NO.	

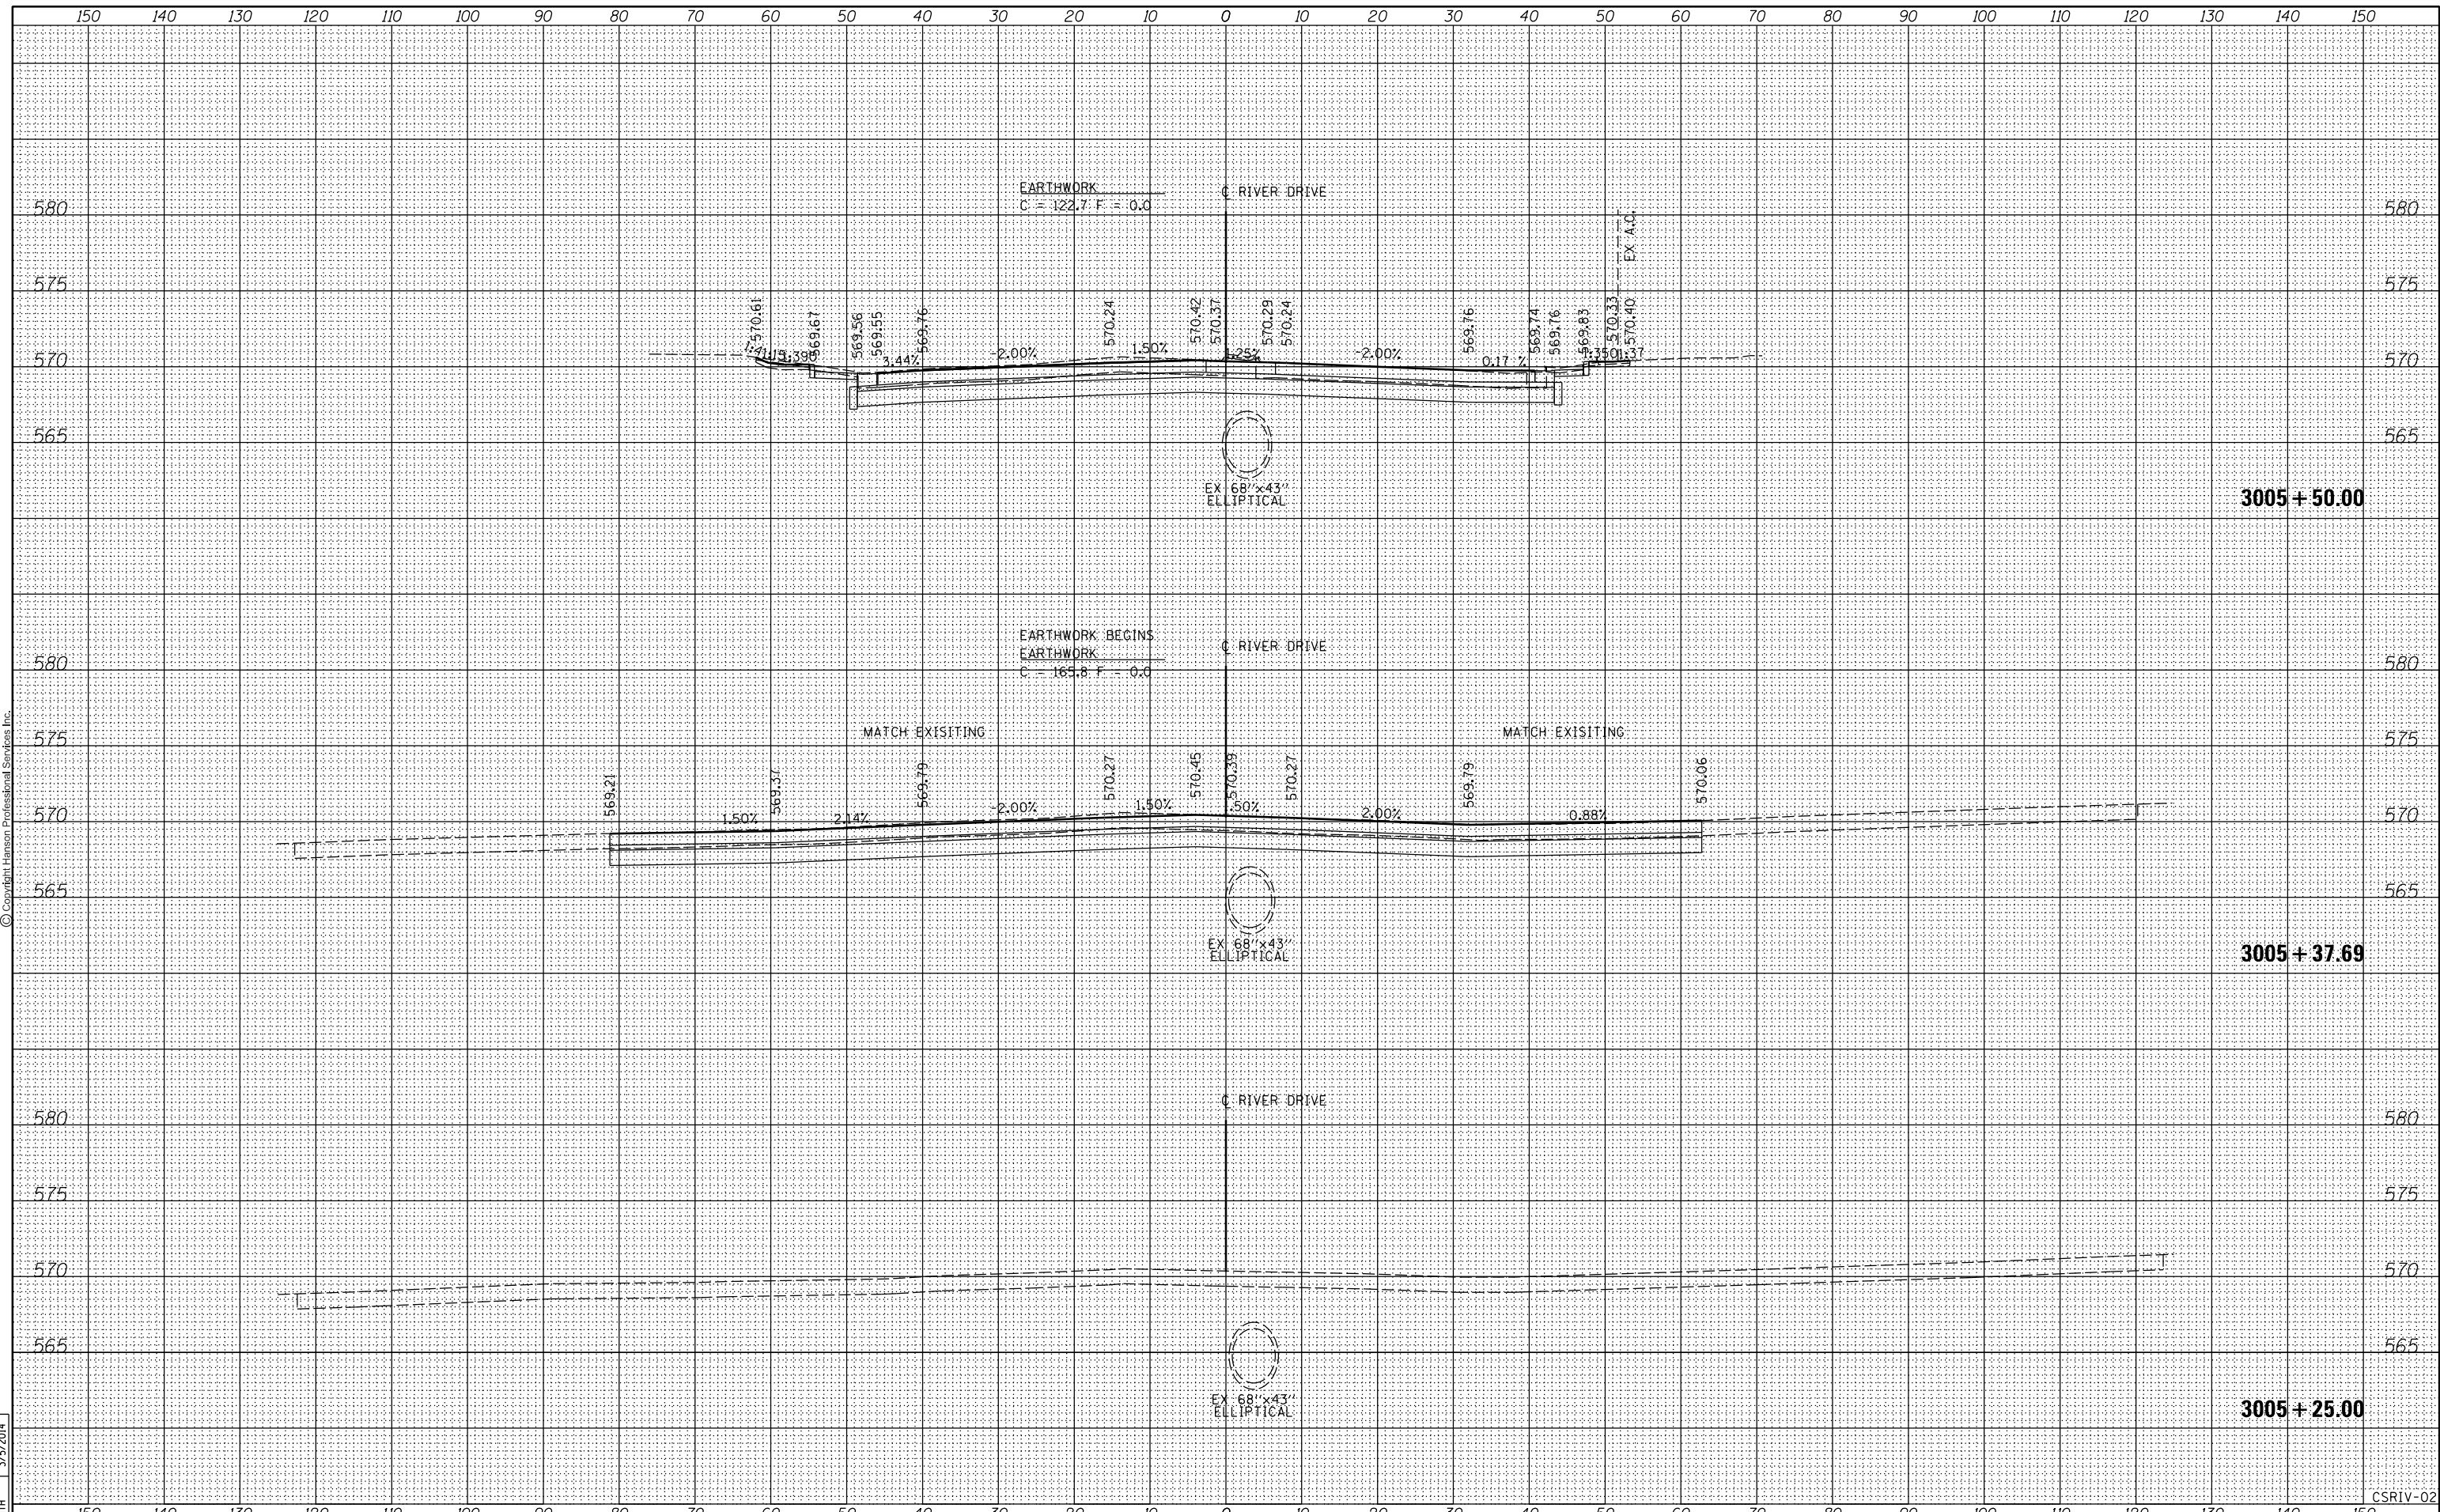

FILE NAME =	D2PACKE-HPS-sh-t-xssh001L.dgn	USER NAME =	plsa001256	DESIGNED -	RLT	REVISED -		<b>CROSS SECTIONS</b> <b>RIVER DRIVE</b>				F.A.U.	SECTION	COUNTY	TOTAL SHEETS	SHEET NO.	
LAYOUT	REVIEWED	DATE	03/06/2014	DRAWN	RLT	CHECKED	AAP/MTH					SCALE:	SHEET NO.	OF	SHEETS	STA. 3005+25.00 TO STA. 3005+50.00	5756
												CONTRACT NO. 64J68		ILLINOIS FED. AID PROJECT			

CSRIV-02