


DATE	
BY	
SURVEYED	
PLOTTED	
TEMPLATE	
AREAS	
CHECKED	
FINL SURVEY	
NOTE BOOK	
NO.	



DATE	
BY	
SURVEYED	
PLOTTED	
TEMPLATE	
AREAS	
CHECKED	
ORIGINAL SURVEY	
NOTE BOOK	
NO.	

DATE	9/14/2011
BY	RLT
SURVEYED	
PLOTTED	
TEMPLATE	
AREAS	
CHECKED	
ORIGINAL SURVEY	
NOTE BOOK	
NO.	

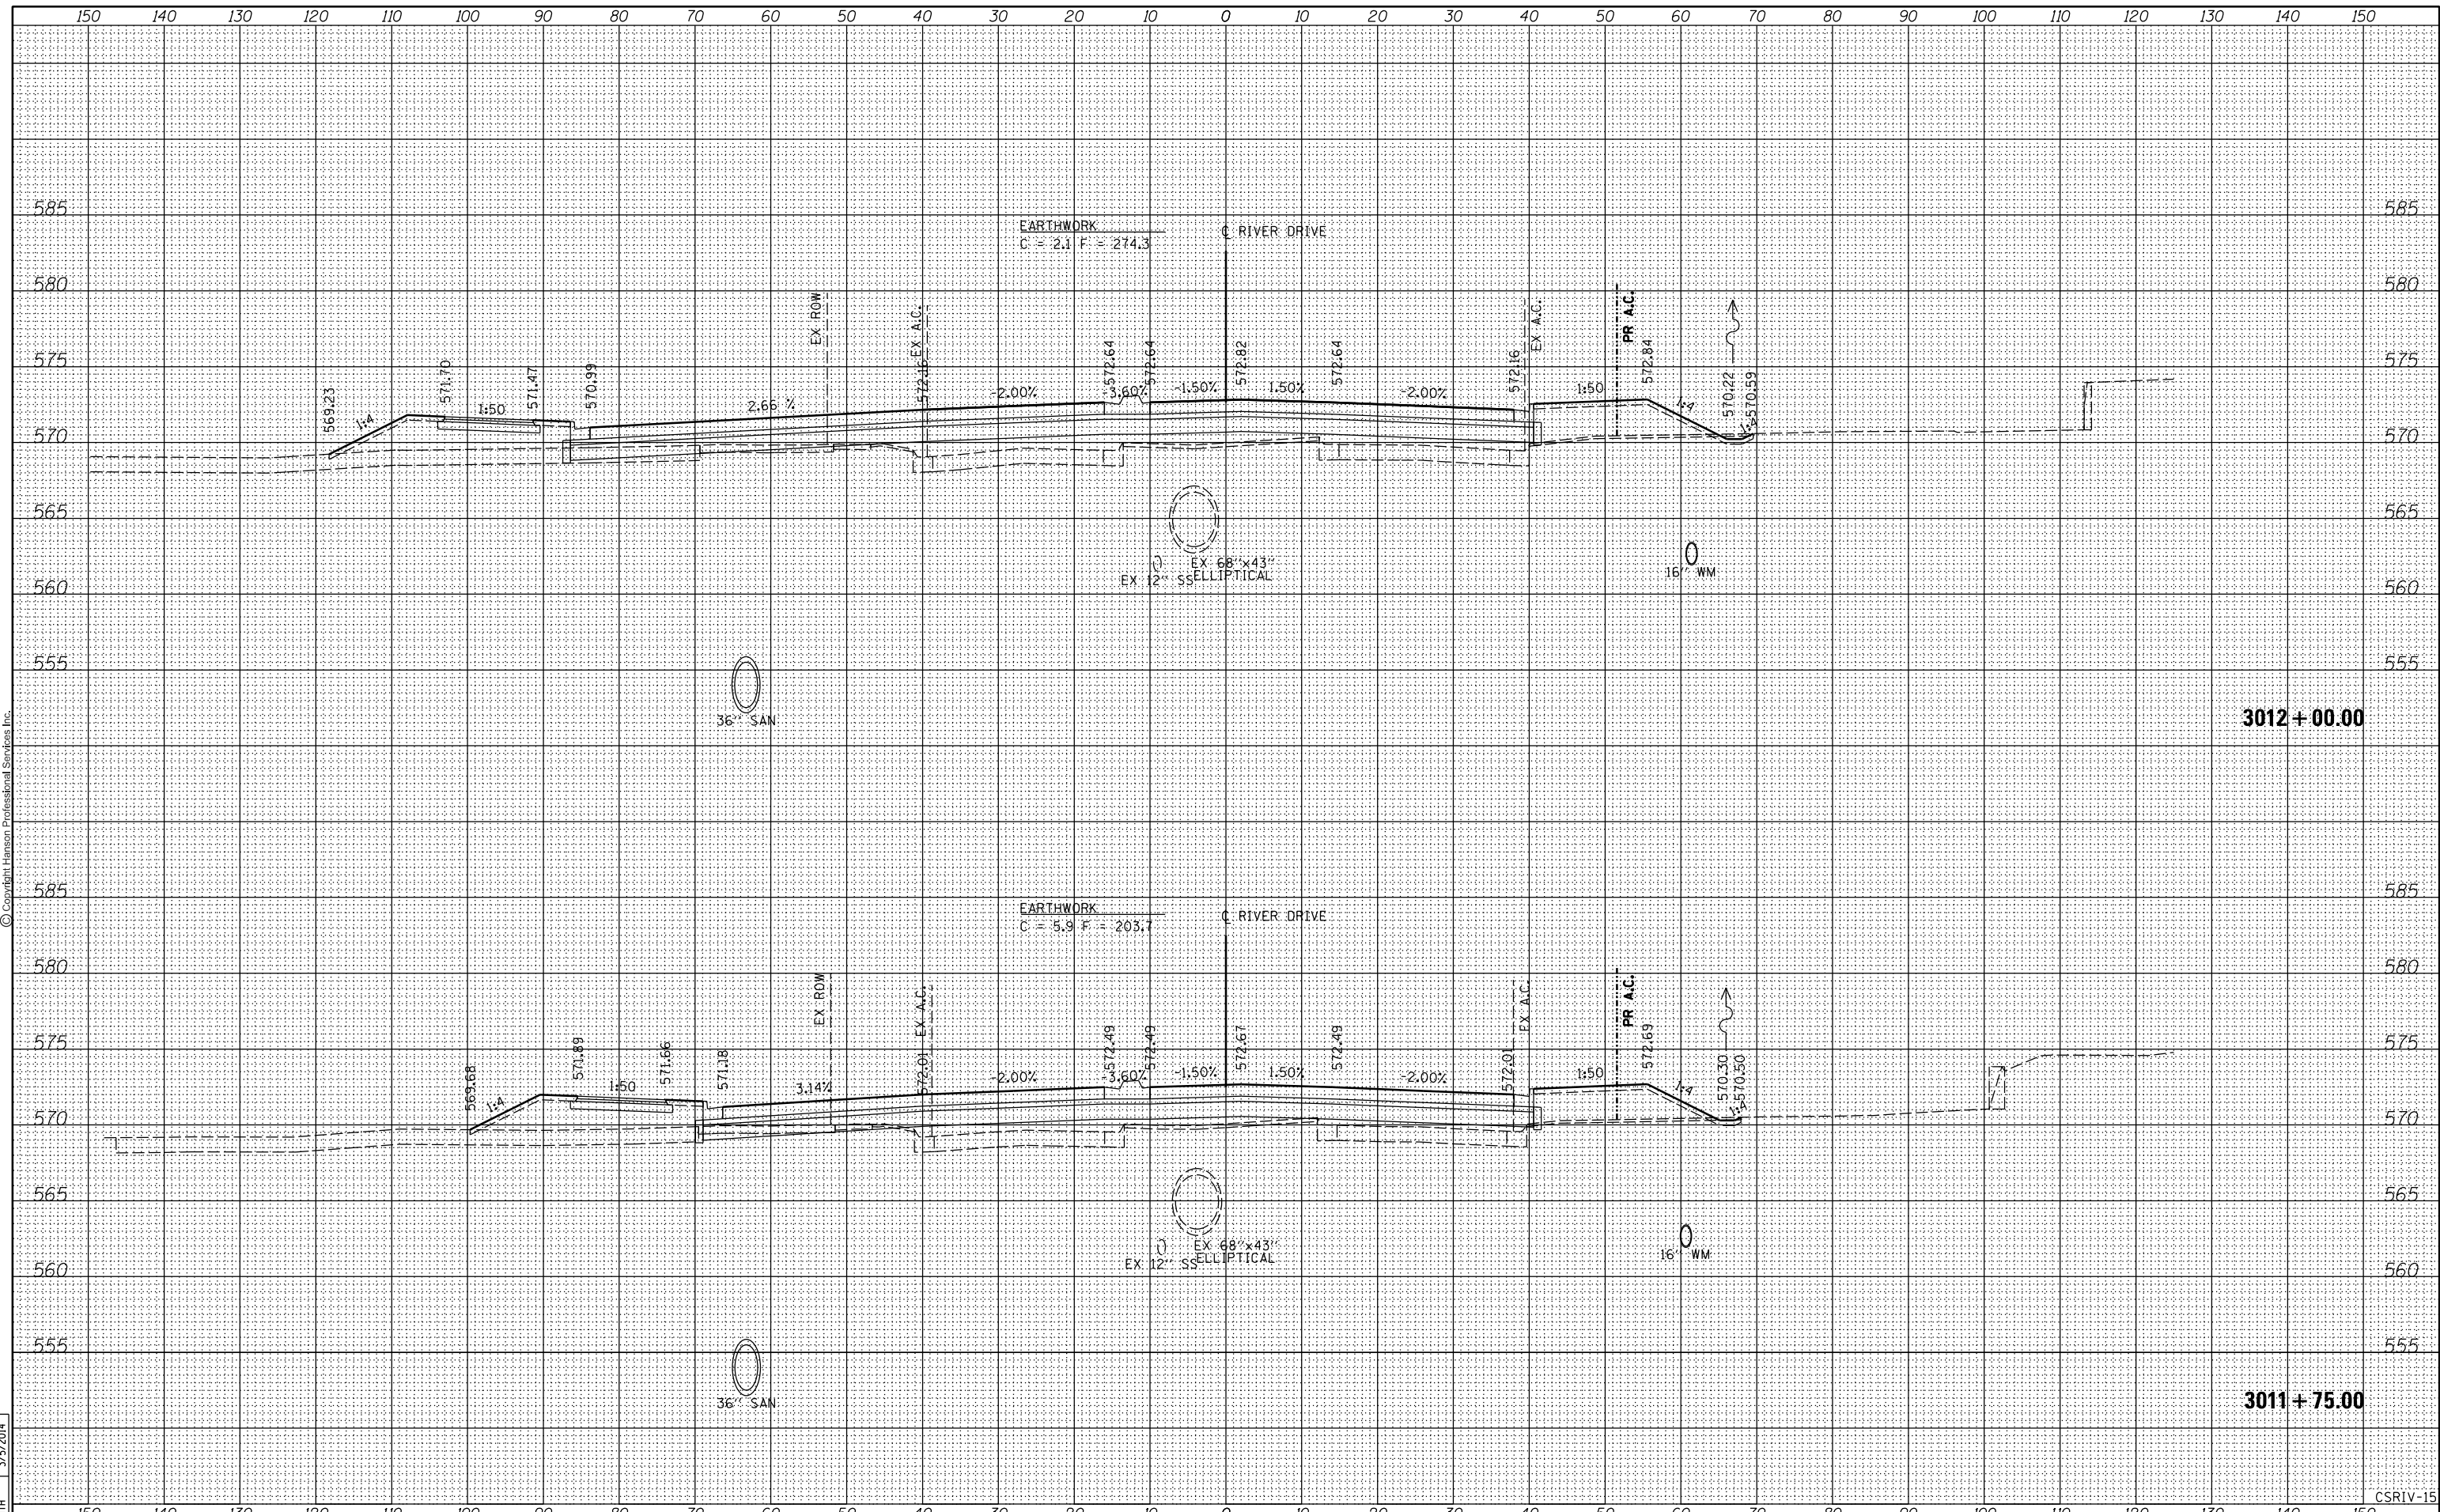

FILE NAME =	D2PACKE-HPS-sh-t-xssht001.dgn	USER NAME =	plsa01256	DESIGNED -	RLT	REVISED -		STATE OF ILLINOIS DEPARTMENT OF TRANSPORTATION				CROSS SECTIONS RIVER DRIVE				
PLOT SCALE =		CHECKED -	AAP/MTH	REVISED -		SCALE:						SHEET NO.	OF	SHEETS	STA. 3011+75.00	TO STA.
PLOT DATE =	03/06/2014	DATE -	3/7/2014	REVISED -						F.A.U. RTE.	SECTION	COUNTY	TOTAL SHEETS	SHEET NO.		
												5756	(81-1)M	ROCK ISLAND	217	176
												CONTRACT NO. 64J68				
												ILLINOIS FED. AID PROJECT				

CSRIV-15