


DATE	
BY	
SURVEYED	
PLOTTED	
TEMPLATE	
AREAS	
CHECKED	
FINAL SURVEY	
NOTE BOOK	
NO.	



© Copyright Hanson Professional Services Inc.

DATE	
BY	
SURVEYED	
PLOTTED	
TEMPLATE	
AREAS	
CHECKED	
ORIGINAL SURVEY	
NOTE BOOK	
NO.	

DATE	9/14/2011
BY	RLT
SURVEYED	
PLOTTED	
TEMPLATE	
AREAS	
CHECKED	
ORIGINAL SURVEY	
NOTE BOOK	
NO.	

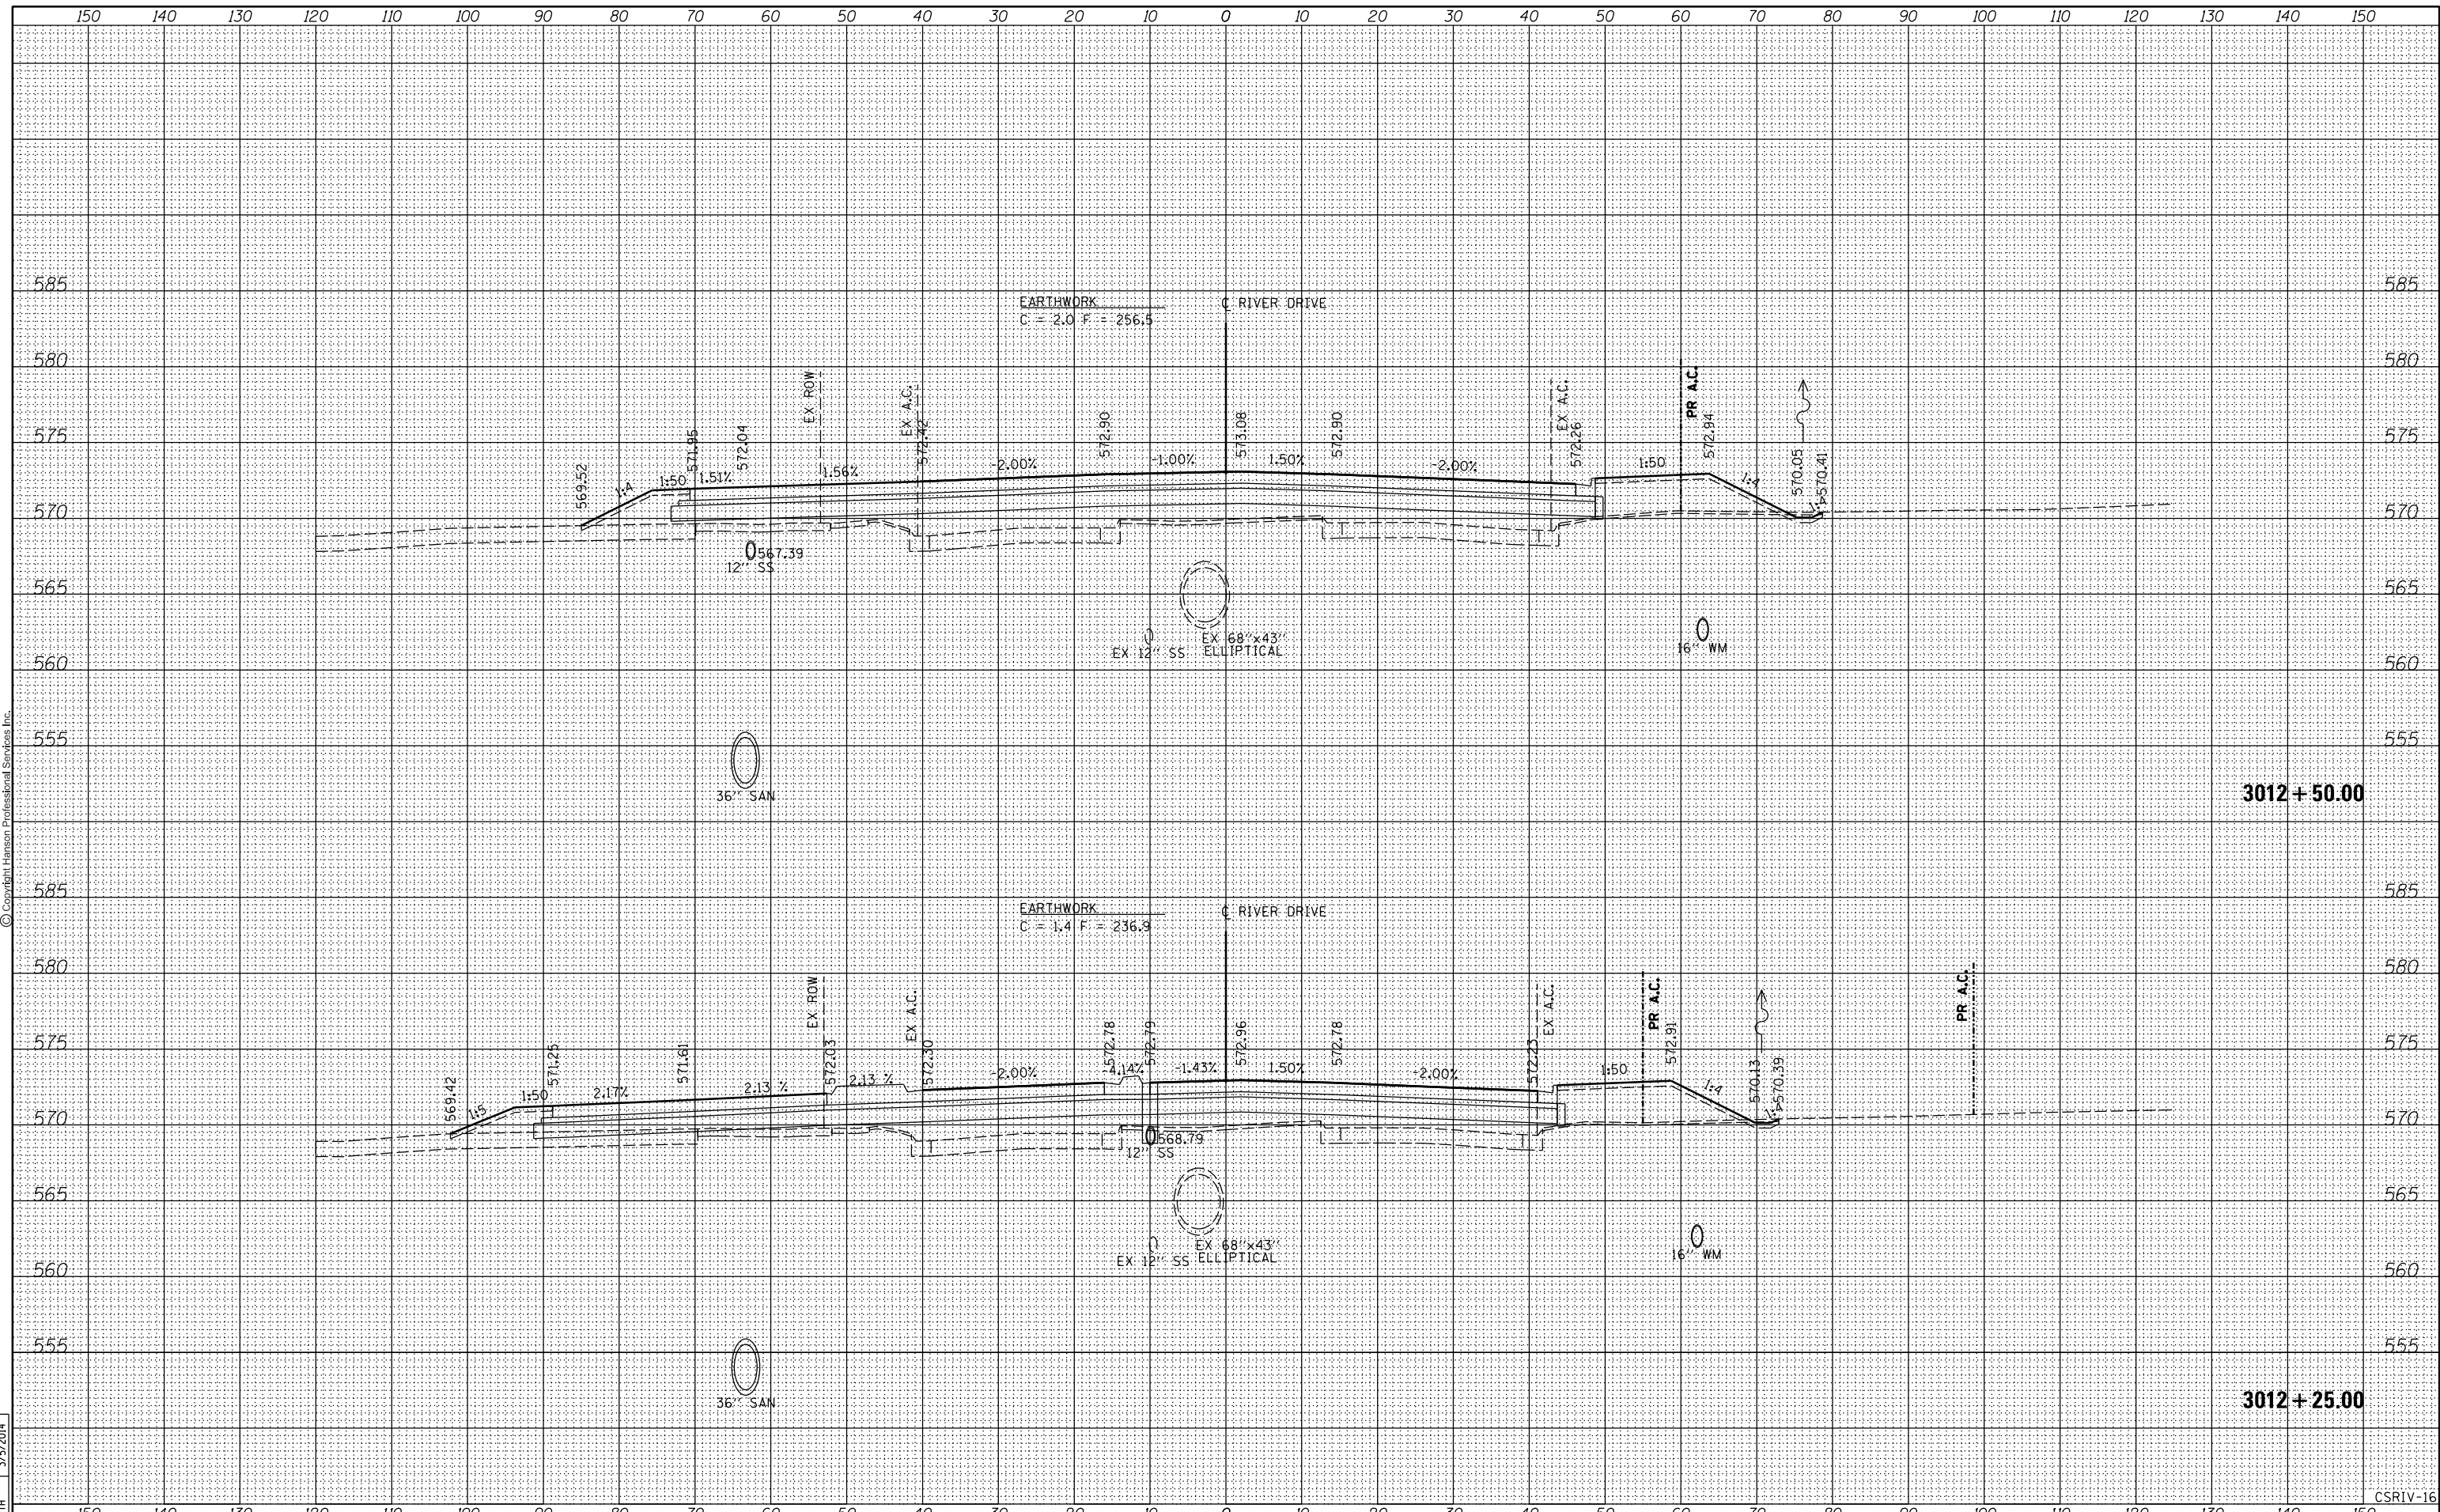

FILE NAME =	D2PACKE-HPS-sh-t-xssht001.dgn	USER NAME =	plsa01256	DESIGNED -	RLT	REVISED -		CROSS SECTIONS RIVER DRIVE				F.A.U	SECTION	COUNTY	TOTAL SHEETS	SHEET NO.
LAYOUT	RLT	DRAWN	RLT	CHECKED	AAP/MTH	REVISED						5756	(81-1)M	ROCK ISLAND	217	177
PLOT SCALE =		PLOT DATE =	03/06/2014	DATE	3/7/2014	REVISED		SCALE:	SHEET NO.	OF	SHEETS	STA. 3012+25.00 TO STA. 3012+50.00	CONTRACT NO. 64J68			
													ILLINOIS FED. AID PROJECT			

STATE OF ILLINOIS
DEPARTMENT OF TRANSPORTATION

3012 + 50.00

3012 + 25.00

CSRIV-16