


DATE	
BY	
SURVEYED	
PLOTTED	
TEMPLATE	
AREAS	
CHECKED	
FINL SURVEY	
NOTE BOOK	
NO.	



© Copyright Hanson Professional Services Inc.

DATE	
BY	
SURVEYED	
PLOTTED	
TEMPLATE	
AREAS	
CHECKED	
ORIGINAL SURVEY	
NOTE BOOK	
NO.	

DATE	9/14/2011
BY	RLT
SURVEYED	
PLOTTED	
TEMPLATE	
AREAS	
CHECKED	
ORIGINAL SURVEY	
NOTE BOOK	
NO.	

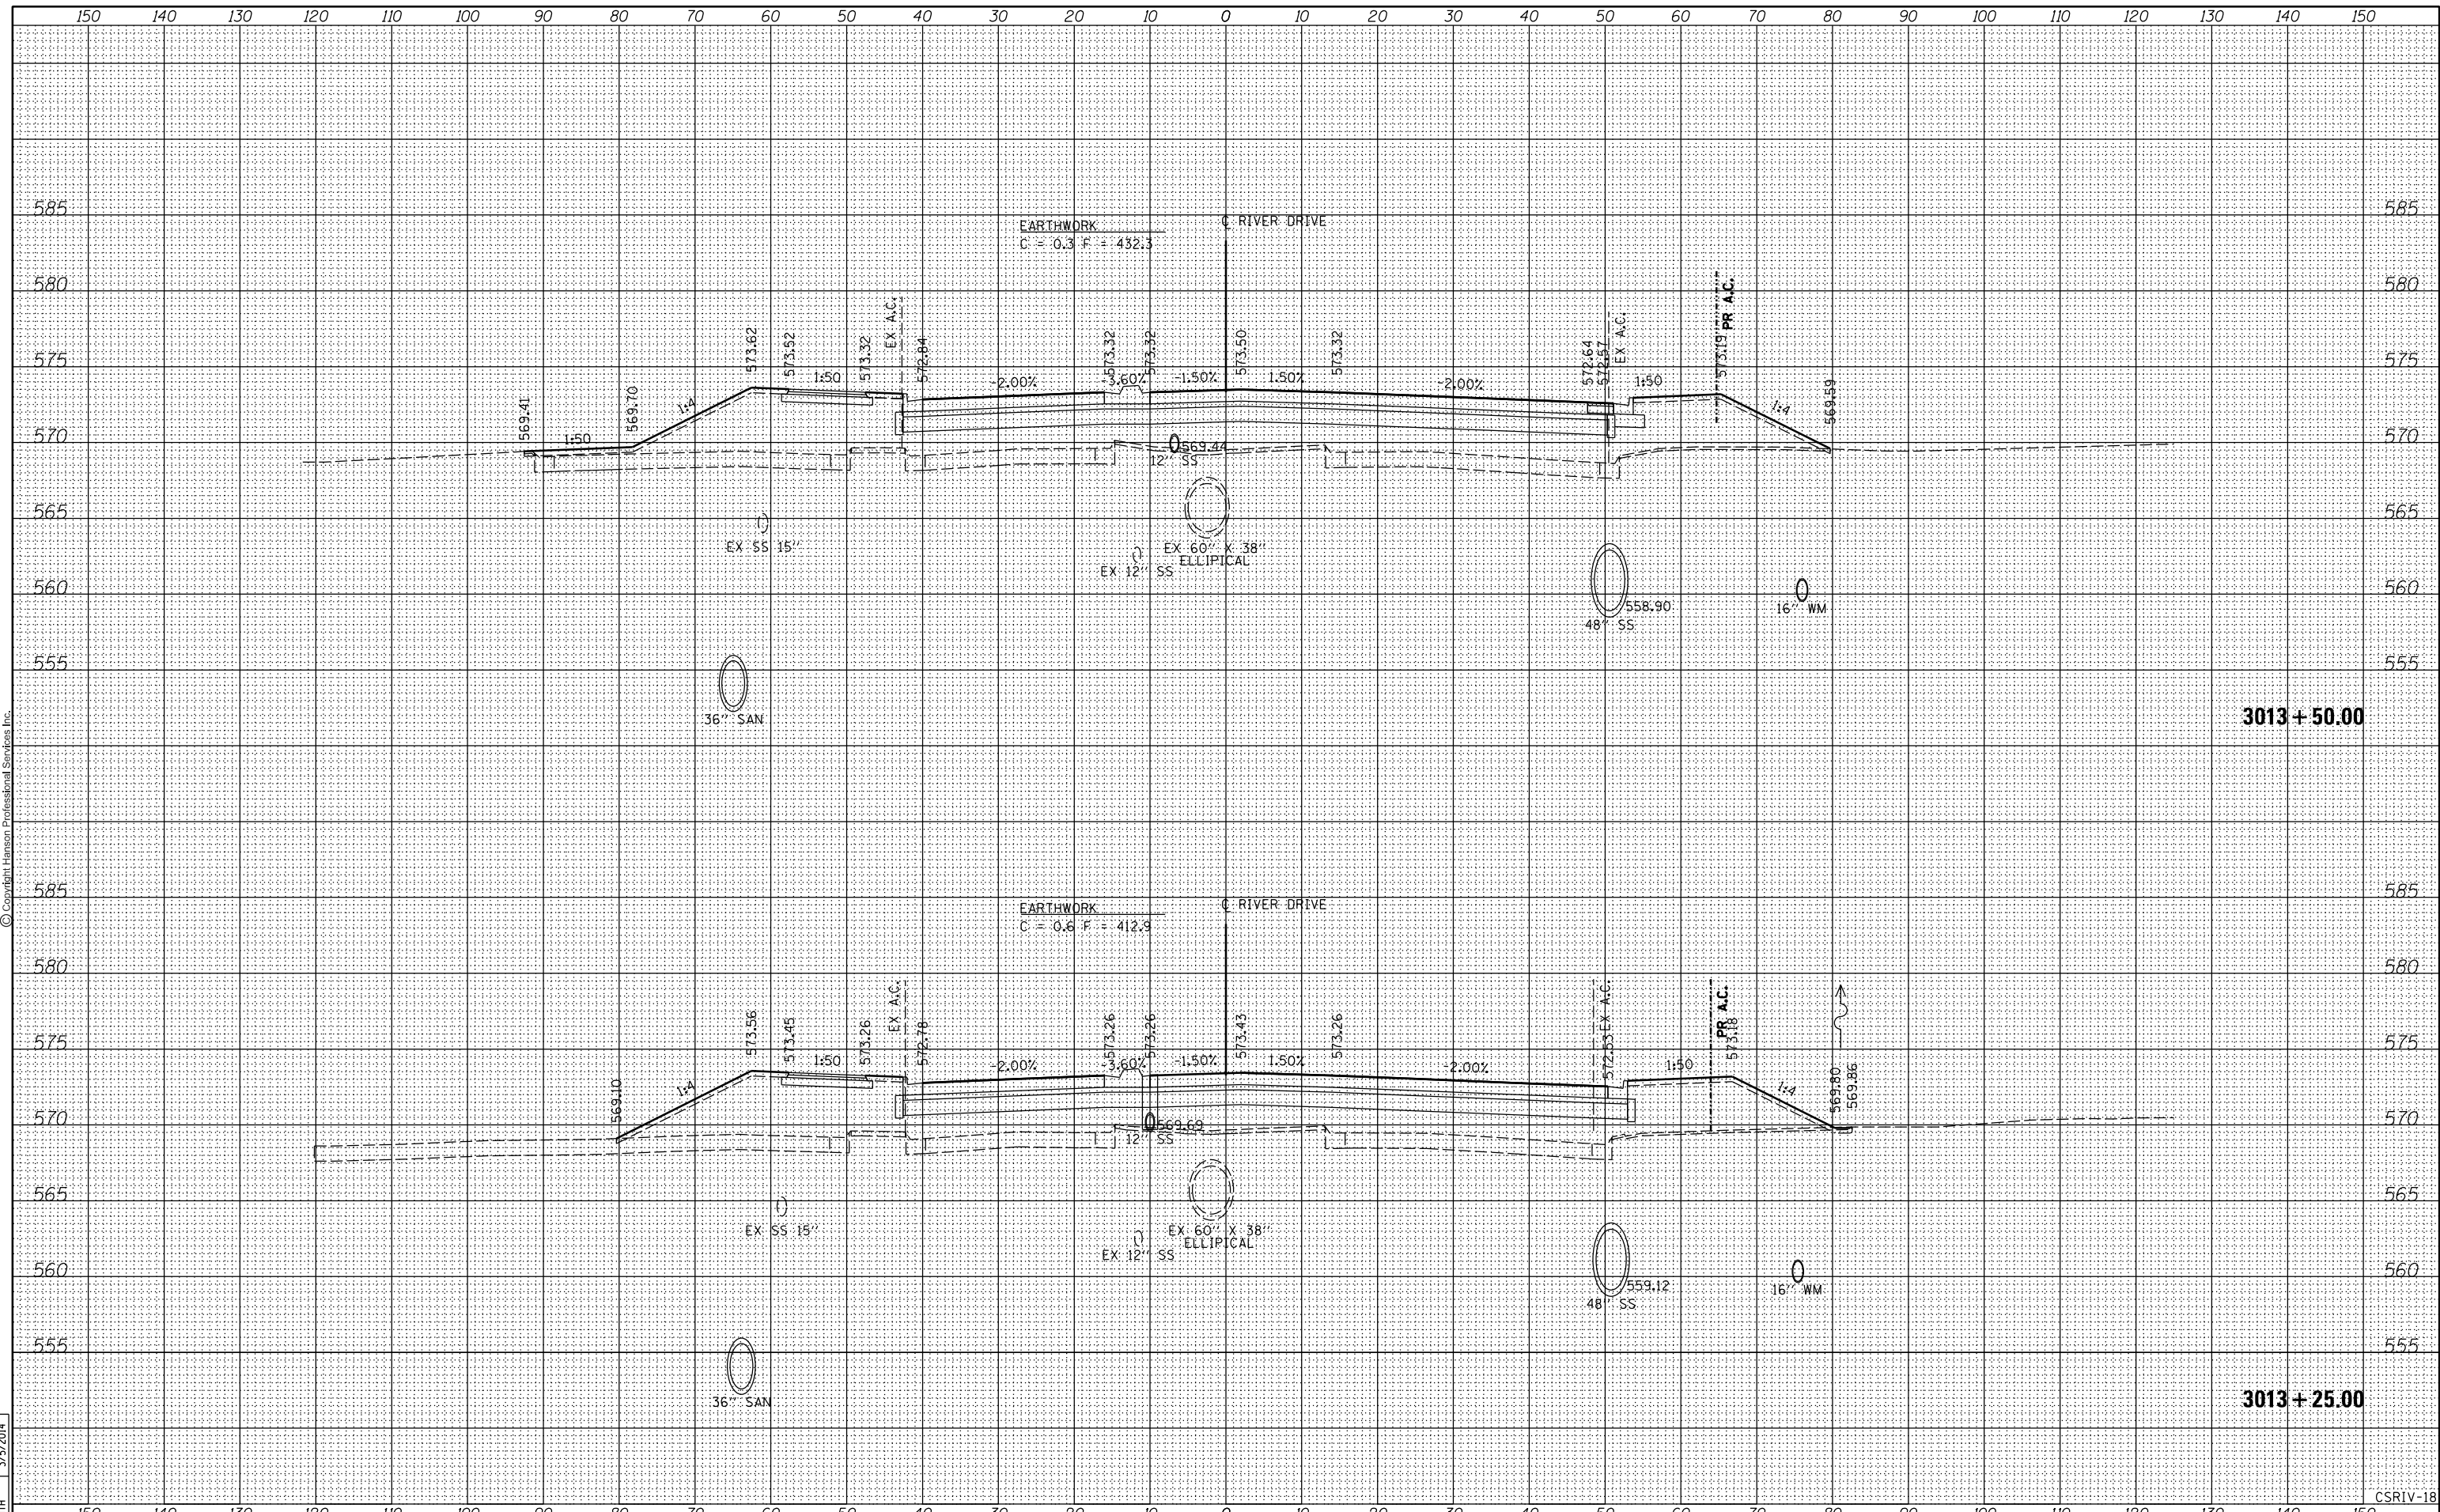

FILE NAME =	D2PACKE-HPS-sh-t-xssh001.dgn	USER NAME =	plsa01256	DESIGNED -	RLT	REVISED -		CROSS SECTIONS RIVER DRIVE				F.A.U.	SECTION	COUNTY	TOTAL SHEETS	SHEET NO.
LAYOUT	RLT	DRAWN	RLT	CHECKED -	AAP/MTH	REVISED -						5756	(81-1)M	ROCK ISLAND	217	179
REVIEWED	MTH	DATE	3/7/2014	DATE	3/7/2014	REVISED -		SCALE:	SHEET NO.	OF SHEETS	STA. 3013+25.00 TO STA. 3013+50.00	CONTRACT NO. 64J68				
												ILLINOIS FED. AID PROJECT				