


DATE	
BY	
SURVEYED	
PLOTTED	
TEMPLATE	
AREAS	
CHECKED	
FINL SURVEY	
NOTE BOOK	
NO.	



© Copyright Hanson Professional Services Inc.

DATE	
BY	
SURVEYED	
PLOTTED	
TEMPLATE	
AREAS	
CHECKED	
ORIGINAL SURVEY	
NOTE BOOK	
NO.	

DATE	9/14/2011
BY	RLT
SURVEYED	
PLOTTED	
TEMPLATE	
AREAS	
CHECKED	
ORIGINAL SURVEY	
NOTE BOOK	
NO.	

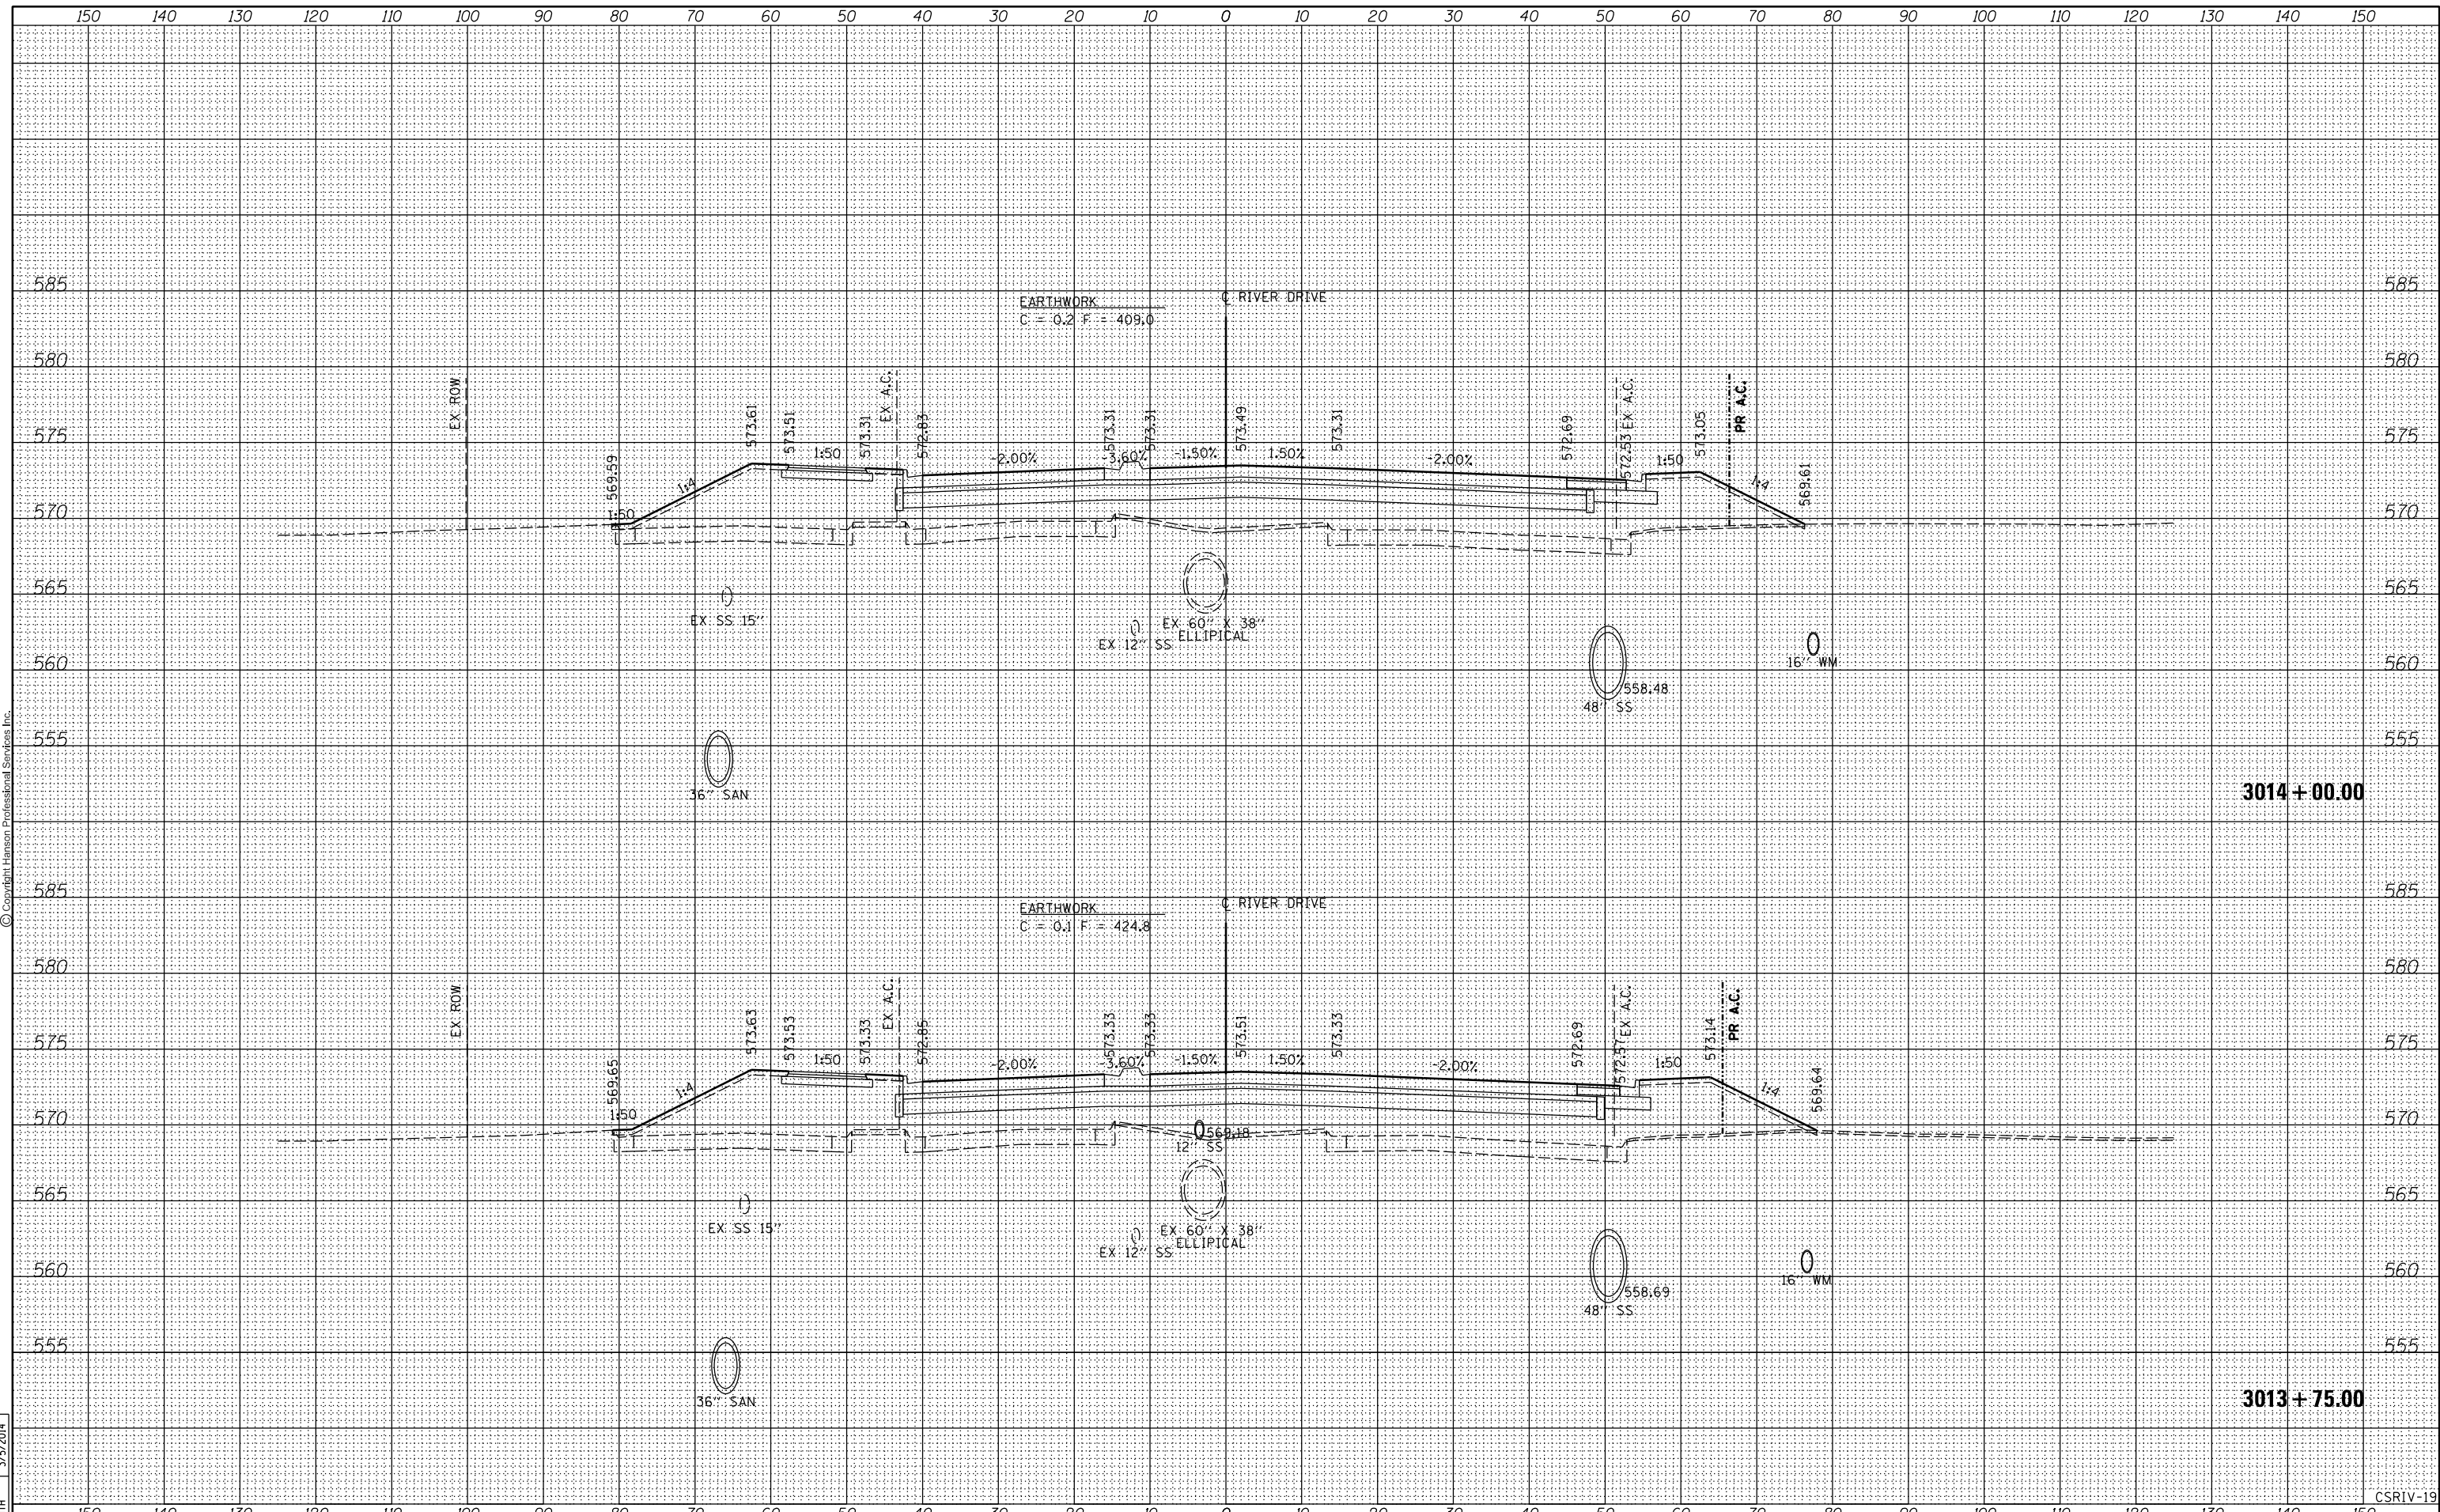

FILE NAME =	D2PACKE-HPS-shr-xssht001L.dgn	USER NAME =	plsa001256	DESIGNED -	RLT	REVISED -		CROSS SECTIONS RIVER DRIVE				F.A.U.	SECTION	COUNTY	TOTAL SHEETS	SHEET NO.	
				DRAWN -	RLT	REVISED -						5756	(81-1)M	ROCK ISLAND	217	180	
PLOT SCALE =		CHECKED -	AAP/MTH	REVISIED -		REVISIED -		SCALE:	SHEET NO.	OF	SHEETS	STA. 3013+75.00	TO STA. 3014+00.00	CONTRACT NO. 64J68			
PLOT DATE =	03/06/2014	DATE -	3/7/2014	REVISIED -		REVISIED -		ILLINOIS FED. AID PROJECT									

STATE OF ILLINOIS
DEPARTMENT OF TRANSPORTATION

CSRIV-19