


DATE	
BY	
SURVEYED	
PLOTTED	
TEMPLATE	
AREAS CHECKED	
FINL SURVEY	
NOTE BOOK	
NO.	



© Copyright Hanson Professional Services Inc.

DATE	
BY	
SURVEYED	
PLOTTED	
TEMPLATE	
AREAS CHECKED	
ORIGINAL SURVEY	
NOTE BOOK	
NO.	

DATE	9/14/2011
BY	RLT
SURVEYED	
PLOTTED	
TEMPLATE	
AREAS CHECKED	
ORIGINAL SURVEY	
NOTE BOOK	
NO.	

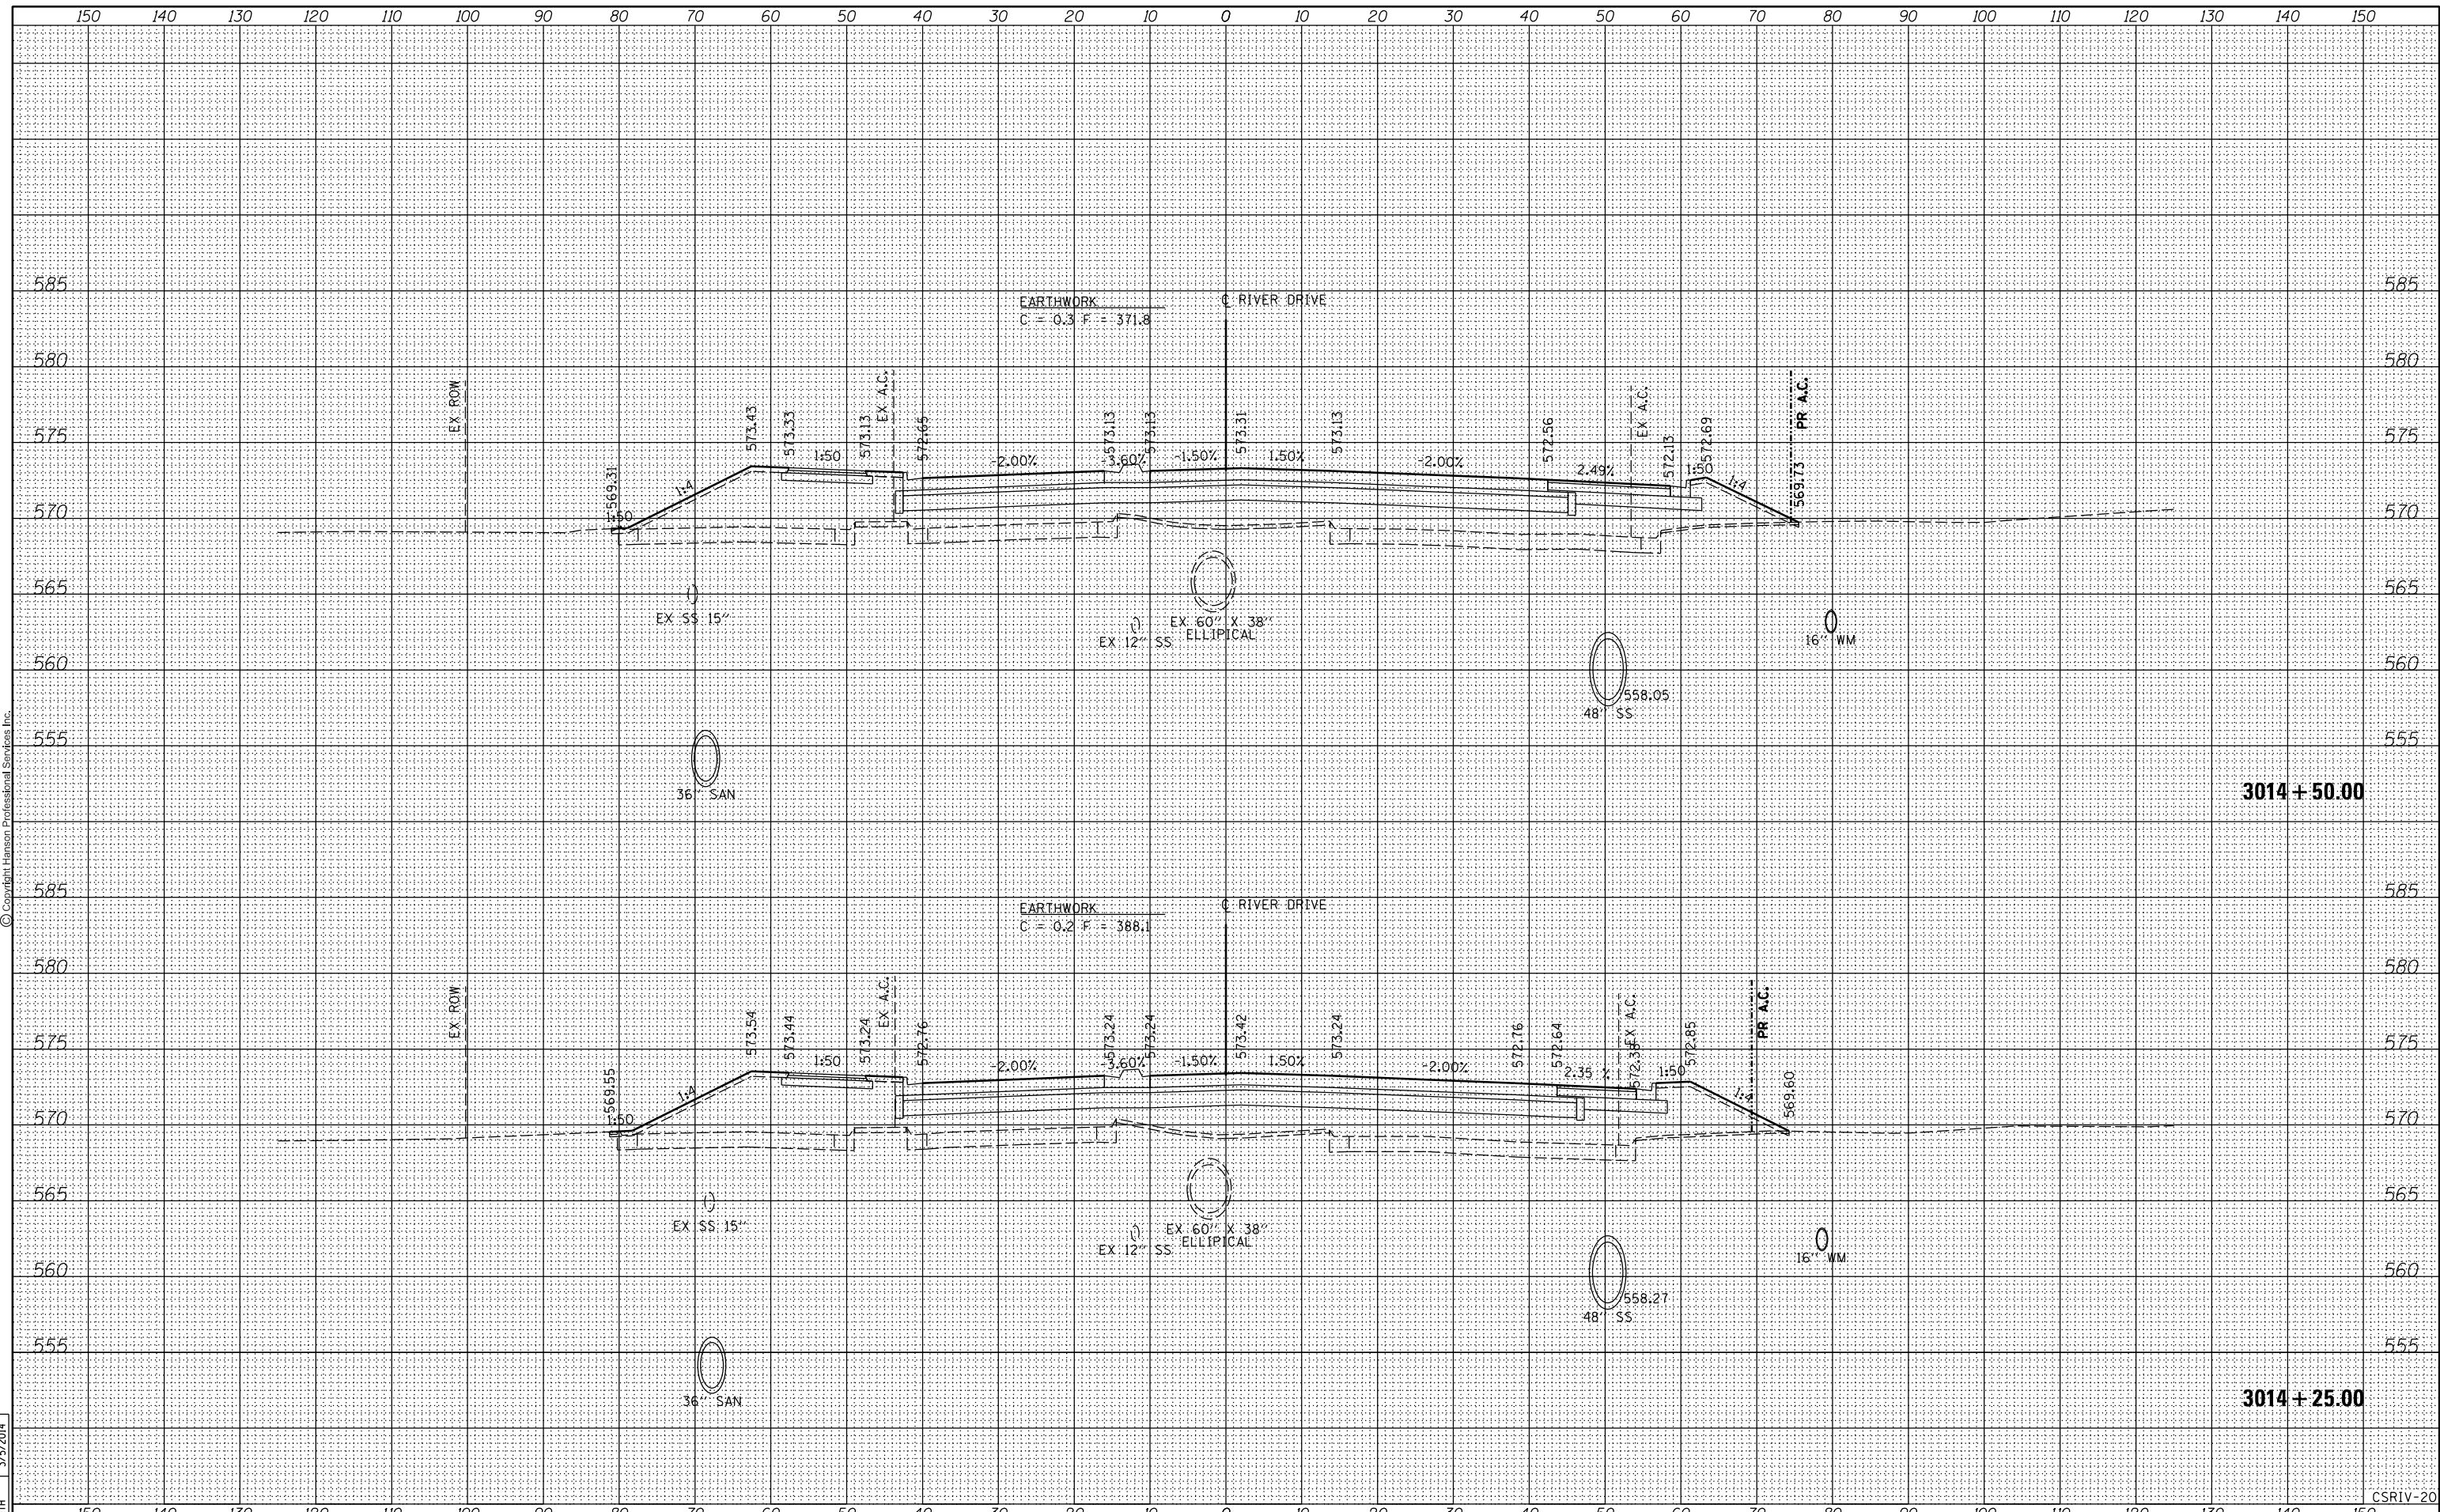

FILE NAME =	D2PACKE-HPS-shr-xssht001L.dgn	USER NAME =	plsa01256	DESIGNED -	RLT	REVISED -		<b>STATE OF ILLINOIS</b> <b>DEPARTMENT OF TRANSPORTATION</b>				<b>CROSS SECTIONS</b> <b>RIVER DRIVE</b>		F.A.U. RTE.	SECTION	COUNTY	TOTAL SHEETS	SHEET NO.
PLOT SCALE =		CHECKED -	AAP/MTH	REVISIED -		SCALE:	SHEET NO.					OF	SHEETS	STA. 3014+25.00	TO STA. 3014+50.00	5756	(81-1)M	ROCK ISLAND
PLOT DATE =	03/06/2014	DATE -	3/7/2014	REVISIED -								CONTRACT NO.		64J68		ILLINOIS FED. AID PROJECT		