


DATE	
BY	
SURVEYED	
PLOTTED	
TEMPLATE	
AREAS	
CHECKED	
FINAL SURVEY	
NOTE BOOK	
NO.	



© Copyright Hanson Professional Services Inc.

DATE	
BY	
SURVEYED	
PLOTTED	
TEMPLATE	
AREAS	
CHECKED	
ORIGINAL SURVEY	
NOTE BOOK	
NO.	

DATE	9/14/2011
BY	RLT
SURVEYED	
PLOTTED	
TEMPLATE	
AREAS	
CHECKED	
ORIGINAL SURVEY	
NOTE BOOK	
NO.	

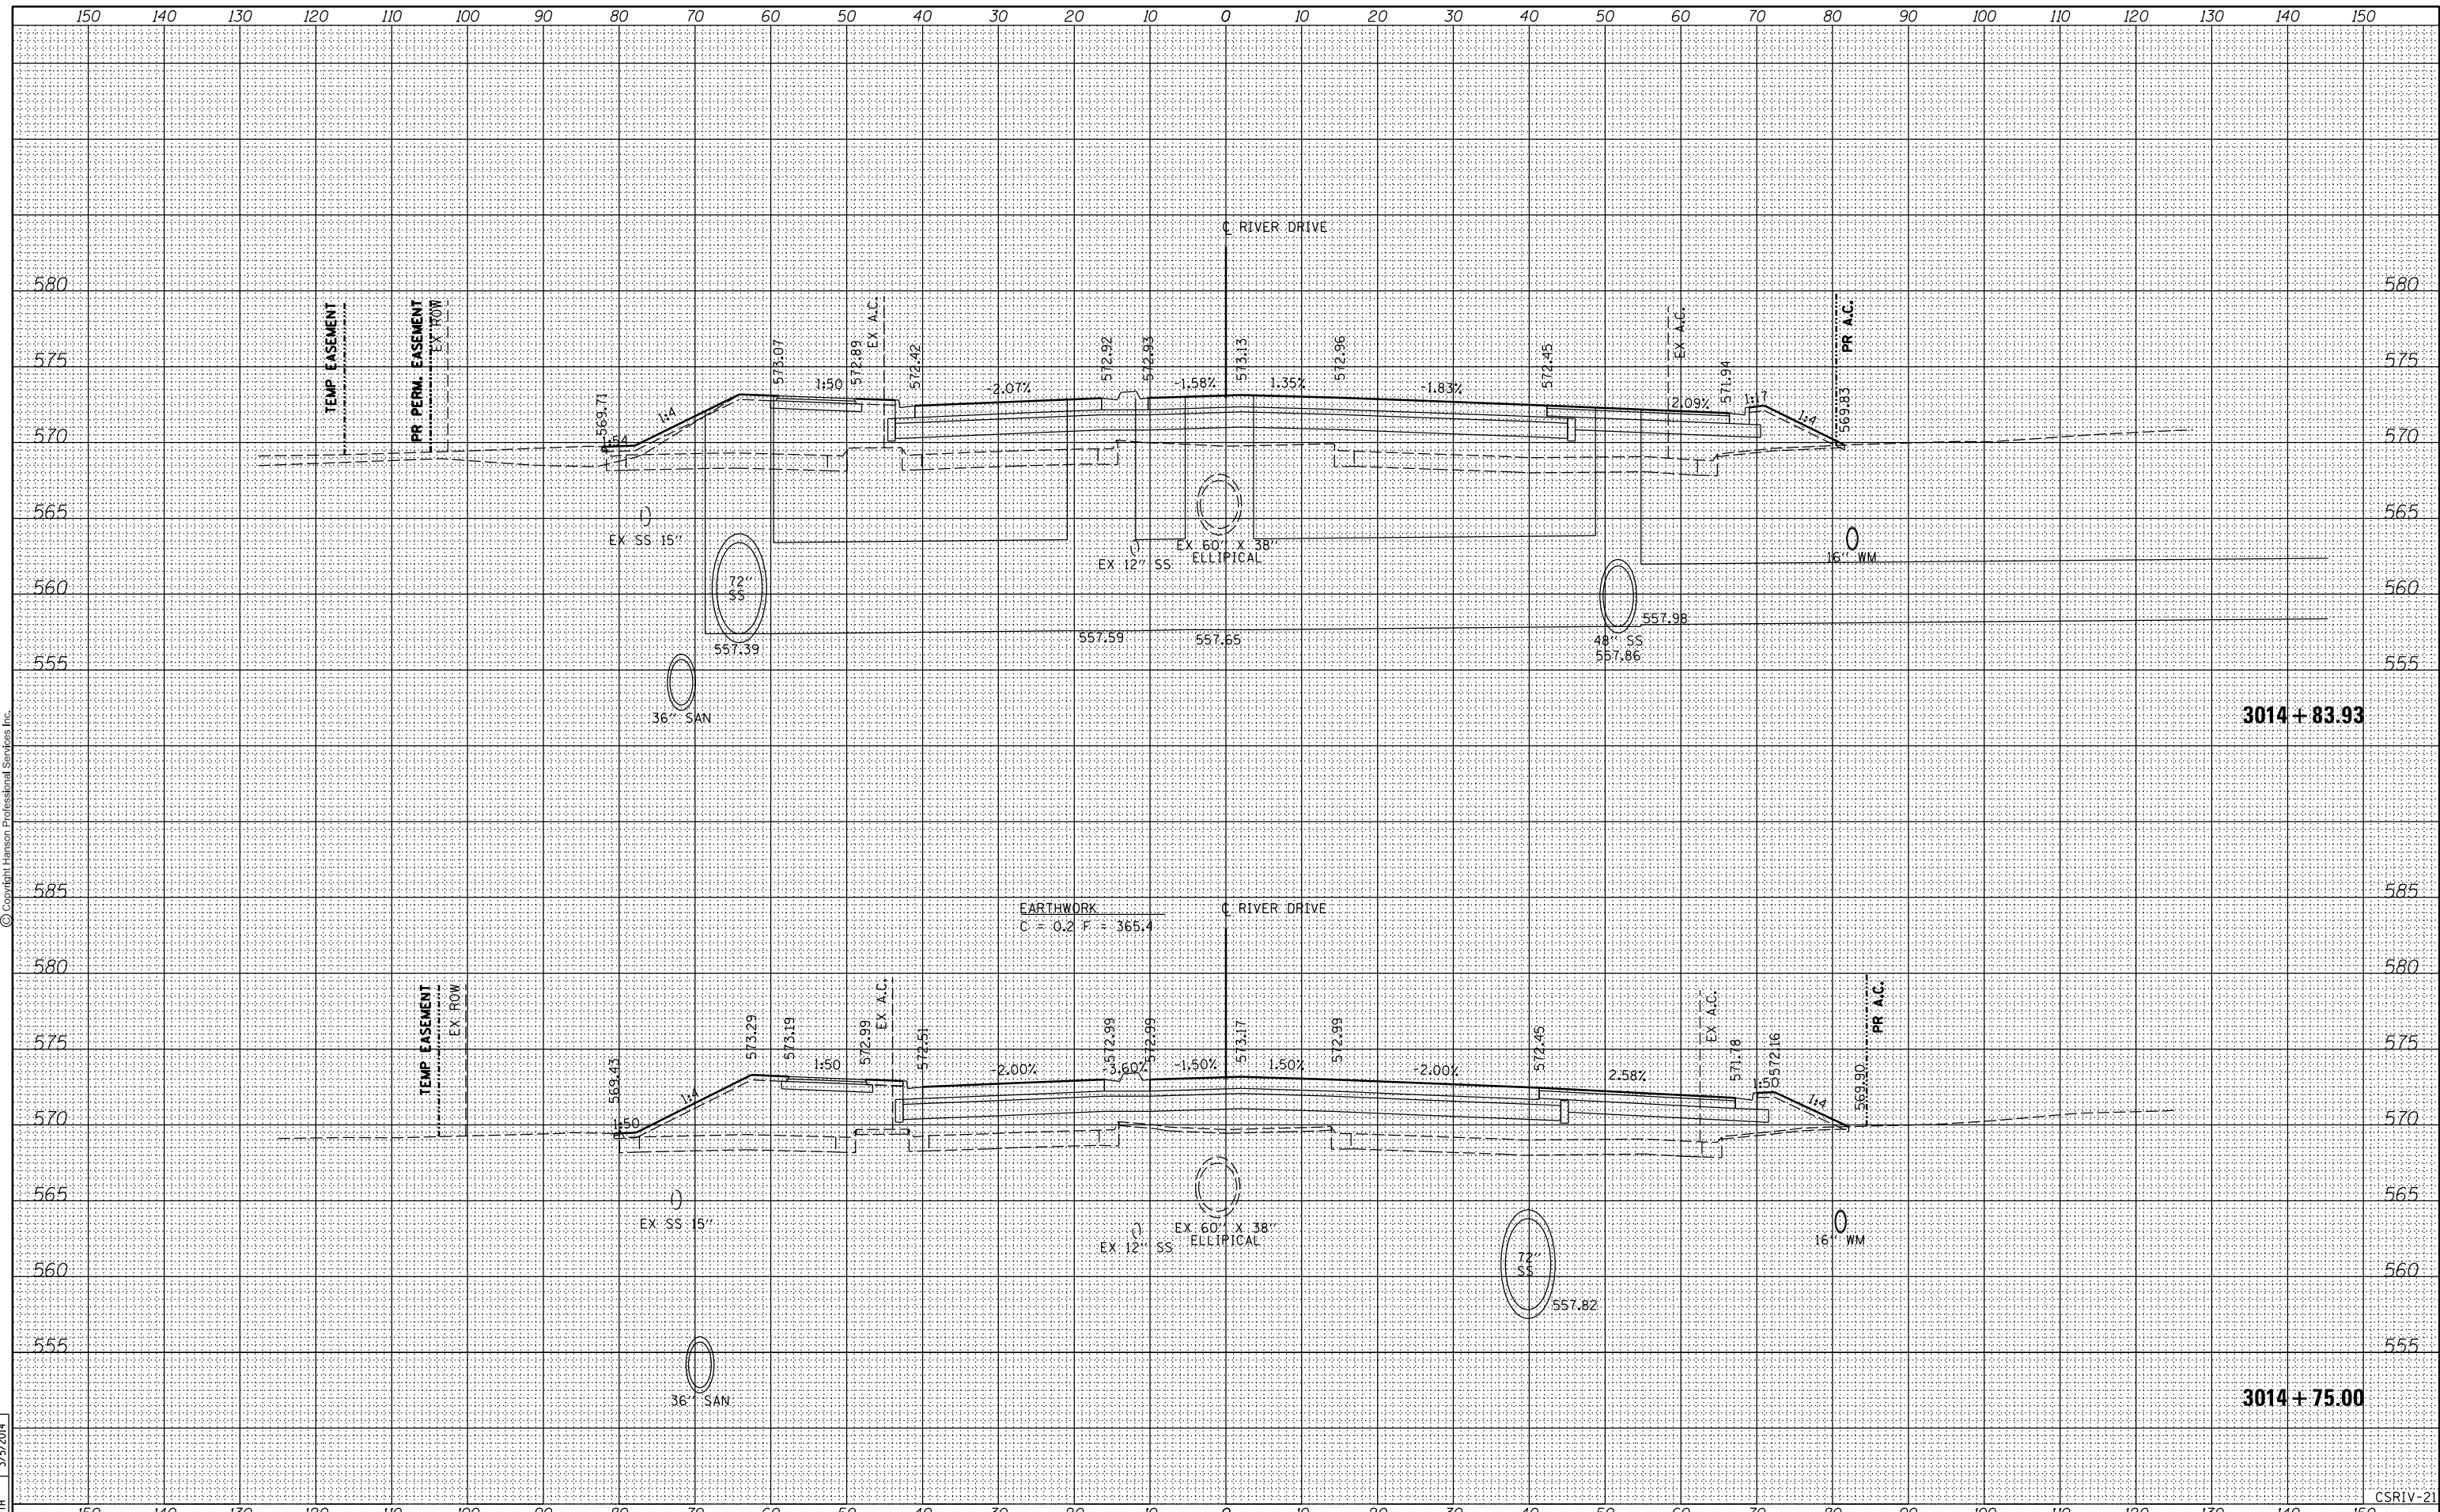

FILE NAME =	D2PACKE-HPS-shr-xssh001.dgn	USER NAME =	plsa01256	DESIGNED -	RLT	REVISED -	
LAYOUT	RLT	DRAWN	RLT	CHECKED -	AAP/MTH	REVISED -	
REVIEWED	MTH	DATE	3/7/2014	DATE	3/7/2014	REVISED -	

STATE OF ILLINOIS  
DEPARTMENT OF TRANSPORTATION

CROSS SECTIONS  
RIVER DRIVE

SCALE: SHEET NO. OF SHEETS STA. 3014+75.00 TO STA. 3014+83.93

F.A.U. RTE.	SECTION	COUNTY	TOTAL SHEETS	SHEET NO.
5756	(81-1)M	ROCK ISLAND	217	182
CONTRACT NO. 64J68			ILLINOIS FED. AID PROJECT	