


DATE	
BY	
SURVEYED	
PLOTTED	
TEMPLATE	
AREAS	
CHECKED	
FINL SURVEY	
NOTE BOOK	
NO.	



DATE	
BY	
SURVEYED	
PLOTTED	
TEMPLATE	
AREAS	
CHECKED	
ORIGINAL SURVEY	
NOTE BOOK	
NO.	

DATE	9/14/2011
BY	RLT
SURVEYED	
PLOTTED	
TEMPLATE	
AREAS	
CHECKED	
ORIGINAL SURVEY	
NOTE BOOK	
NO.	
DATE	2/22/2013
BY	RLT
SURVEYED	
PLOTTED	
TEMPLATE	
AREAS	
CHECKED	
ORIGINAL SURVEY	
NOTE BOOK	
NO.	
DATE	3/5/2014
BY	MTH
SURVEYED	
PLOTTED	
TEMPLATE	
AREAS	
CHECKED	
ORIGINAL SURVEY	
NOTE BOOK	
NO.	

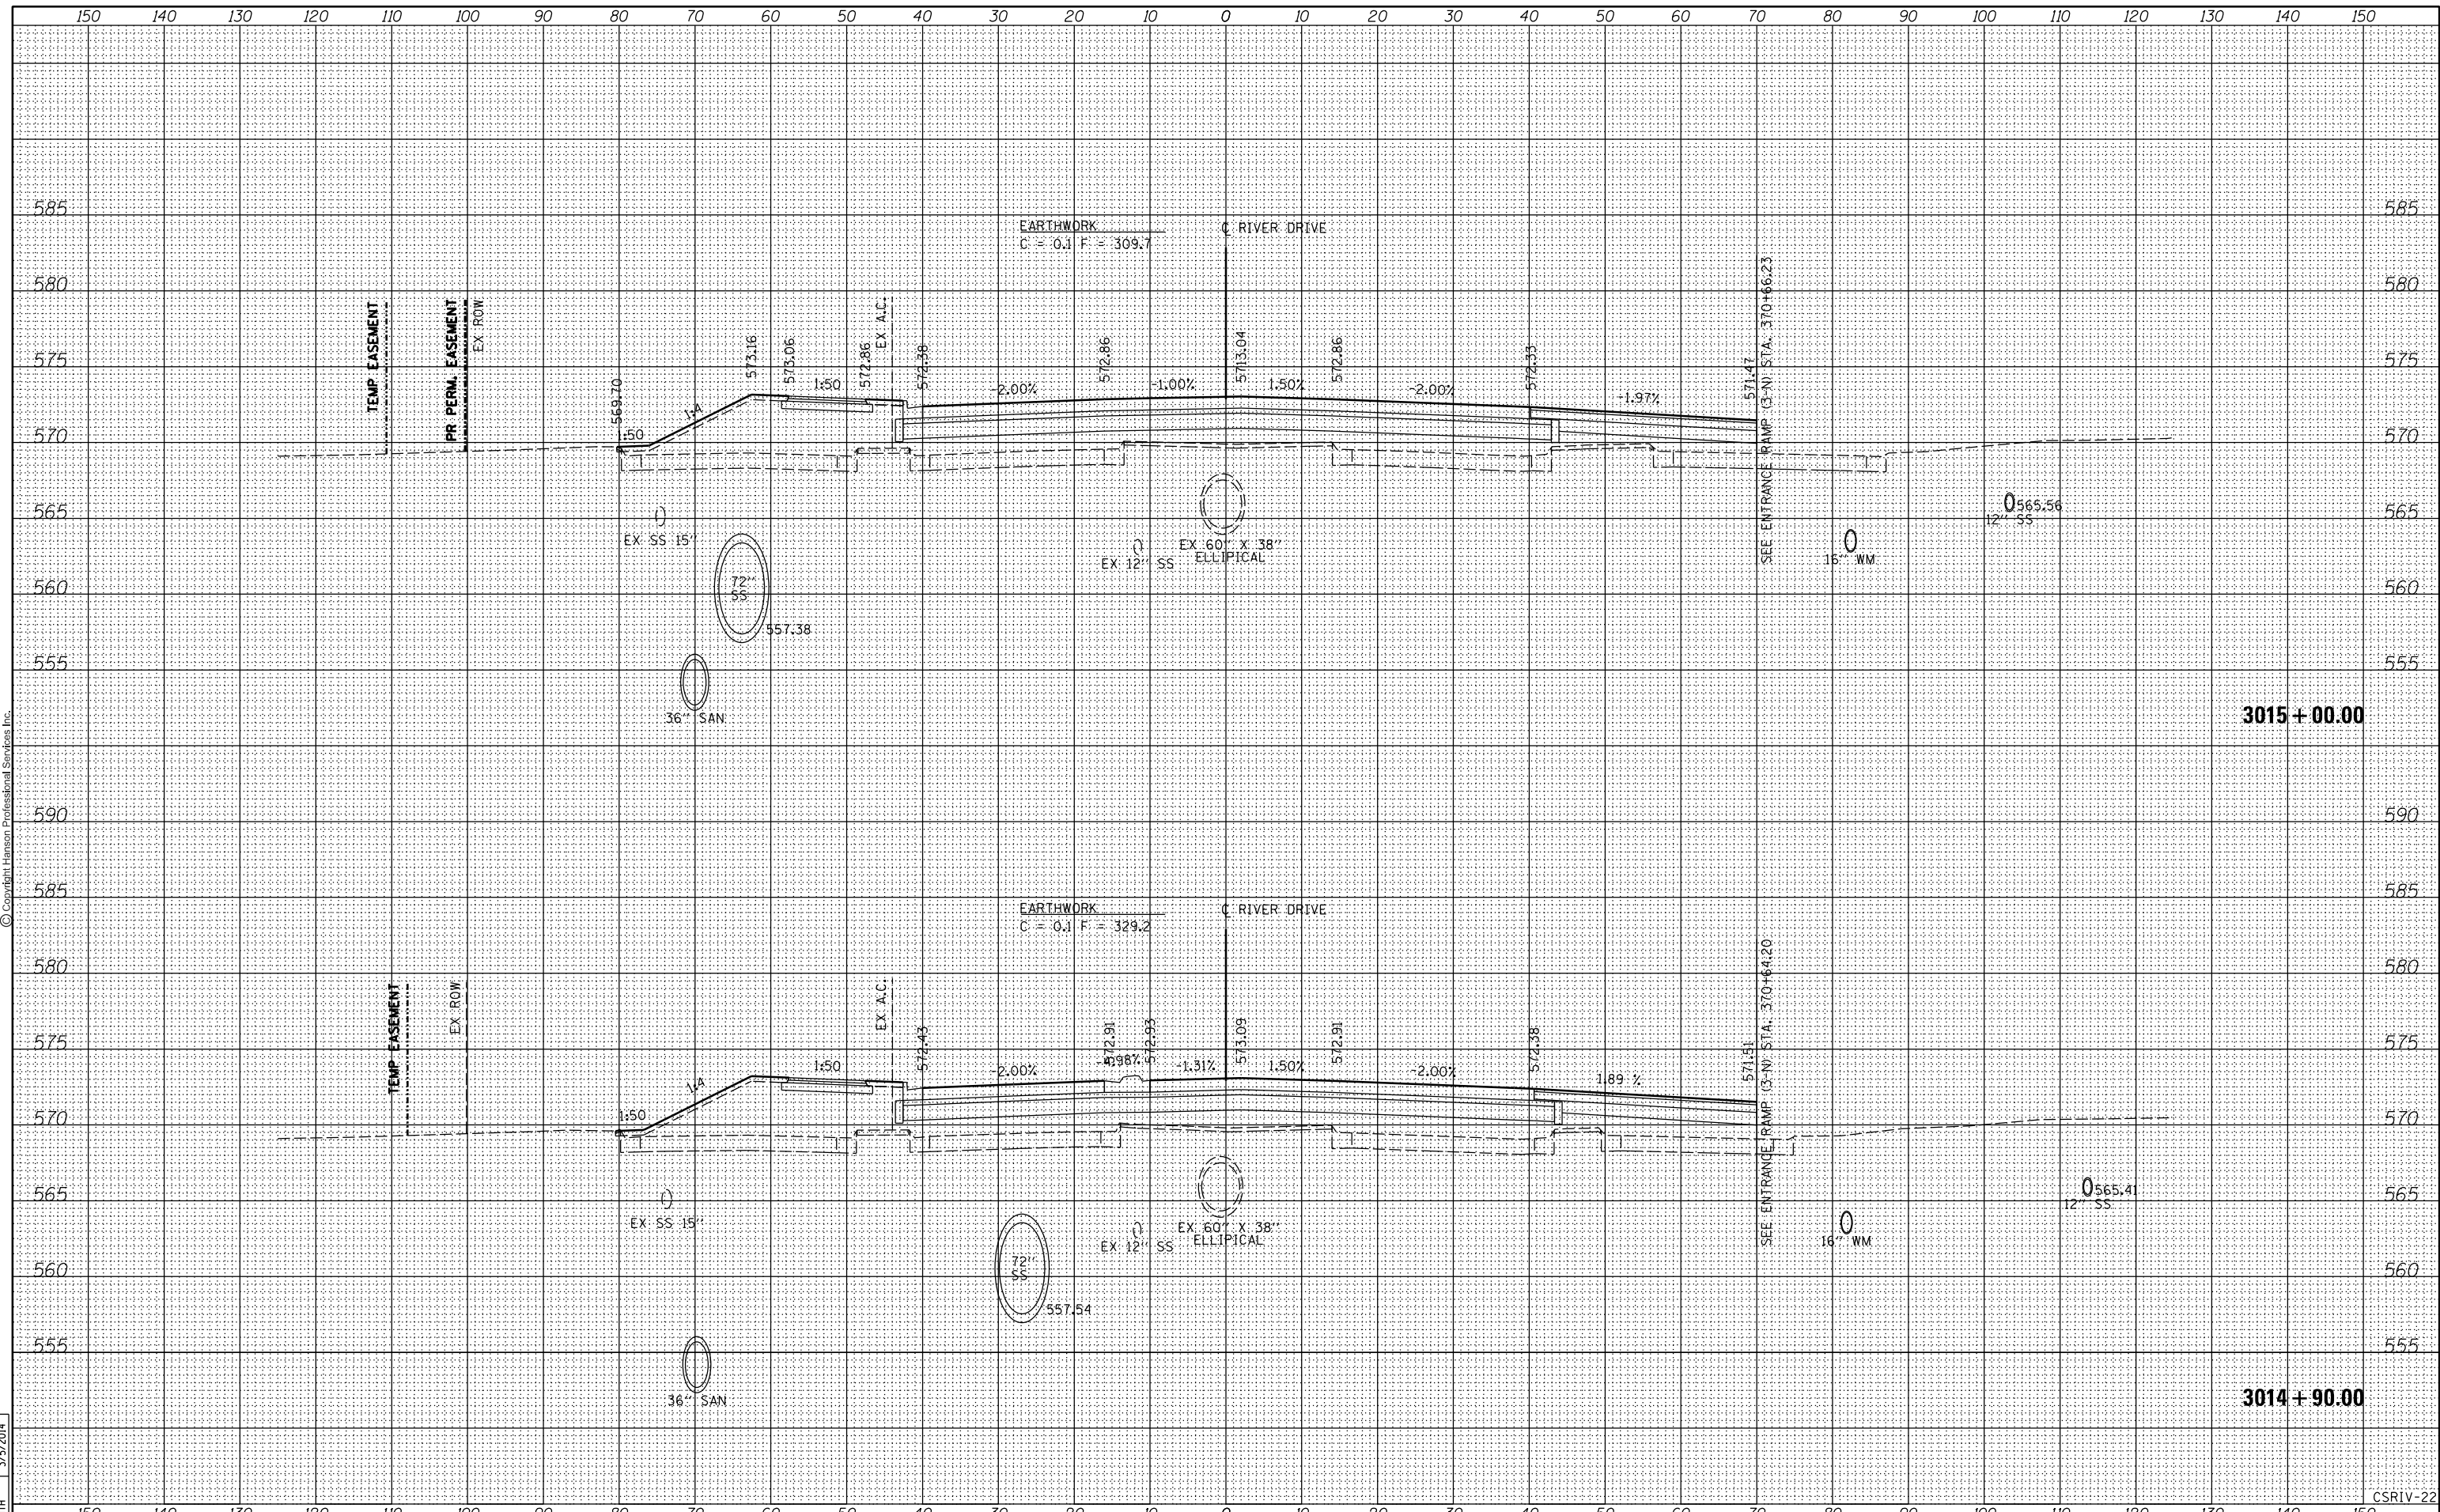

FILE NAME =	D2PACKE-HPS-sh-t-xssh001.dgn	USER NAME =	plsa01256	DESIGNED -	RLT	REVISED -		CROSS SECTIONS RIVER DRIVE				F.A.U	SECTION	COUNTY	TOTAL	SHEET
LAYOUT	REVIEWED	DRAWN	REVIEWED	CHECKED	AAP/MTH	REVISED						5756	(81-1)M	ROCK ISLAND	SHEETS	217
PLOT SCALE =		DATE	3/7/2014	REVISI		REVISI		SCALE:	SHEET NO.	OF	SHEETS	STA. 3014+90.00	TO STA. 3015+00.00	CONTRACT NO. 64J68		
PLOT DATE =	03/06/2014	DATE	3/7/2014	REVISI		REVISI							ILLINOIS FED. AID PROJECT			

STATE OF ILLINOIS
DEPARTMENT OF TRANSPORTATION

3015 + 00.00

3014 + 90.00

CSRIV-22