


DATE	
BY	
SURVEYED	
PLOTTED	
TEMPLATE	
AREAS CHECKED	
FINL SURVEY	
NOTE BOOK	
NO.	



© Copyright Hanson Professional Services Inc.

DATE	
BY	
SURVEYED	
PLOTTED	
TEMPLATE	
AREAS CHECKED	
ORIGINAL SURVEY	
NOTE BOOK	
NO.	

DATE	9/14/2011
BY	RLT
SURVEYED	
PLOTTED	
TEMPLATE	
AREAS CHECKED	
ORIGINAL SURVEY	
NOTE BOOK	
NO.	
DATE	2/22/2013
BY	RLT
SURVEYED	
PLOTTED	
TEMPLATE	
AREAS CHECKED	
ORIGINAL SURVEY	
NOTE BOOK	
NO.	
DATE	3/5/2014
BY	MTH
SURVEYED	
PLOTTED	
TEMPLATE	
AREAS CHECKED	
ORIGINAL SURVEY	
NOTE BOOK	
NO.	

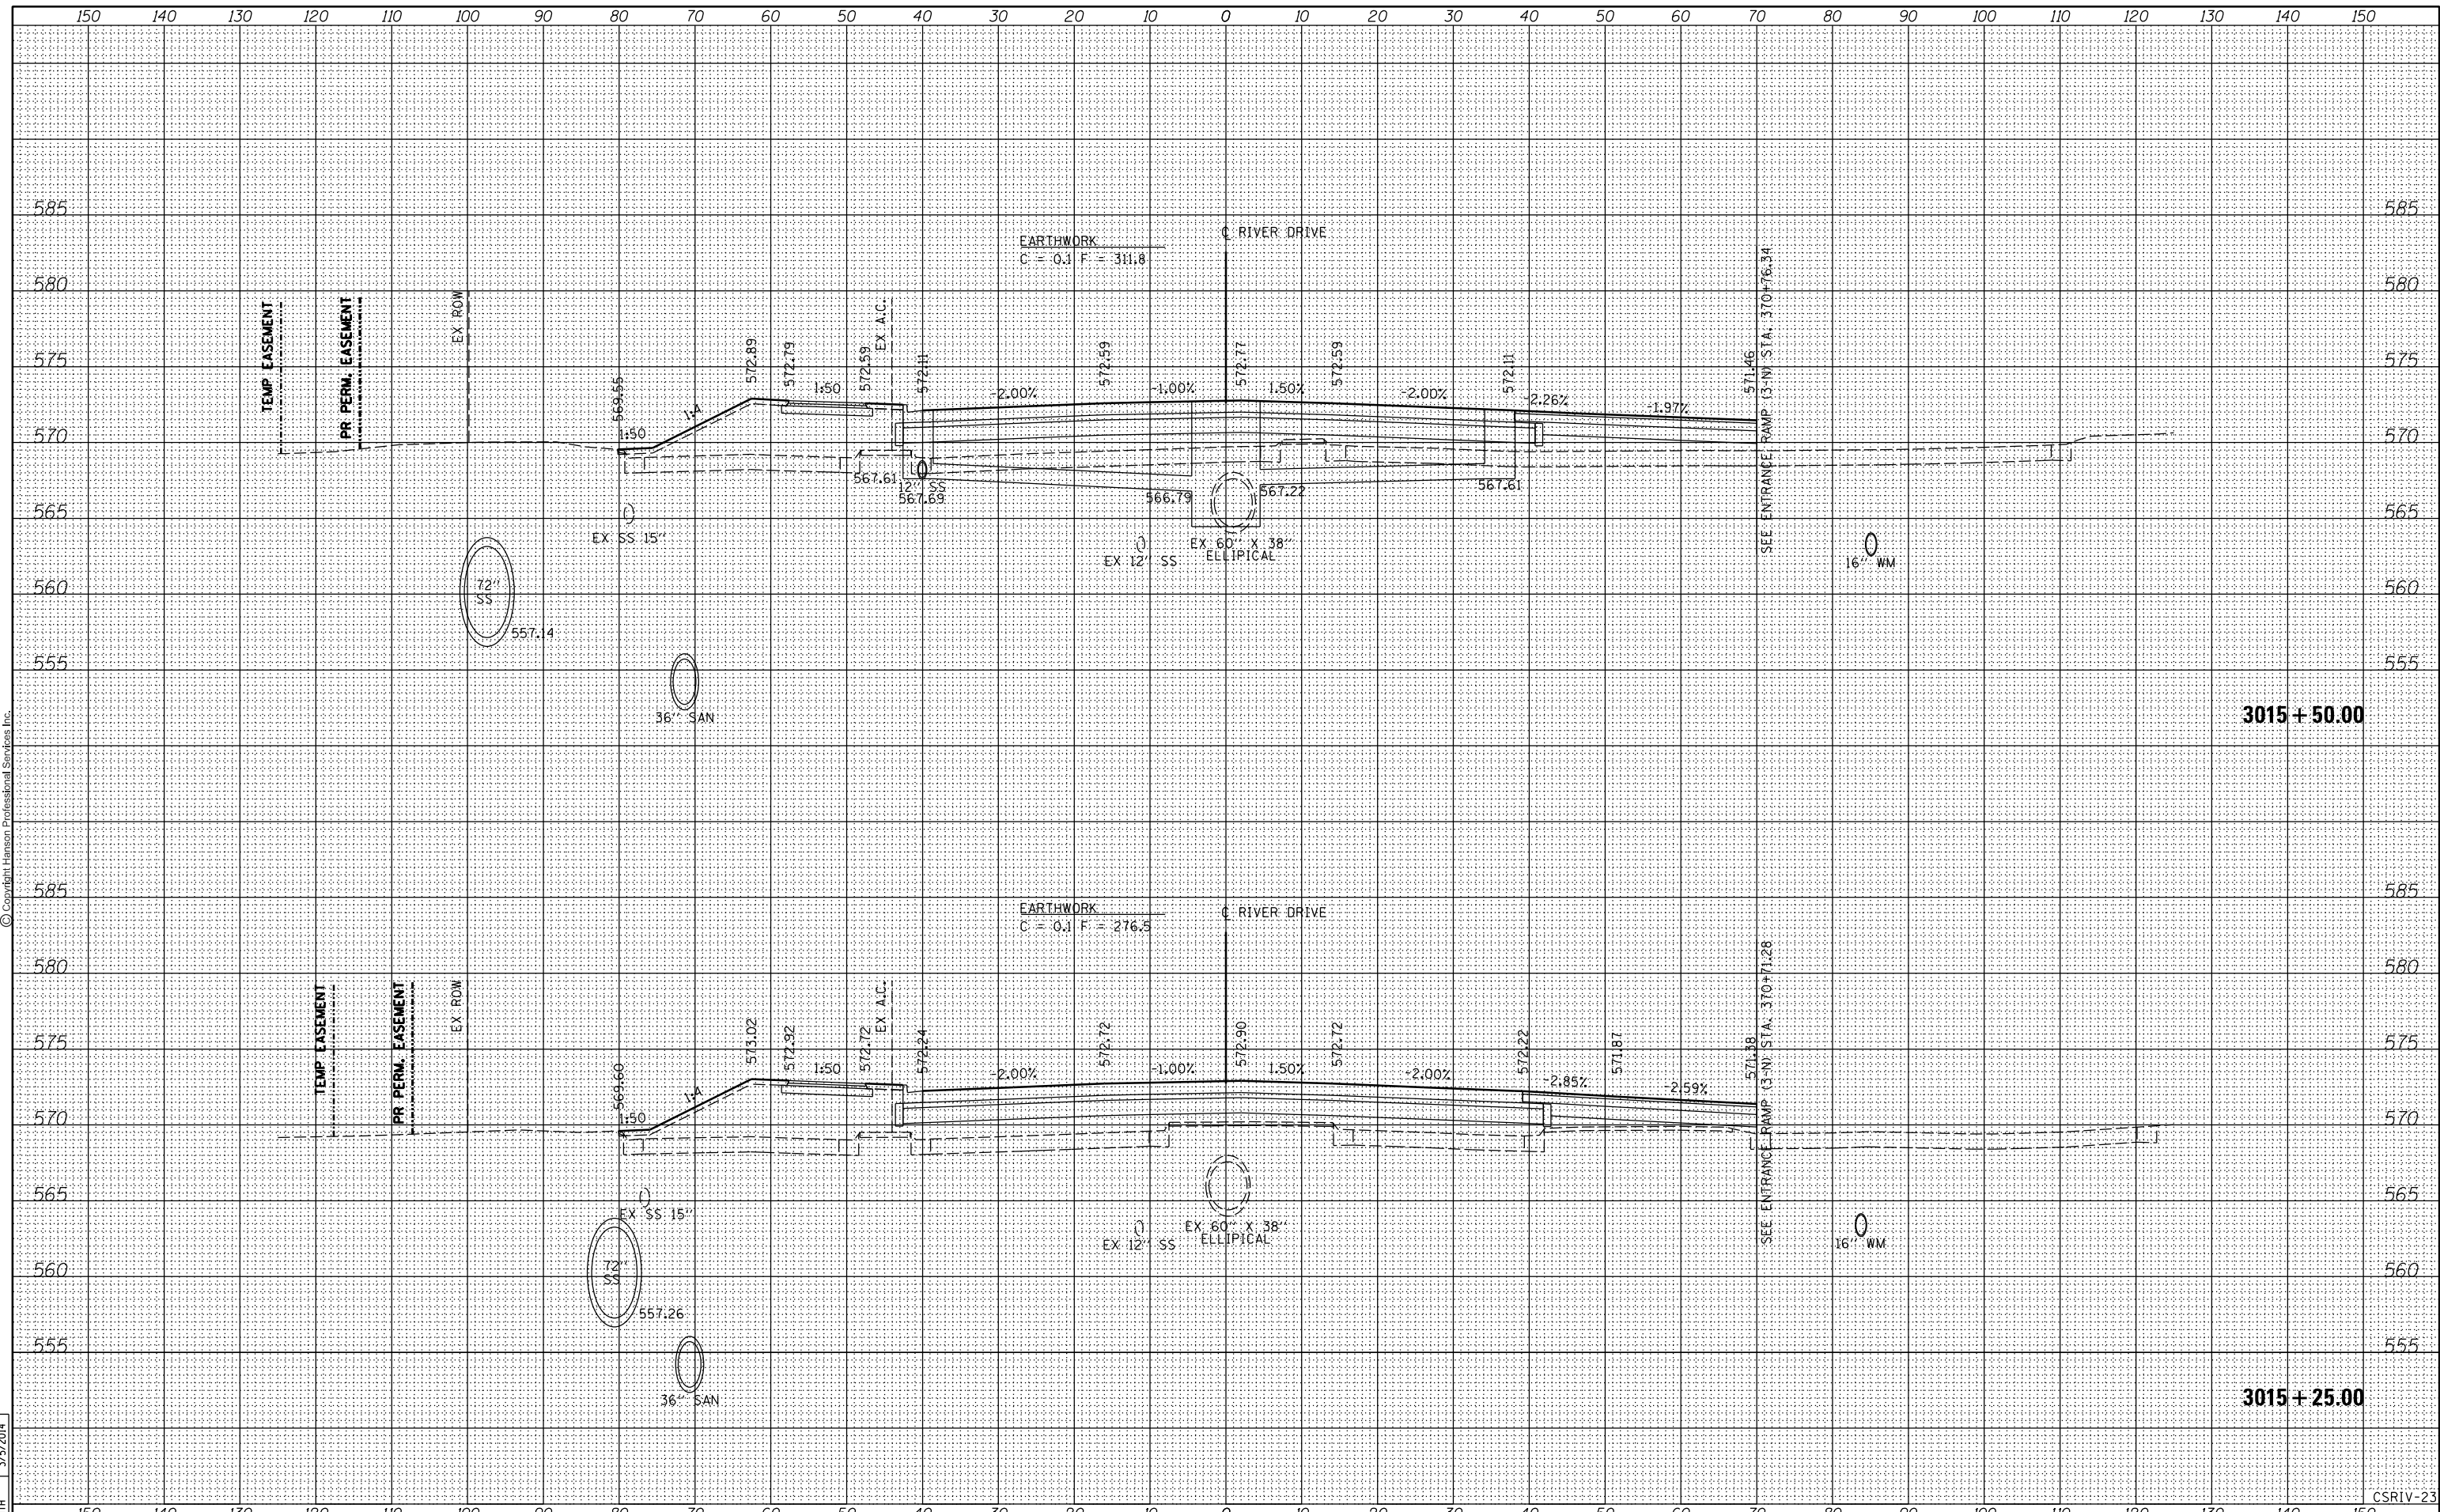

FILE NAME =	D2PACKE-HPS-sh-t-xssh001.dgn	USER NAME =	plsa@01256	DESIGNED -	RLT	REVISED -		<b>STATE OF ILLINOIS</b> <b>DEPARTMENT OF TRANSPORTATION</b>				<b>CROSS SECTIONS</b> <b>RIVER DRIVE</b>				F.A.U. RTE.	SECTION	COUNTY	TOTAL SHEETS	SHEET NO.
		PLOT SCALE =		DRAWN -	RLT	REVISED -										5756	(81-1M)	ROCK ISLAND	217	184
		PLOT DATE =	03/06/2014	CHECKED -	AAP/MTH	REVISED -										CONTRACT NO. 64J68				
				DATE -	3/7/2014	REVISED -										ILLINOIS FED. AID PROJECT				
SCALE:		SHEET NO. OF SHEETS		STA. 3015+25.00 TO STA. 3015+50.00																