


DATE	
BY	
SURVEYED	
PLOTTED	
TEMPLATE	
AREAS	
CHECKED	
FINL SURVEY	
NOTE BOOK	
NO.	



DATE	
BY	
SURVEYED	
PLOTTED	
TEMPLATE	
AREAS	
CHECKED	
ORIGINAL SURVEY	
NOTE BOOK	
NO.	

DATE	9/14/2011
BY	RLT
SURVEYED	
PLOTTED	
TEMPLATE	
AREAS	
CHECKED	
ORIGINAL SURVEY	
NOTE BOOK	
NO.	

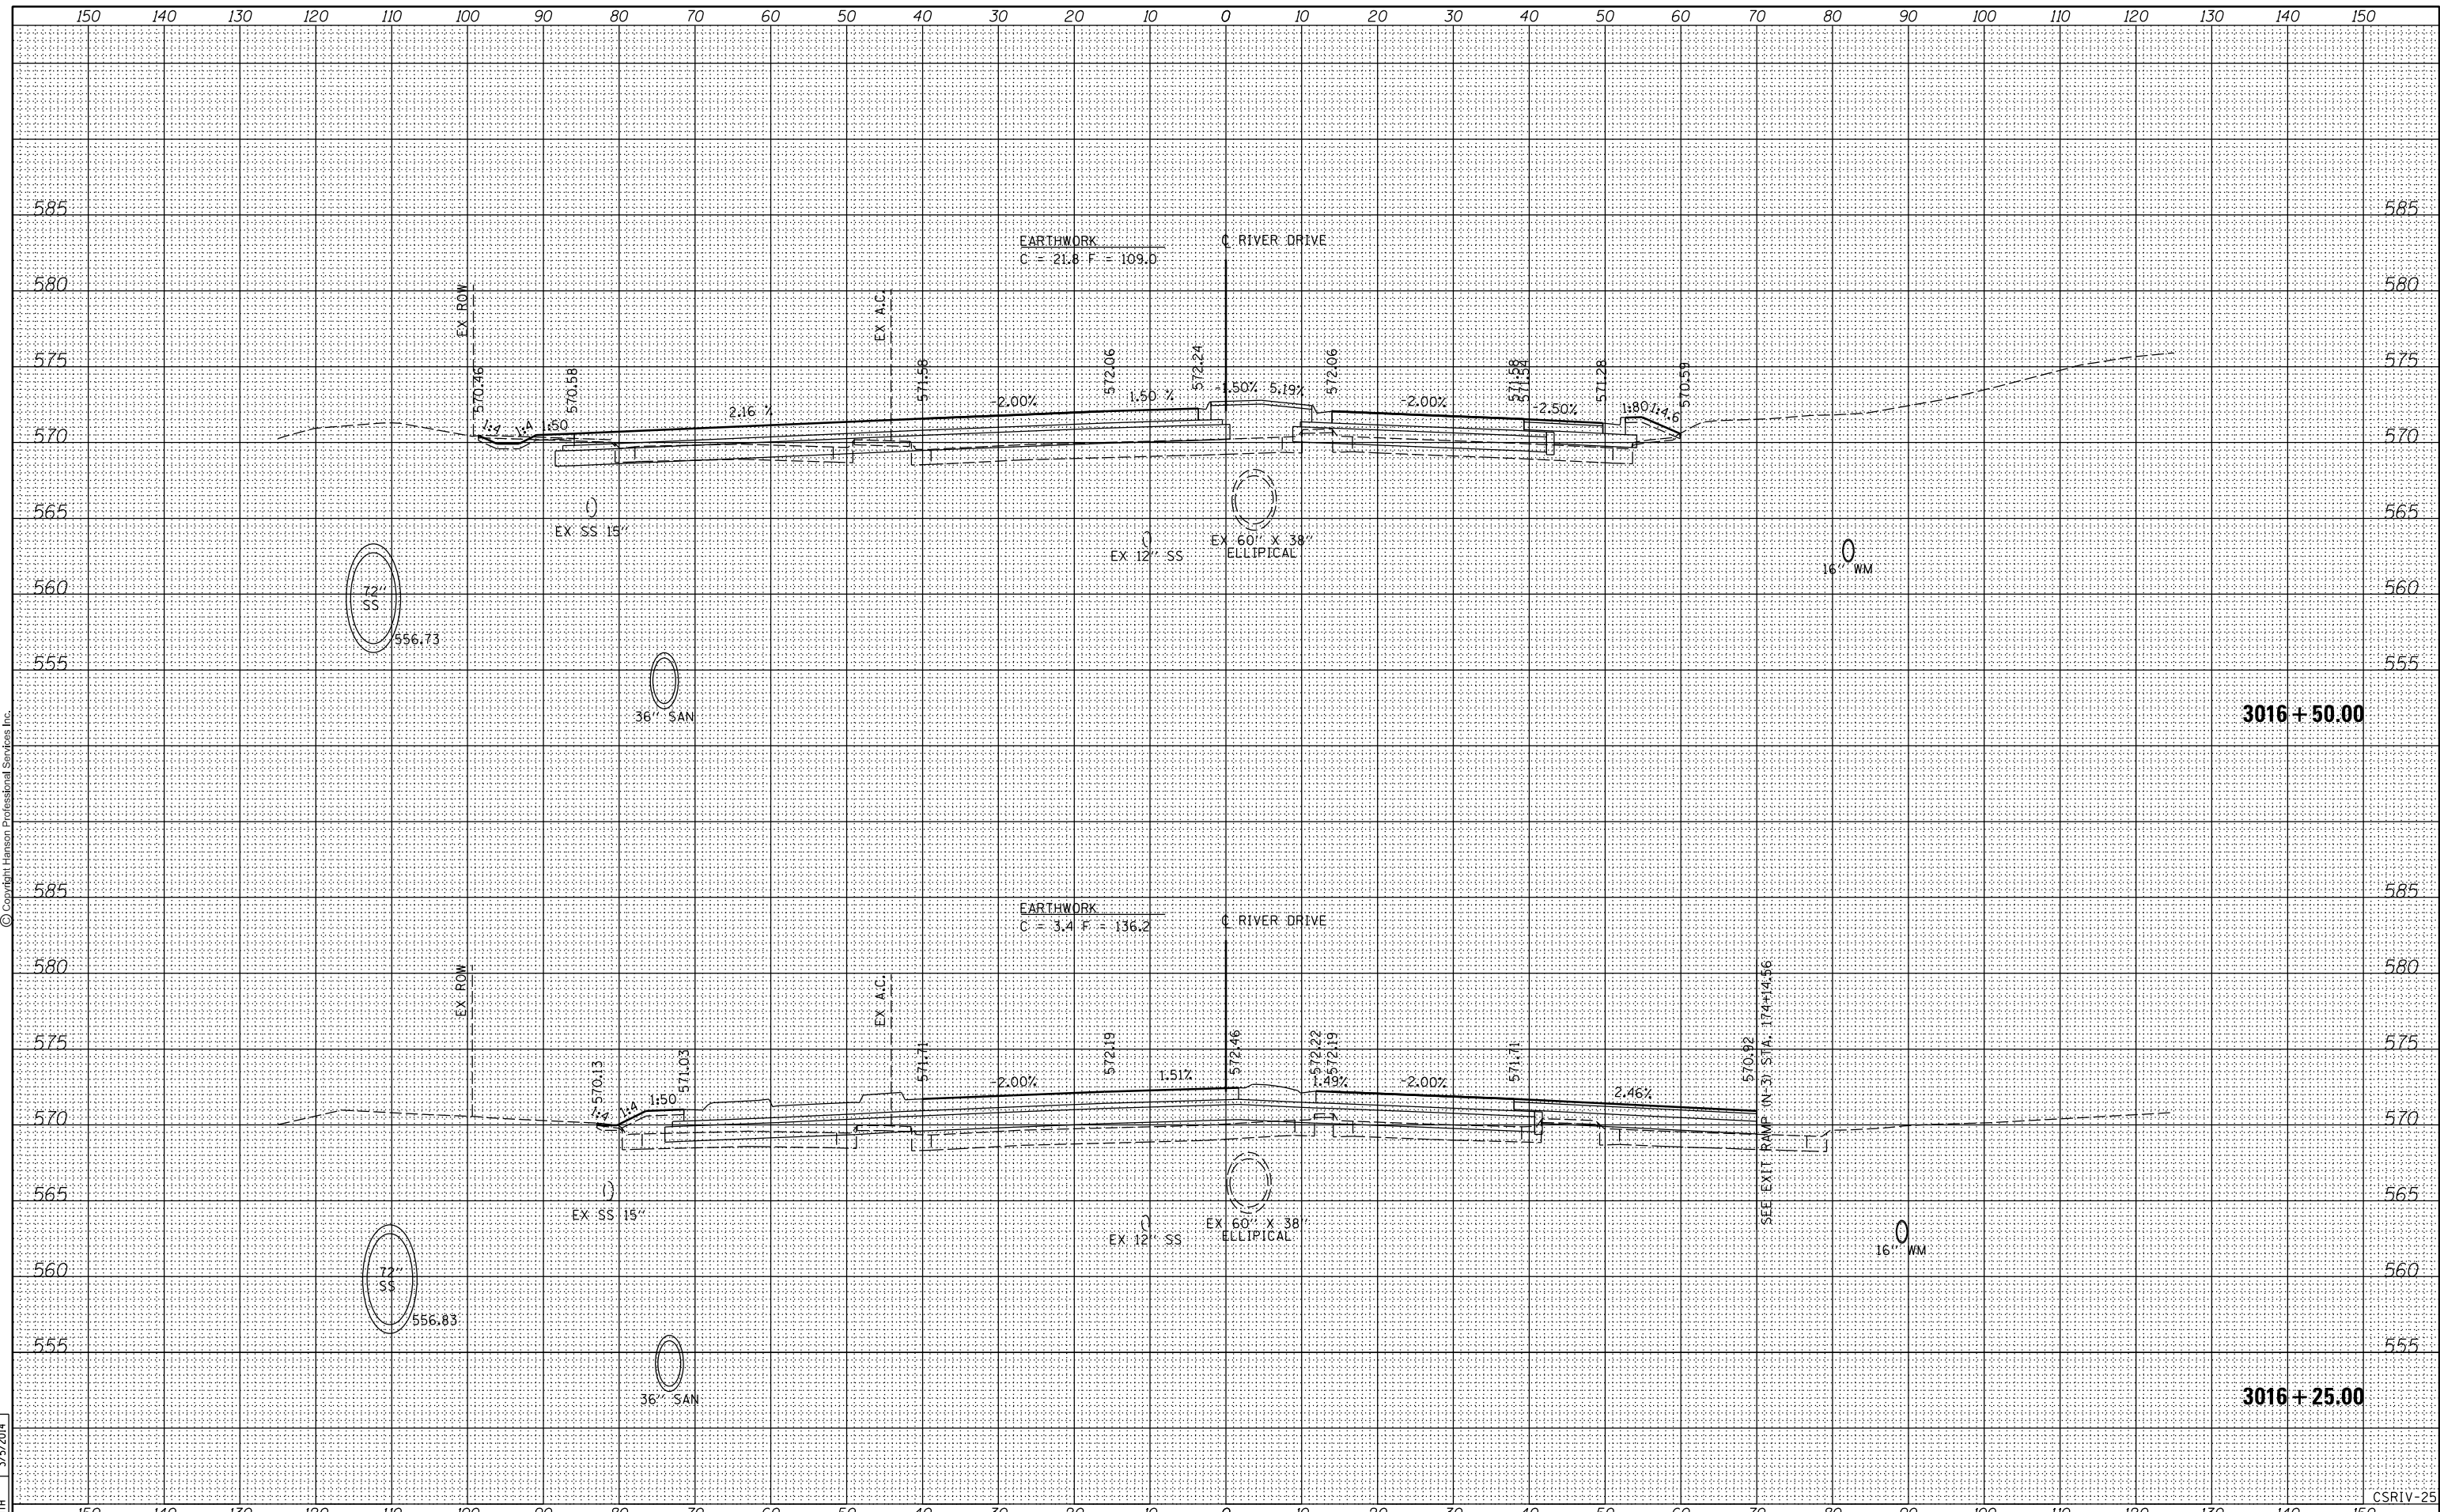

FILE NAME =	D2PACKE-HPS-shr-xssht001.dgn	USER NAME =	plisa01256	DESIGNED -	RLT	REVISED -		CROSS SECTIONS RIVER DRIVE				F.A.U	SECTION	COUNTY	TOTAL SHEETS	SHEET NO.
LAYOUT	RLT	DRAWN	RLT	CHECKED	AAP/MTH	REVISED						5756	(81-1)M	ROCK ISLAND	217	186
REVIEWED	MTH	DATE	3/7/2014	DATE	3/7/2014	REVISED		SCALE:	SHEET NO.	OF	SHEETS	STA. 3016+25.00 TO STA. 3016+50.00	CONTRACT NO. 64J68			
													ILLINOIS FED. AID PROJECT			