


DATE	
BY	
SURVEYED	
PLOTTED	
TEMPLATE	
AREAS	
CHECKED	
FINL SURVEY	
NOTE BOOK	
NO.	



© Copyright Hanson Professional Services Inc.

DATE	
BY	
SURVEYED	
PLOTTED	
TEMPLATE	
AREAS	
CHECKED	
ORIGINAL SURVEY	
NOTE BOOK	
NO.	

DATE	9/14/2011
BY	RLT
SURVEYED	
PLOTTED	
TEMPLATE	
AREAS	
CHECKED	
ORIGINAL SURVEY	
NOTE BOOK	
NO.	

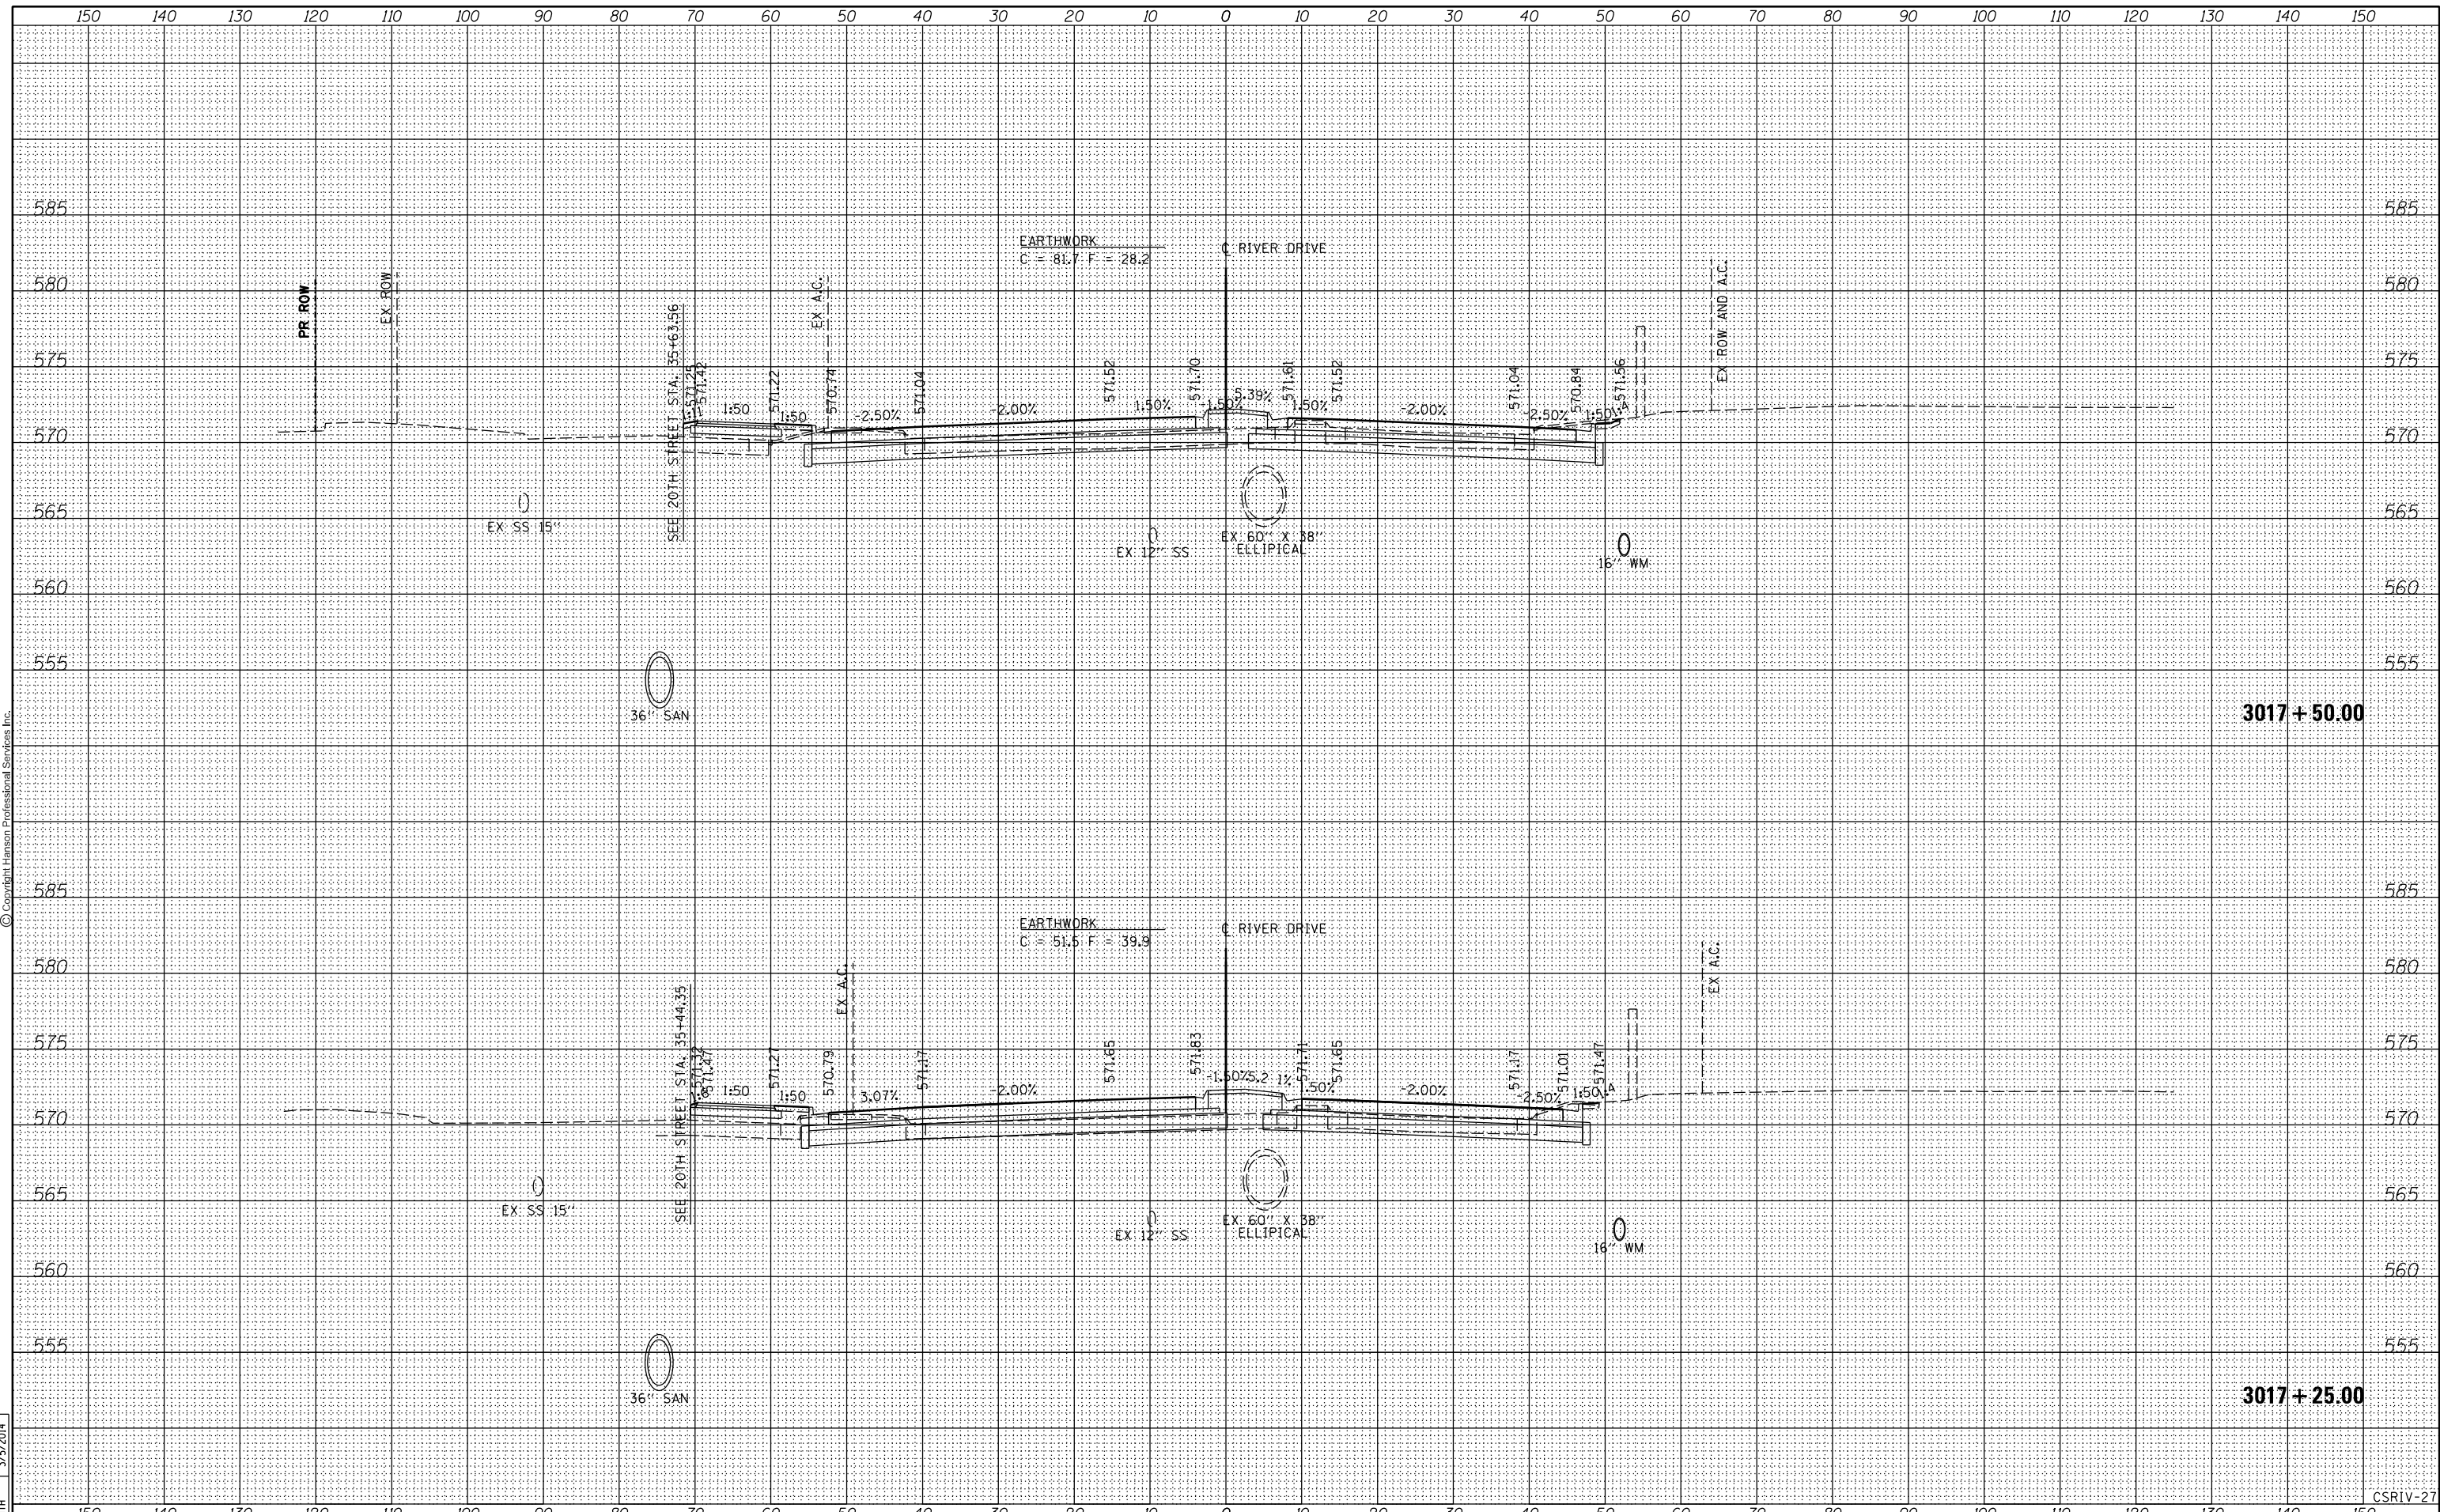

FILE NAME =	D2PACKE-HPS-sh-t-xssh001.dgn	DESIGNED -	RLT	REVISIED -		CROSS SECTIONS RIVER DRIVE				F.A.U	SECTION	COUNTY	TOTAL	SHEET	
USER NAME =	plsa01256	DRAWN -	RLT	REVISIED -						5756	(81-1)M	ROCK ISLAND	SHEETS	217	188
PLOT SCALE =		CHECKED -	AAP/MTH	REVISIED -		SCALE:				SHEET NO. OF SHEETS		STA. 3017+25.00 TO STA. 3017+50.00		CONTRACT NO.	64J68
PLOT DATE =	03/06/2014	DATE -	3/7/2014	REVISIED -								ILLINOIS FED. AID PROJECT			

STATE OF ILLINOIS
DEPARTMENT OF TRANSPORTATION

3017 + 50.00

3017 + 25.00

CSRIV-27