


DATE	
BY	
SURVEYED	
PLOTTED	
TEMPLATE	
AREAS	
CHECKED	
FINL SURVEY	
NOTE BOOK	
NO.	



© Copyright Hanson Professional Services Inc.

DATE	
BY	
SURVEYED	
PLOTTED	
TEMPLATE	
AREAS	
CHECKED	
ORIGINAL SURVEY	
NOTE BOOK	
NO.	

DATE	9/14/2011
BY	RLT
SURVEYED	
PLOTTED	
TEMPLATE	
AREAS	
CHECKED	
ORIGINAL SURVEY	
NOTE BOOK	
NO.	

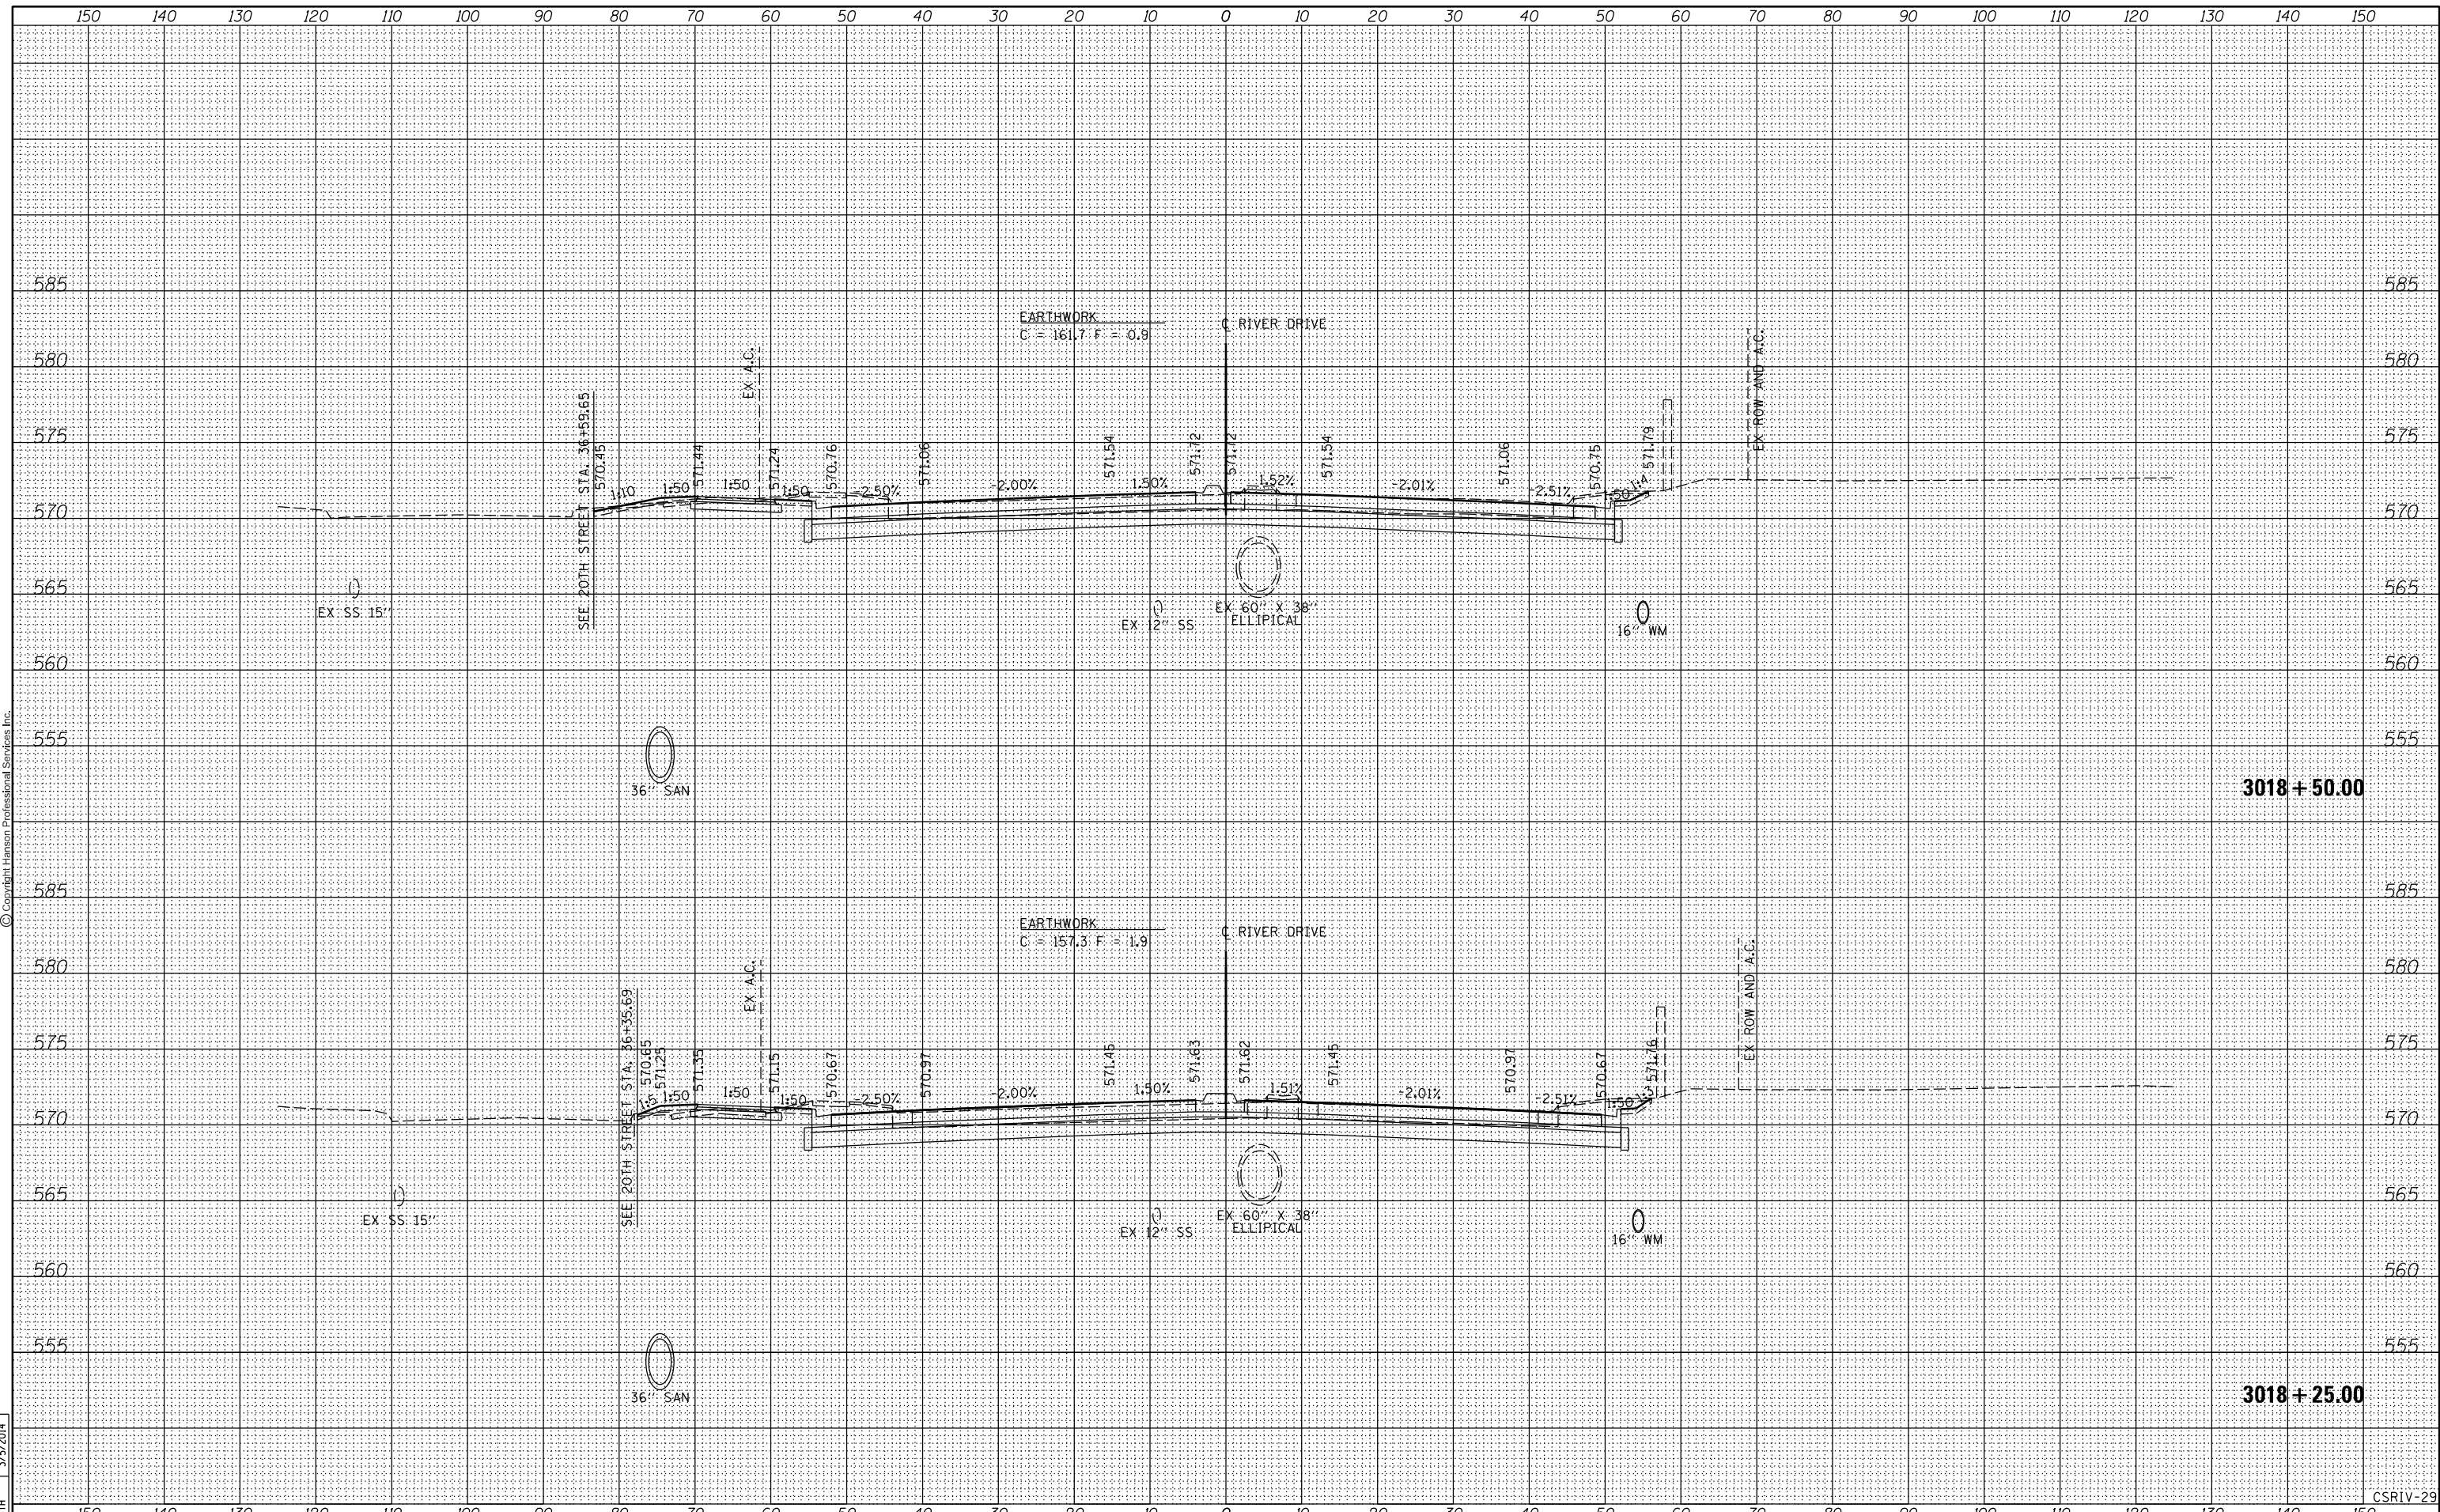

FILE NAME =	D2PACKE-HPS-sh-t-xssh001.dgn	USER NAME =	plsa01256	DESIGNED -	RLT	REVISED -	
LAYOUT	RLT	DRAWN	RLT	CHECKED -	AAP/MTH	REVISED -	
REVIEWED	MTH	DATE	3/7/2014	DATE	3/7/2014	REVISED -	
PLOT SCALE =				SCALE:			
PLOT DATE = 03/06/2014				SHEET NO. OF SHEETS STA. 3018+25.00 TO STA. 3018+50.00			
STATE OF ILLINOIS DEPARTMENT OF TRANSPORTATION				CROSS SECTIONS RIVER DRIVE			
F.A.U. RTE.	SECTION	COUNTY	TOTAL SHEETS	SHEET NO.			
5756	(81-1)M	ROCK ISLAND	217	190			
				CONTRACT NO. 64J68			
				ILLINOIS FED. AID PROJECT			

CSRIV-29