


DATE	
BY	
SURVEYED	
PLOTTED	
TEMPLATE	
AREAS	
CHECKED	
FINL SURVEY	
NOTE BOOK	
NO.	



© Copyright Hanson Professional Services Inc.

DATE	
BY	
SURVEYED	
PLOTTED	
TEMPLATE	
AREAS	
CHECKED	
ORIGINAL SURVEY	
NOTE BOOK	
NO.	

DATE	9/14/2011
BY	RLT
SURVEYED	
PLOTTED	
TEMPLATE	
AREAS	
CHECKED	
ORIGINAL SURVEY	
NOTE BOOK	
NO.	

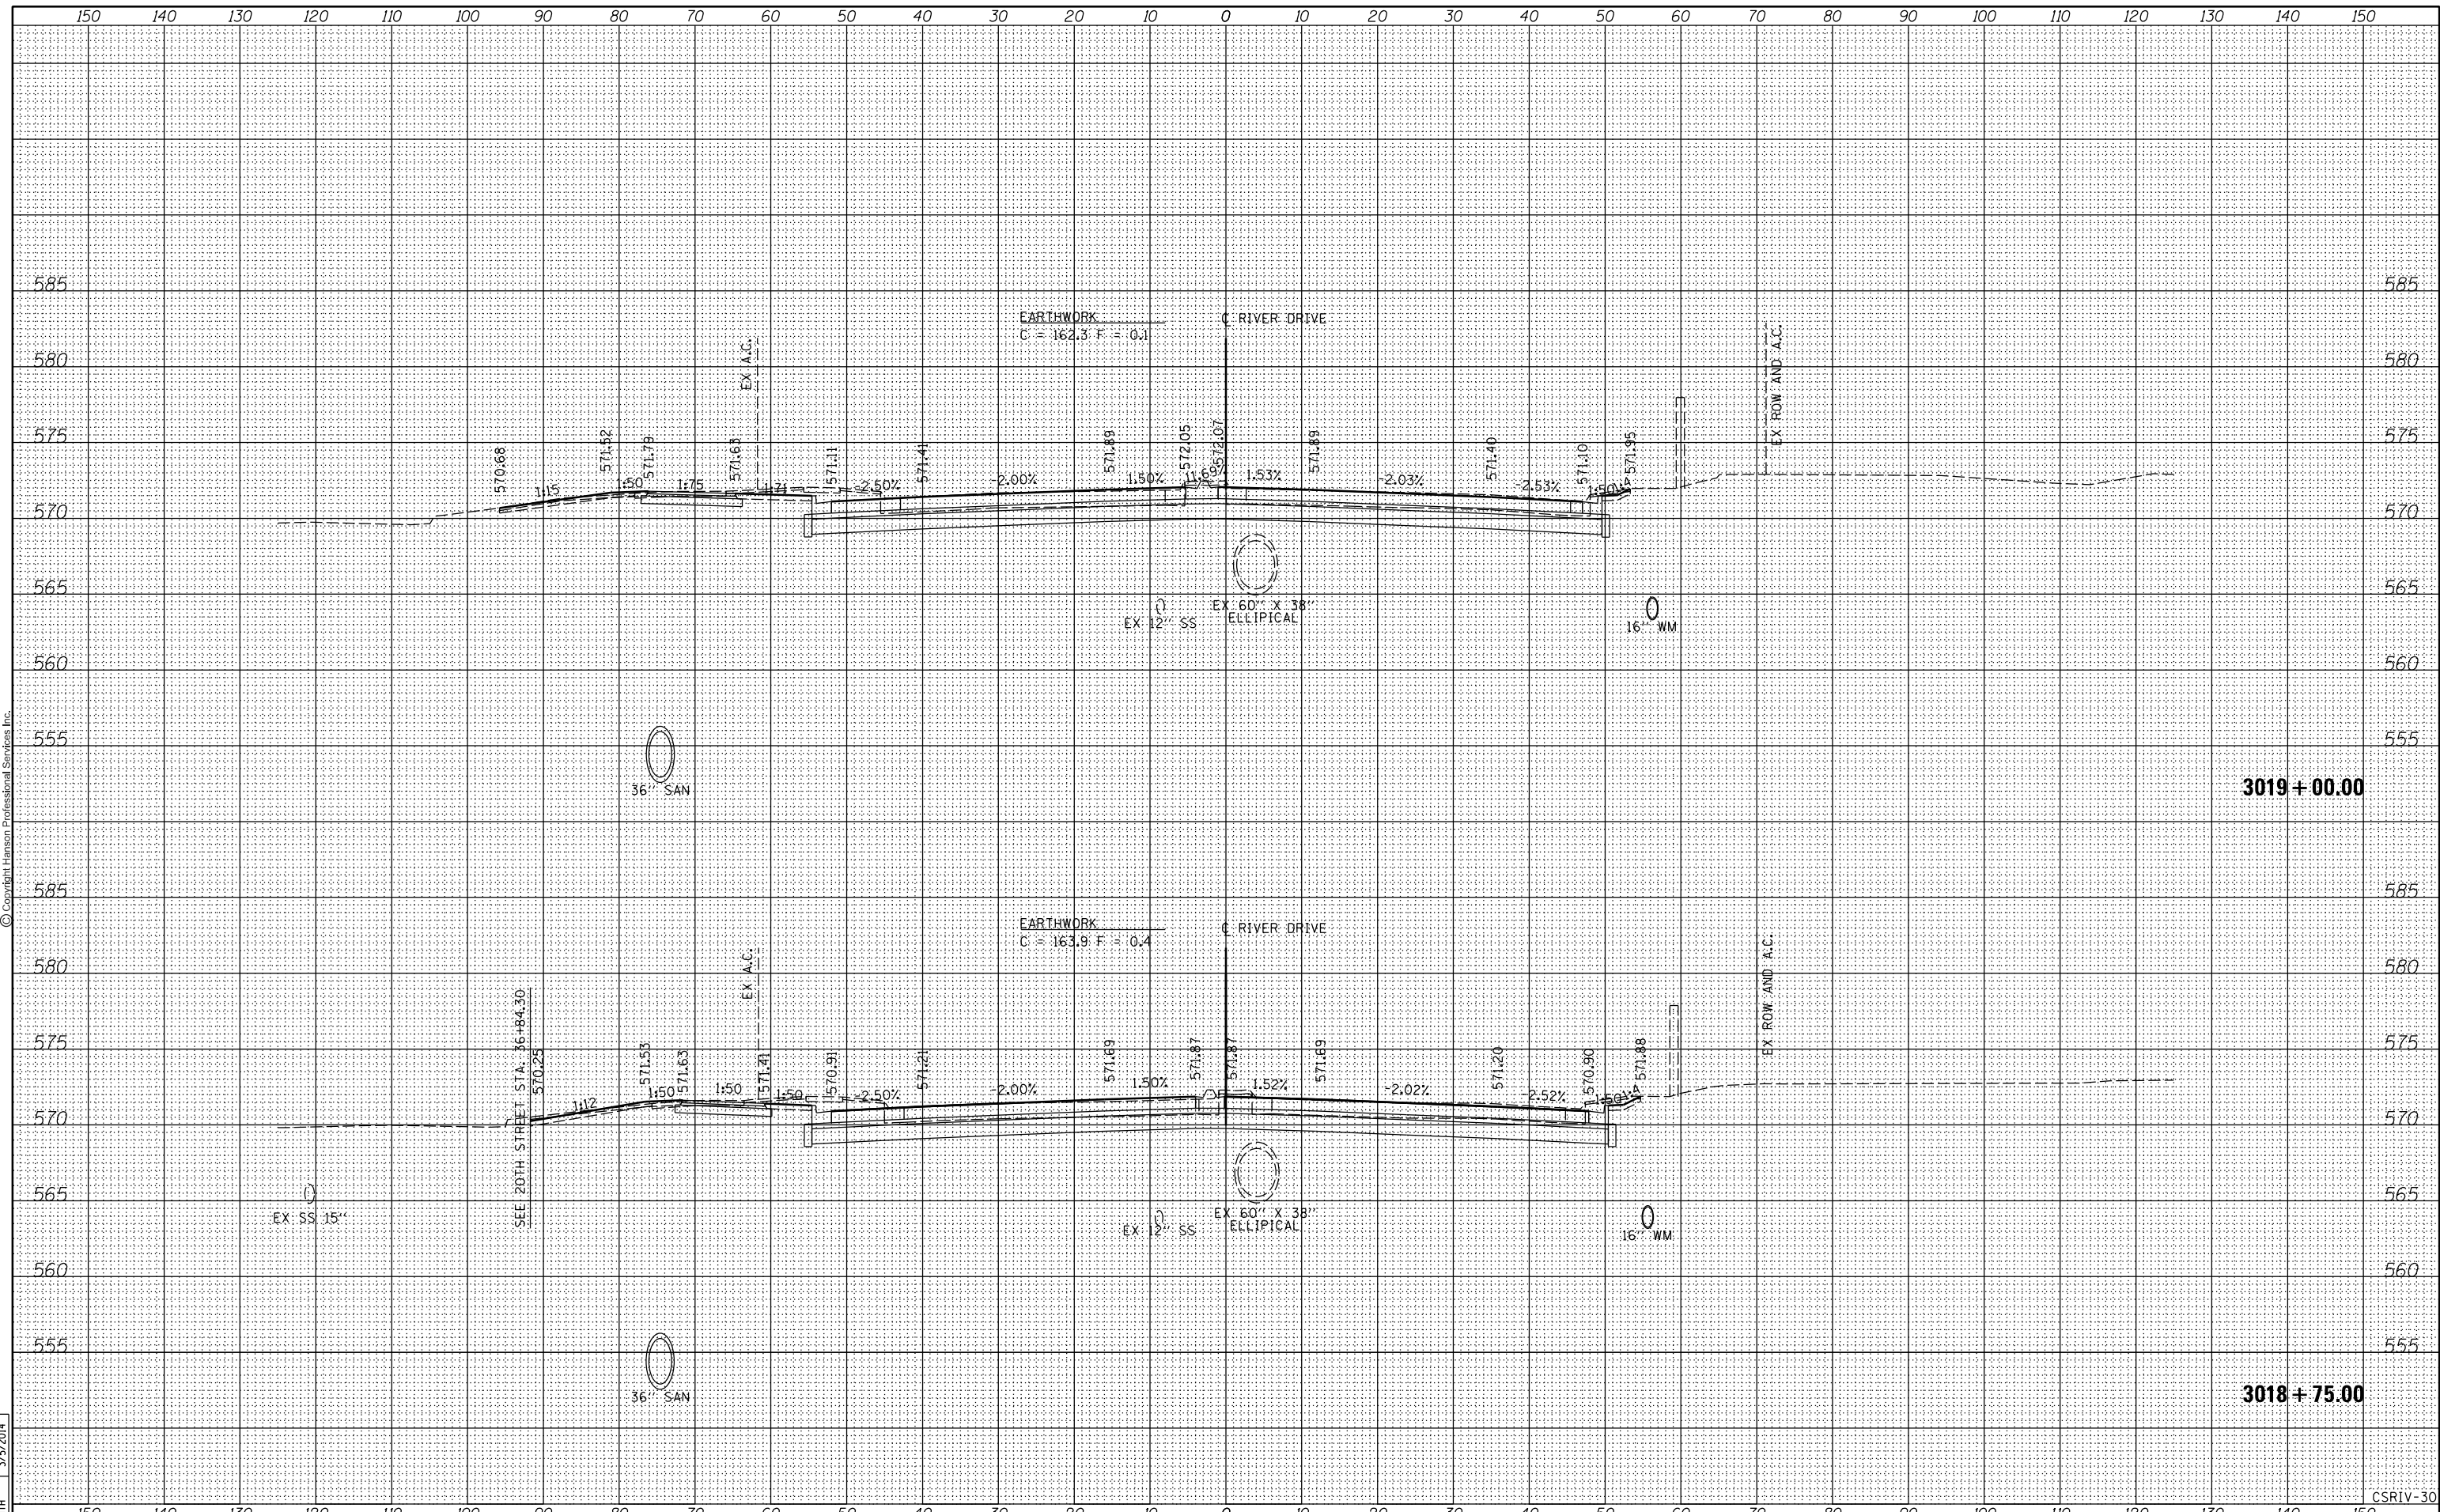

FILE NAME =	D2PACKE-HPS-shr-xssht001L.dgn	USER NAME =	plsa001256	DESIGNED -	RLT	REVISED -		<b>CROSS SECTIONS</b> <b>RIVER DRIVE</b>				F.A.U	SECTION	COUNTY	TOTAL SHEETS	SHEET NO.	
LAYOUT	RLT	DATE	03/06/2014	DRAWN -	RLT	REVISED -						5756	(81-1)M	ROCK ISLAND	217	191	
REVIEWED	MTH	PLOT SCALE =		CHECKED -	AAP/MTH	REVISED -		SCALE:				SHEET NO. OF SHEETS		STA. 3018+75.00 TO STA. 3019+00.00		CONTRACT NO. 64J68	
		PLOT DATE =	03/06/2014	DATE -	3/7/2014	REVISED -						ILLINOIS FED. AID PROJECT					