


| | |
|-------------|--|
| DATE | |
| BY | |
| SURVEYED | |
| PLOTTED | |
| TEMPLATE | |
| AREAS | |
| CHECKED | |
| FINL SURVEY | |
| NOTE BOOK | |
| NO. | |



© Copyright Hanson Professional Services Inc.

| | |
|-----------------|--|
| DATE | |
| BY | |
| SURVEYED | |
| PLOTTED | |
| TEMPLATE | |
| AREAS | |
| CHECKED | |
| ORIGINAL SURVEY | |
| NOTE BOOK | |
| NO. | |

| | |
|-----------------|-----------|
| DATE | 9/14/2011 |
| BY | RLT |
| SURVEYED | |
| PLOTTED | |
| TEMPLATE | |
| AREAS | |
| CHECKED | |
| ORIGINAL SURVEY | |
| NOTE BOOK | |
| NO. | |

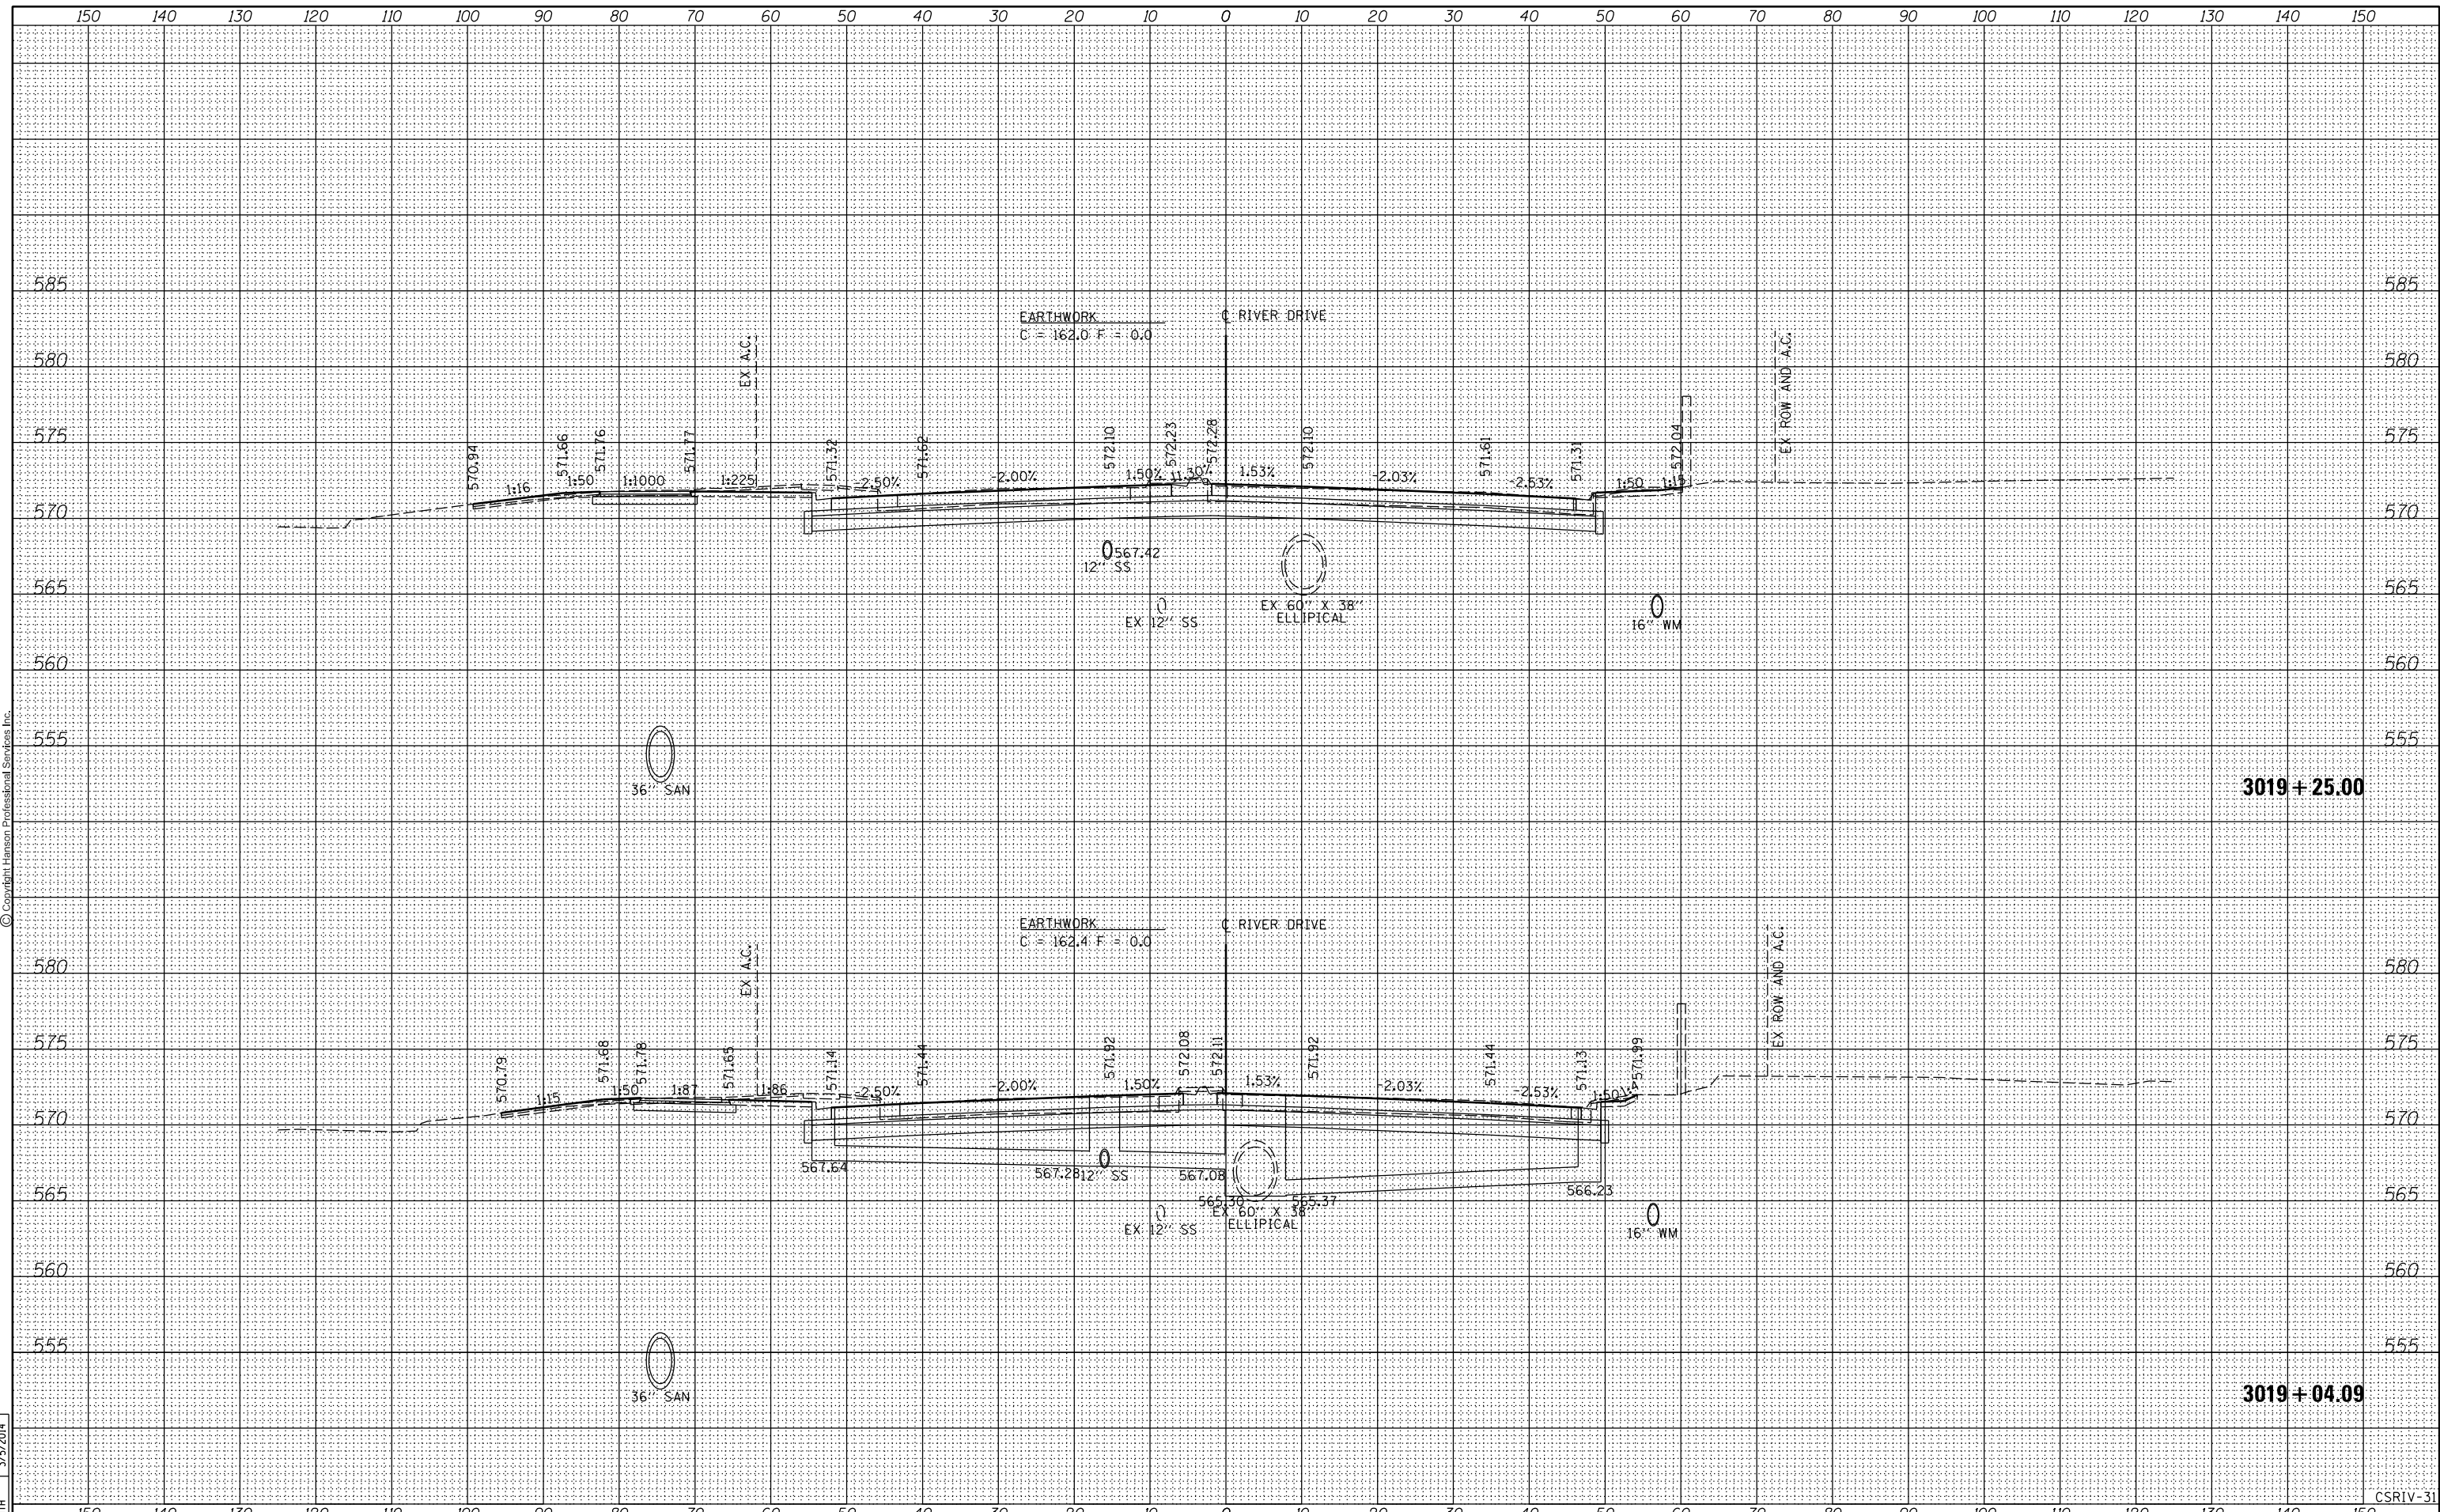

| | | | | | | | | | | | | | | | |
|--------------|-------------------------------|------------|----------|------------|--|---|--|--|--|---------------------------|---------|-------------|------------------------------------|--------------|-------|
| FILE NAME = | D2PACKE-HPS-sh-t-xssh001L.dgn | DESIGNED - | RLT | REVISIED - | | CROSS SECTIONS RIVER DRIVE | | | | F.A.U | SECTION | COUNTY | TOTAL SHEETS | SHEET NO. | |
| USER NAME = | plsa01256 | DRAWN - | RLT | REVISIED - | | | | | | 5756 | (81-1)M | ROCK ISLAND | 217 | 192 | |
| PLOT SCALE = | | CHECKED - | AAP/MTH | REVISIED - | | SCALE: | | | | SHEET NO. | OF | SHEETS | STA. 3019+04.09 TO STA. 3019+25.00 | CONTRACT NO. | 64J68 |
| PLOT DATE = | 03/06/2014 | DATE - | 3/7/2014 | REVISIED - | | | | | | ILLINOIS FED. AID PROJECT | | | | | |

STATE OF ILLINOIS
DEPARTMENT OF TRANSPORTATION

3019 + 25.00

3019 + 04.09

CSRIV-31