


DATE	
BY	
SURVEYED	
PLOTTED	
TEMPLATE	
AREAS	
CHECKED	
FINL SURVEY	
NOTE BOOK	
NO.	



© Copyright Hanson Professional Services Inc.

DATE	
BY	
SURVEYED	
PLOTTED	
TEMPLATE	
AREAS	
CHECKED	
ORIGINAL SURVEY	
NOTE BOOK	
NO.	

DATE	9/14/2011
BY	RLT
SURVEYED	
PLOTTED	
TEMPLATE	
AREAS	
CHECKED	
ORIGINAL SURVEY	
NOTE BOOK	
NO.	

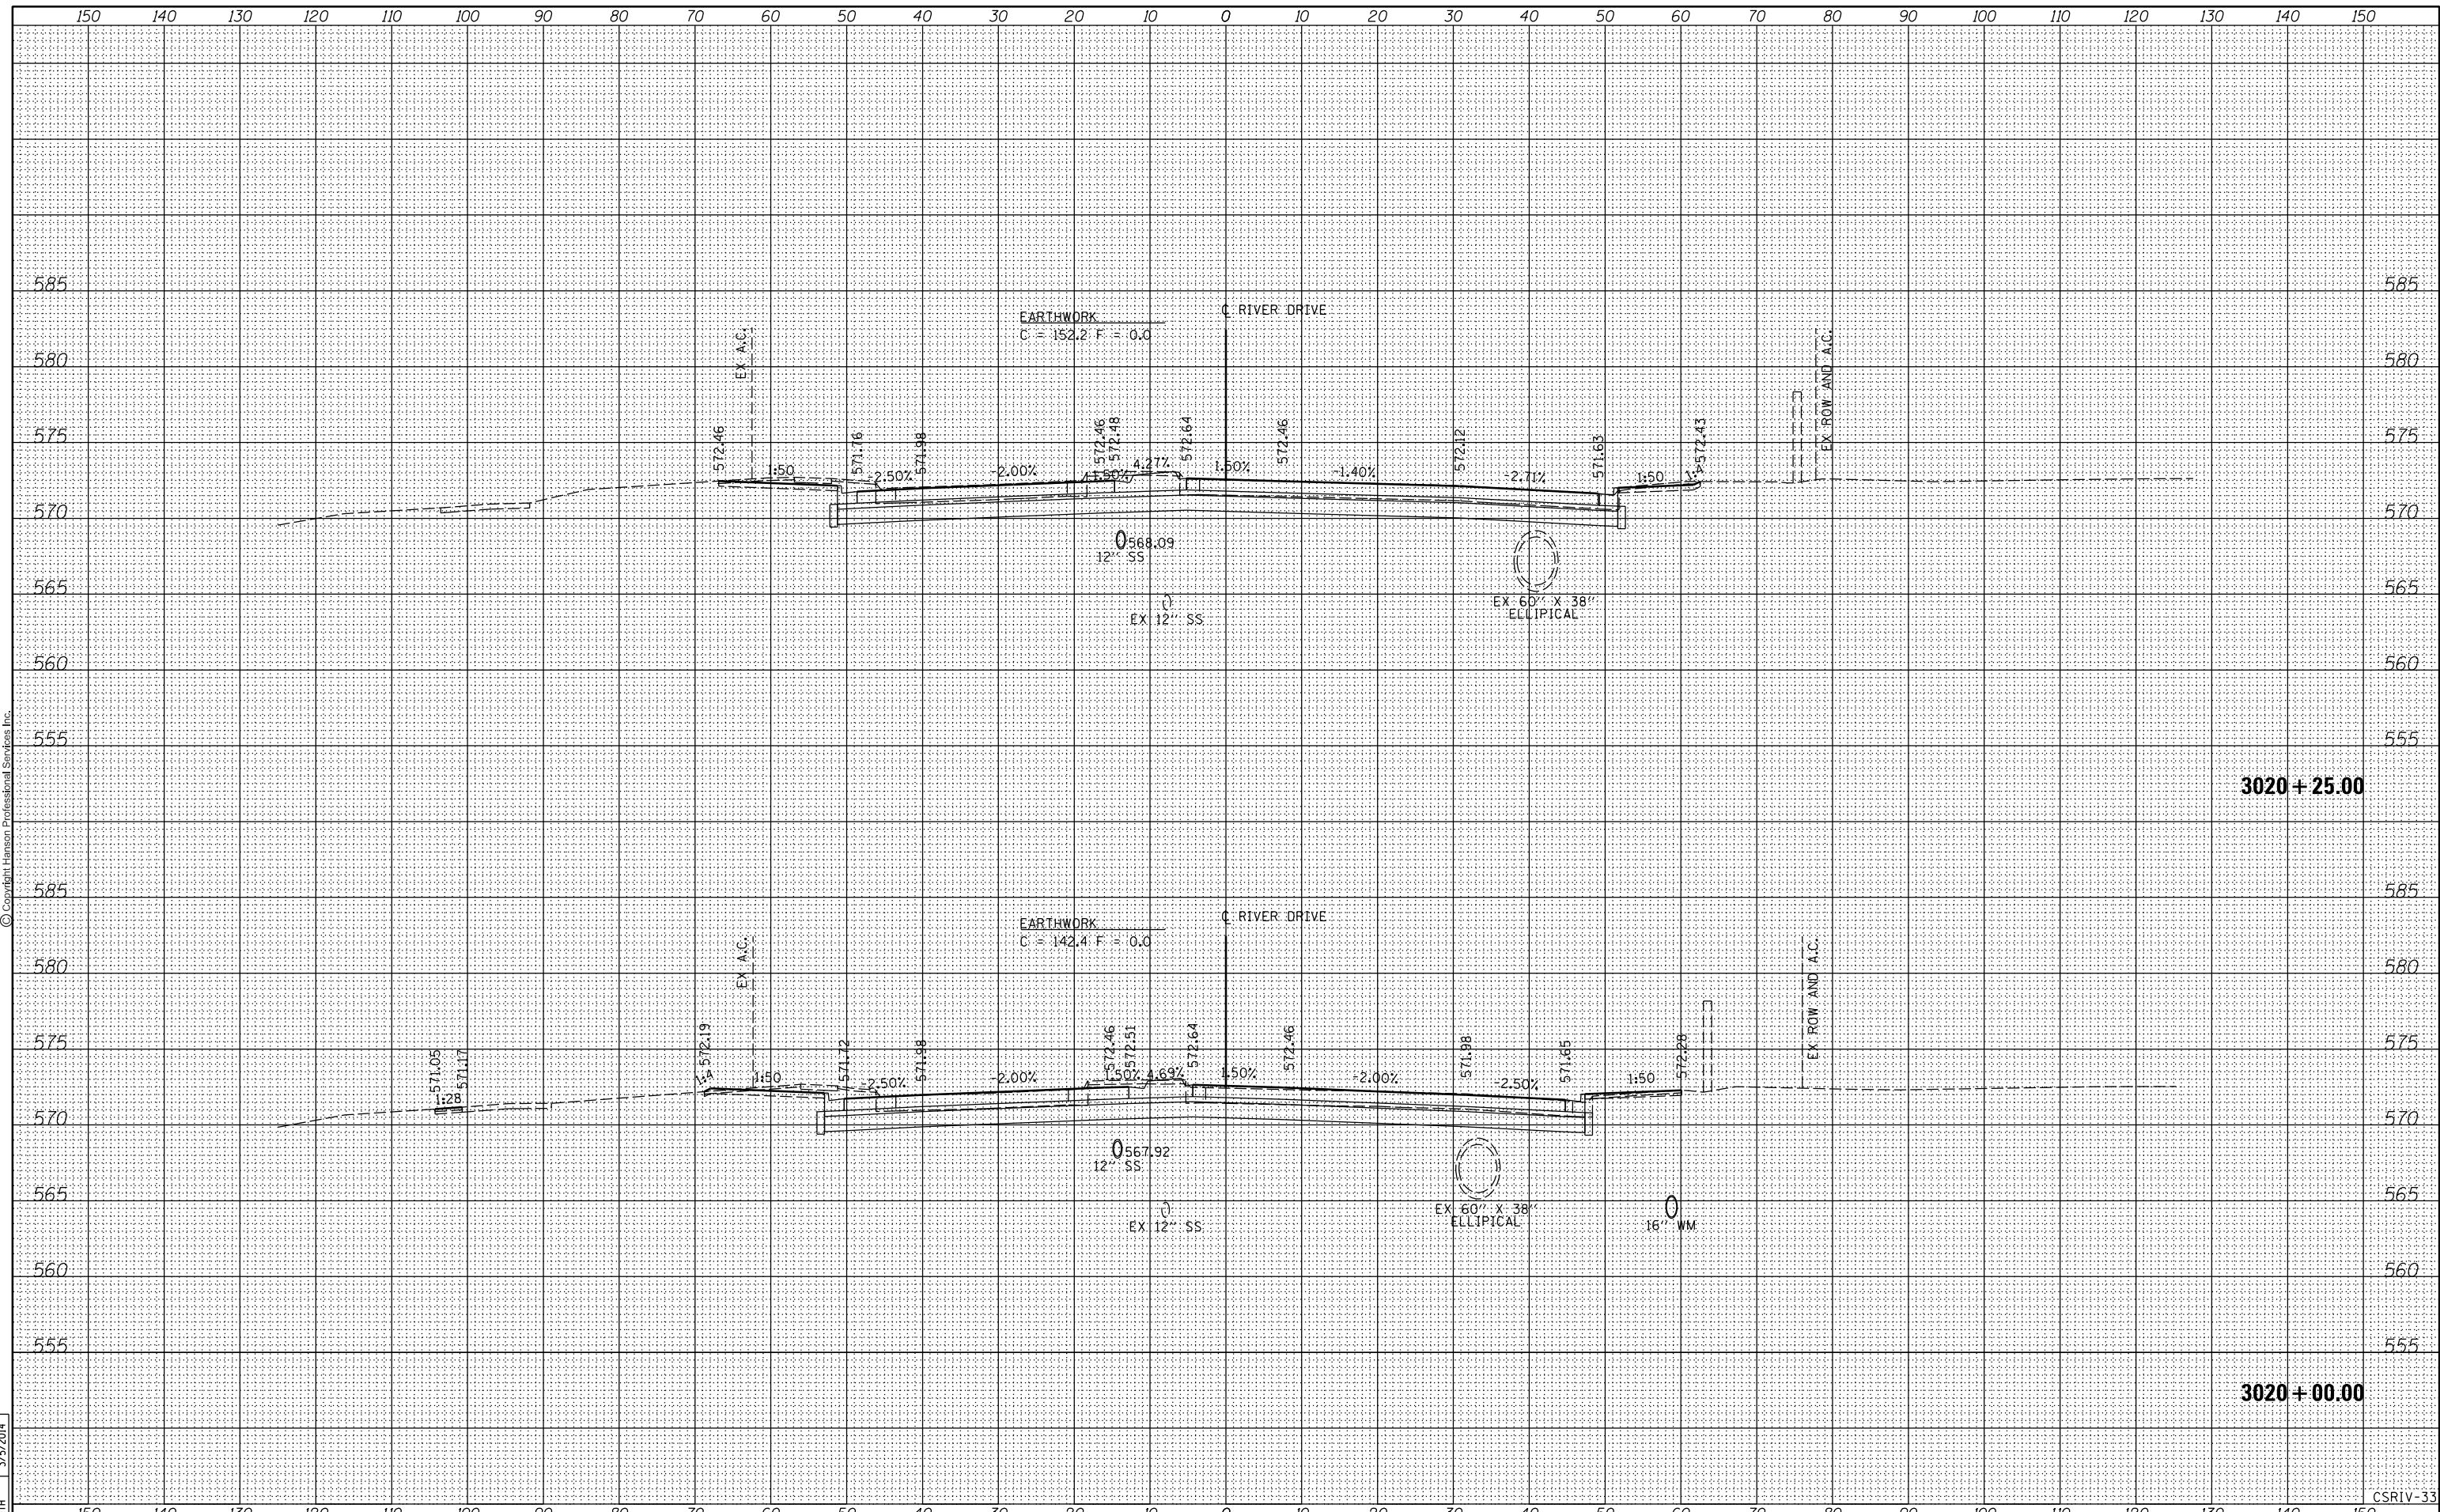

FILE NAME =	D2PACKE-HPS-sht-xssht001L.dgn	USER NAME =	plisa01256	DESIGNED -	RLT	REVISED -		STATE OF ILLINOIS DEPARTMENT OF TRANSPORTATION				CROSS SECTIONS RIVER DRIVE				F.A.U. RTE.	SECTION	COUNTY	TOTAL SHEETS	SHEET NO.
PLOT SCALE =		CHECKED -	AAP/MTH	REVISED -		REVISED -						SCALE:	SHEET NO.	OF	SHEETS	STA. 3020+00.00 TO STA. 3020+25.00	5756	(81-1)M	ROCK ISLAND	217
PLOT DATE =	03/06/2014	DATE -	3/7/2014	REVISED -		REVISED -						ILLINOIS FED. AID PROJECT				CONTRACT NO.	64J68			

CSRIV-33