


DATE	
BY	
SURVEYED	
PLOTTED	
TEMPLATE	
AREAS	
CHECKED	
FINAL SURVEY	
NOTE BOOK	
NO.	



© Copyright Hanson Professional Services Inc.

DATE	
BY	
SURVEYED	
PLOTTED	
TEMPLATE	
AREAS	
CHECKED	
ORIGINAL SURVEY	
NOTE BOOK	
NO.	

RLT	9/14/2011
RLT	2/22/2013
MTH	3/5/2014
LAYOUT	
DRAWN	
REVIEWED	

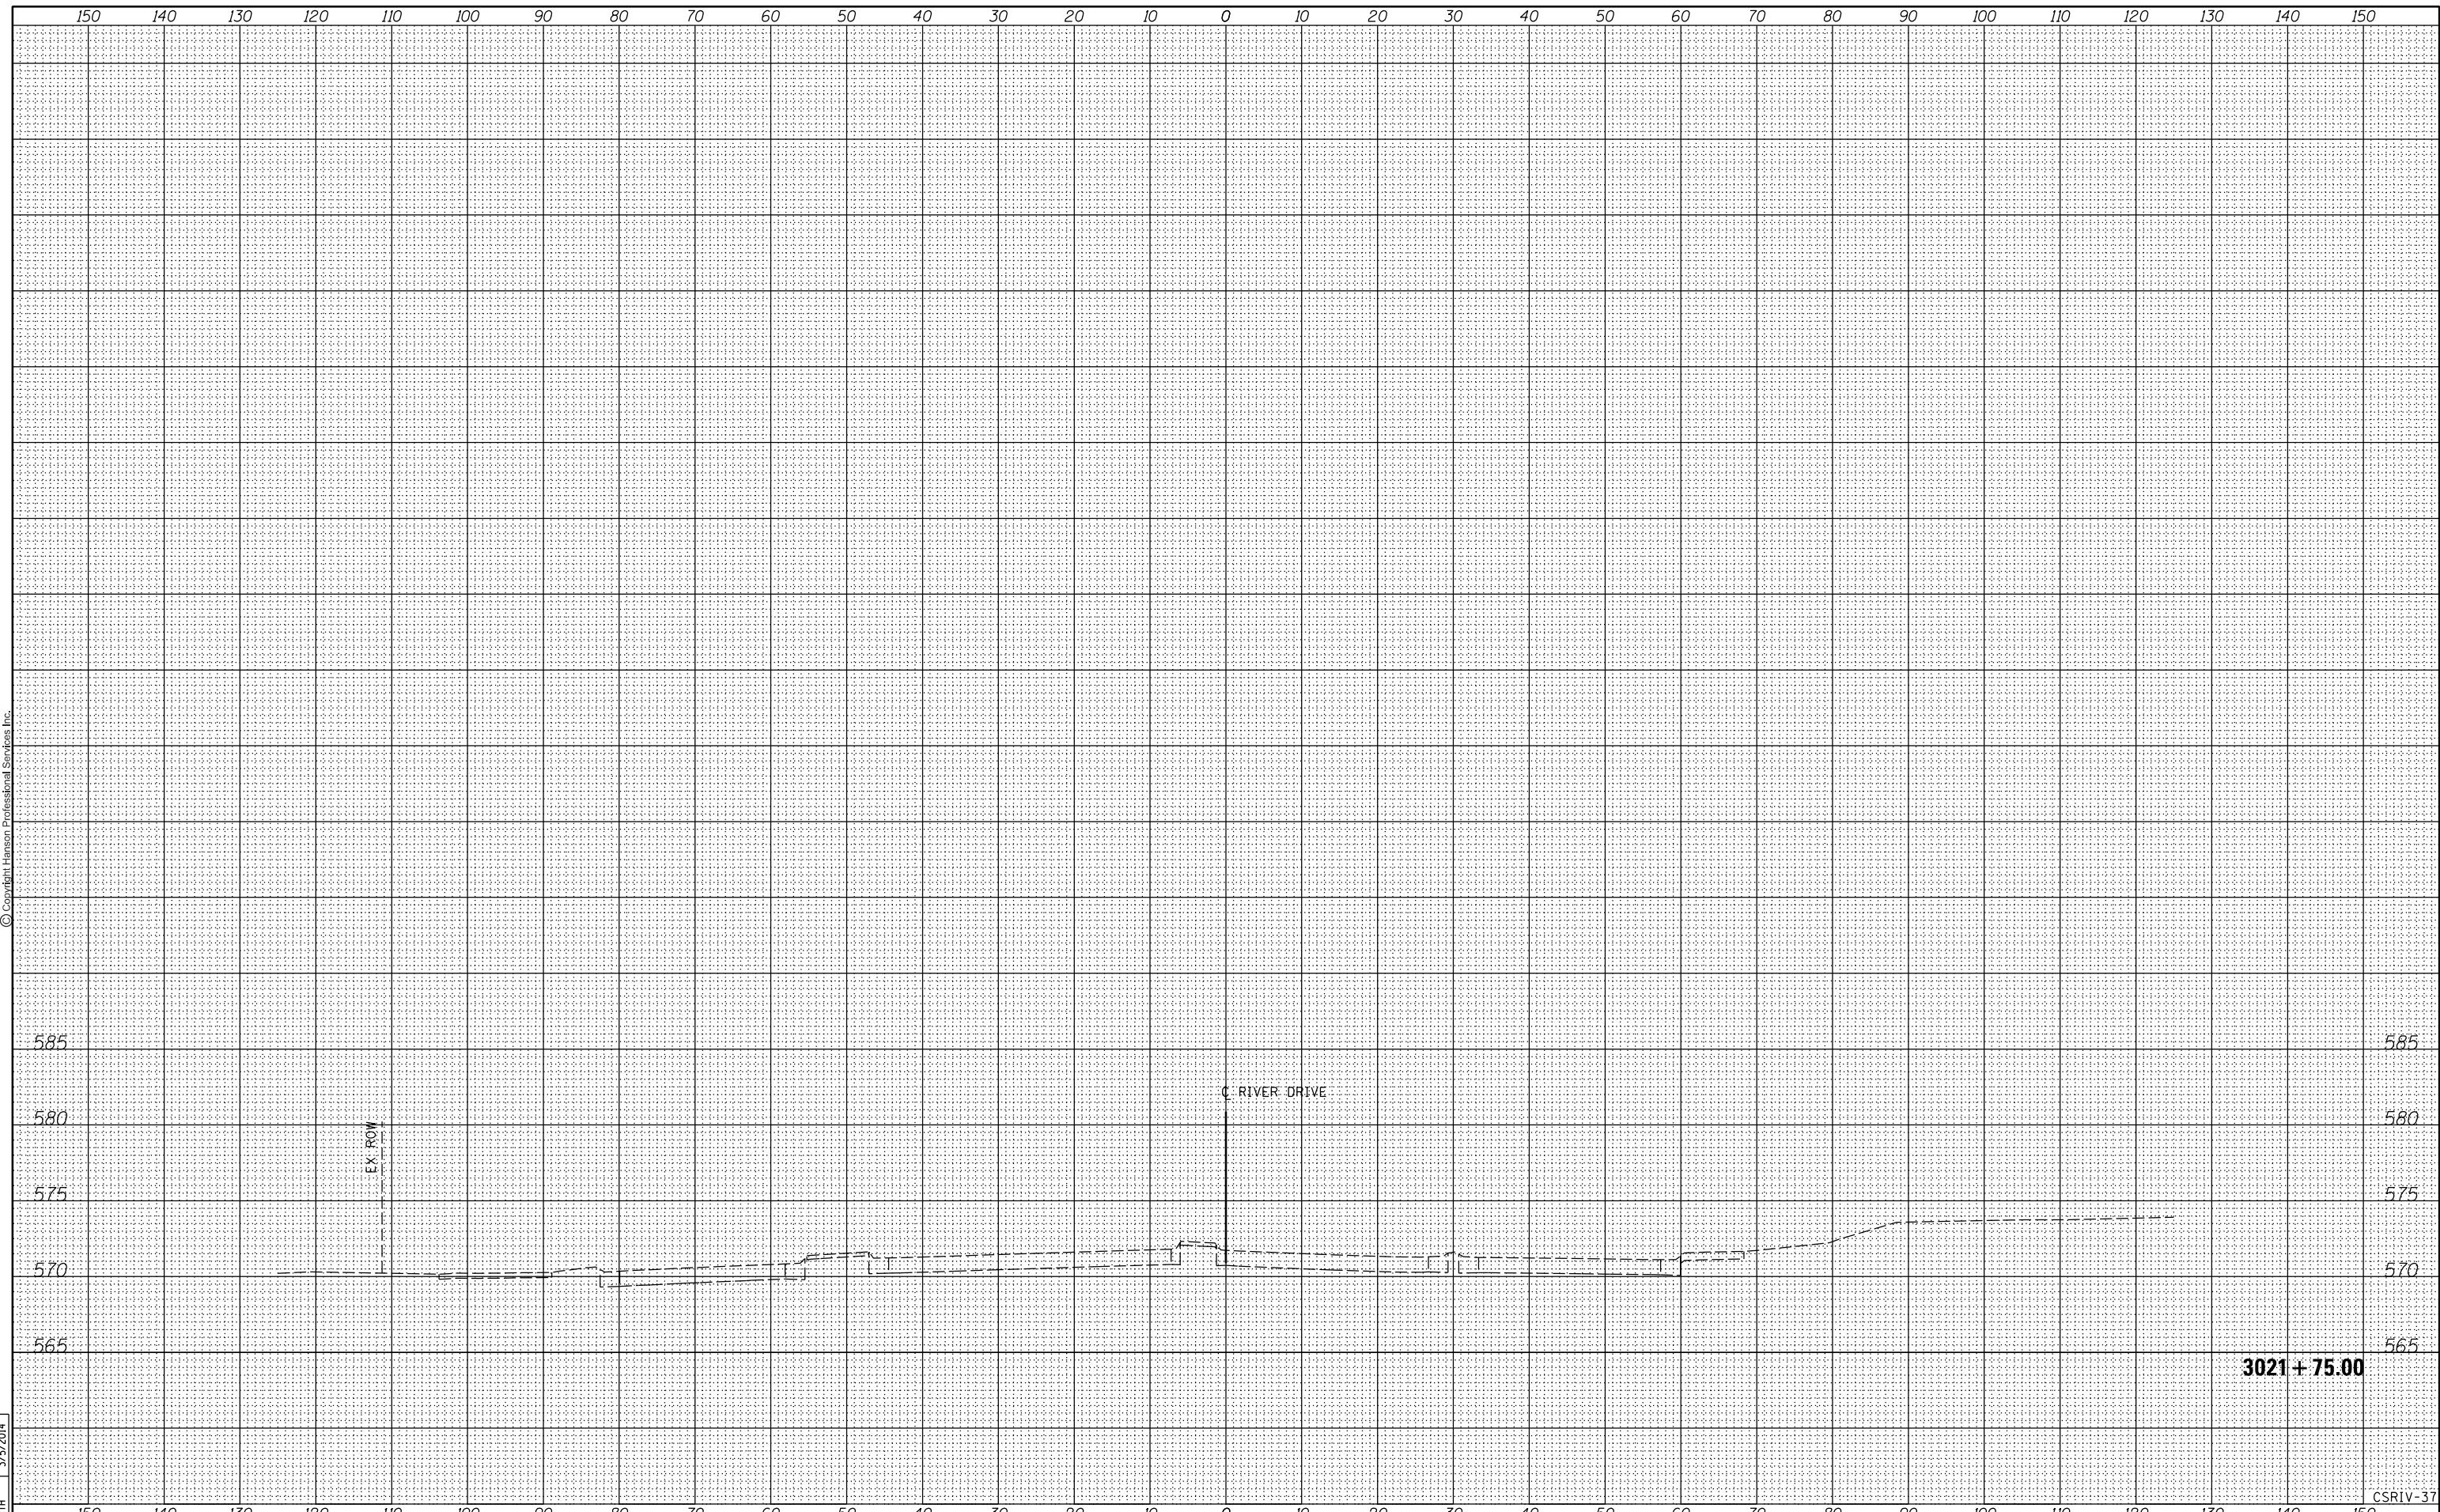

FILE NAME = D2PACKE-HPS-sh-t-xssh001L.dgn

USER NAME = pisa01256	DESIGNED - RLT	REVISED -
	DRAWN - RLT	REVISED -
PLOT SCALE =	CHECKED - AAP/MTH	REVISED -
PLOT DATE = 03/06/2014	DATE - 3/7/2014	REVISED -

**STATE OF ILLINOIS  
DEPARTMENT OF TRANSPORTATION**

**CROSS SECTIONS  
RIVER DRIVE**

SCALE: SHEET NO. OF SHEETS STA. 3021+75.00 TO STA. 3021+75.00

F.A.U. RTE.	SECTION	COUNTY	TOTAL SHEETS	SHEET NO.
5756	(81-1)M	ROCK ISLAND	217	198
ILLINOIS FED. AID PROJECT			CONTRACT NO. 64J68	

CSRV-37

**3021 + 75.00**