




© Copyright Hanson Professional Services Inc.

FINL SURVEY	SURVEYED	BY	DATE
NOTE BOOK	PLOTTED		
NO.	TEMPLATE		
	AREAS		
	CHECKED		

ORIGINAL SURVEY	SURVEYED	BY	DATE
NOTE BOOK	PLOTTED		
NO.	TEMPLATE		
	AREAS		
	CHECKED		

LAYOUT	RLT	9/17/2011
DRAWN	RLT	2/22/2013
REVIEWED	MTH	3/5/2014

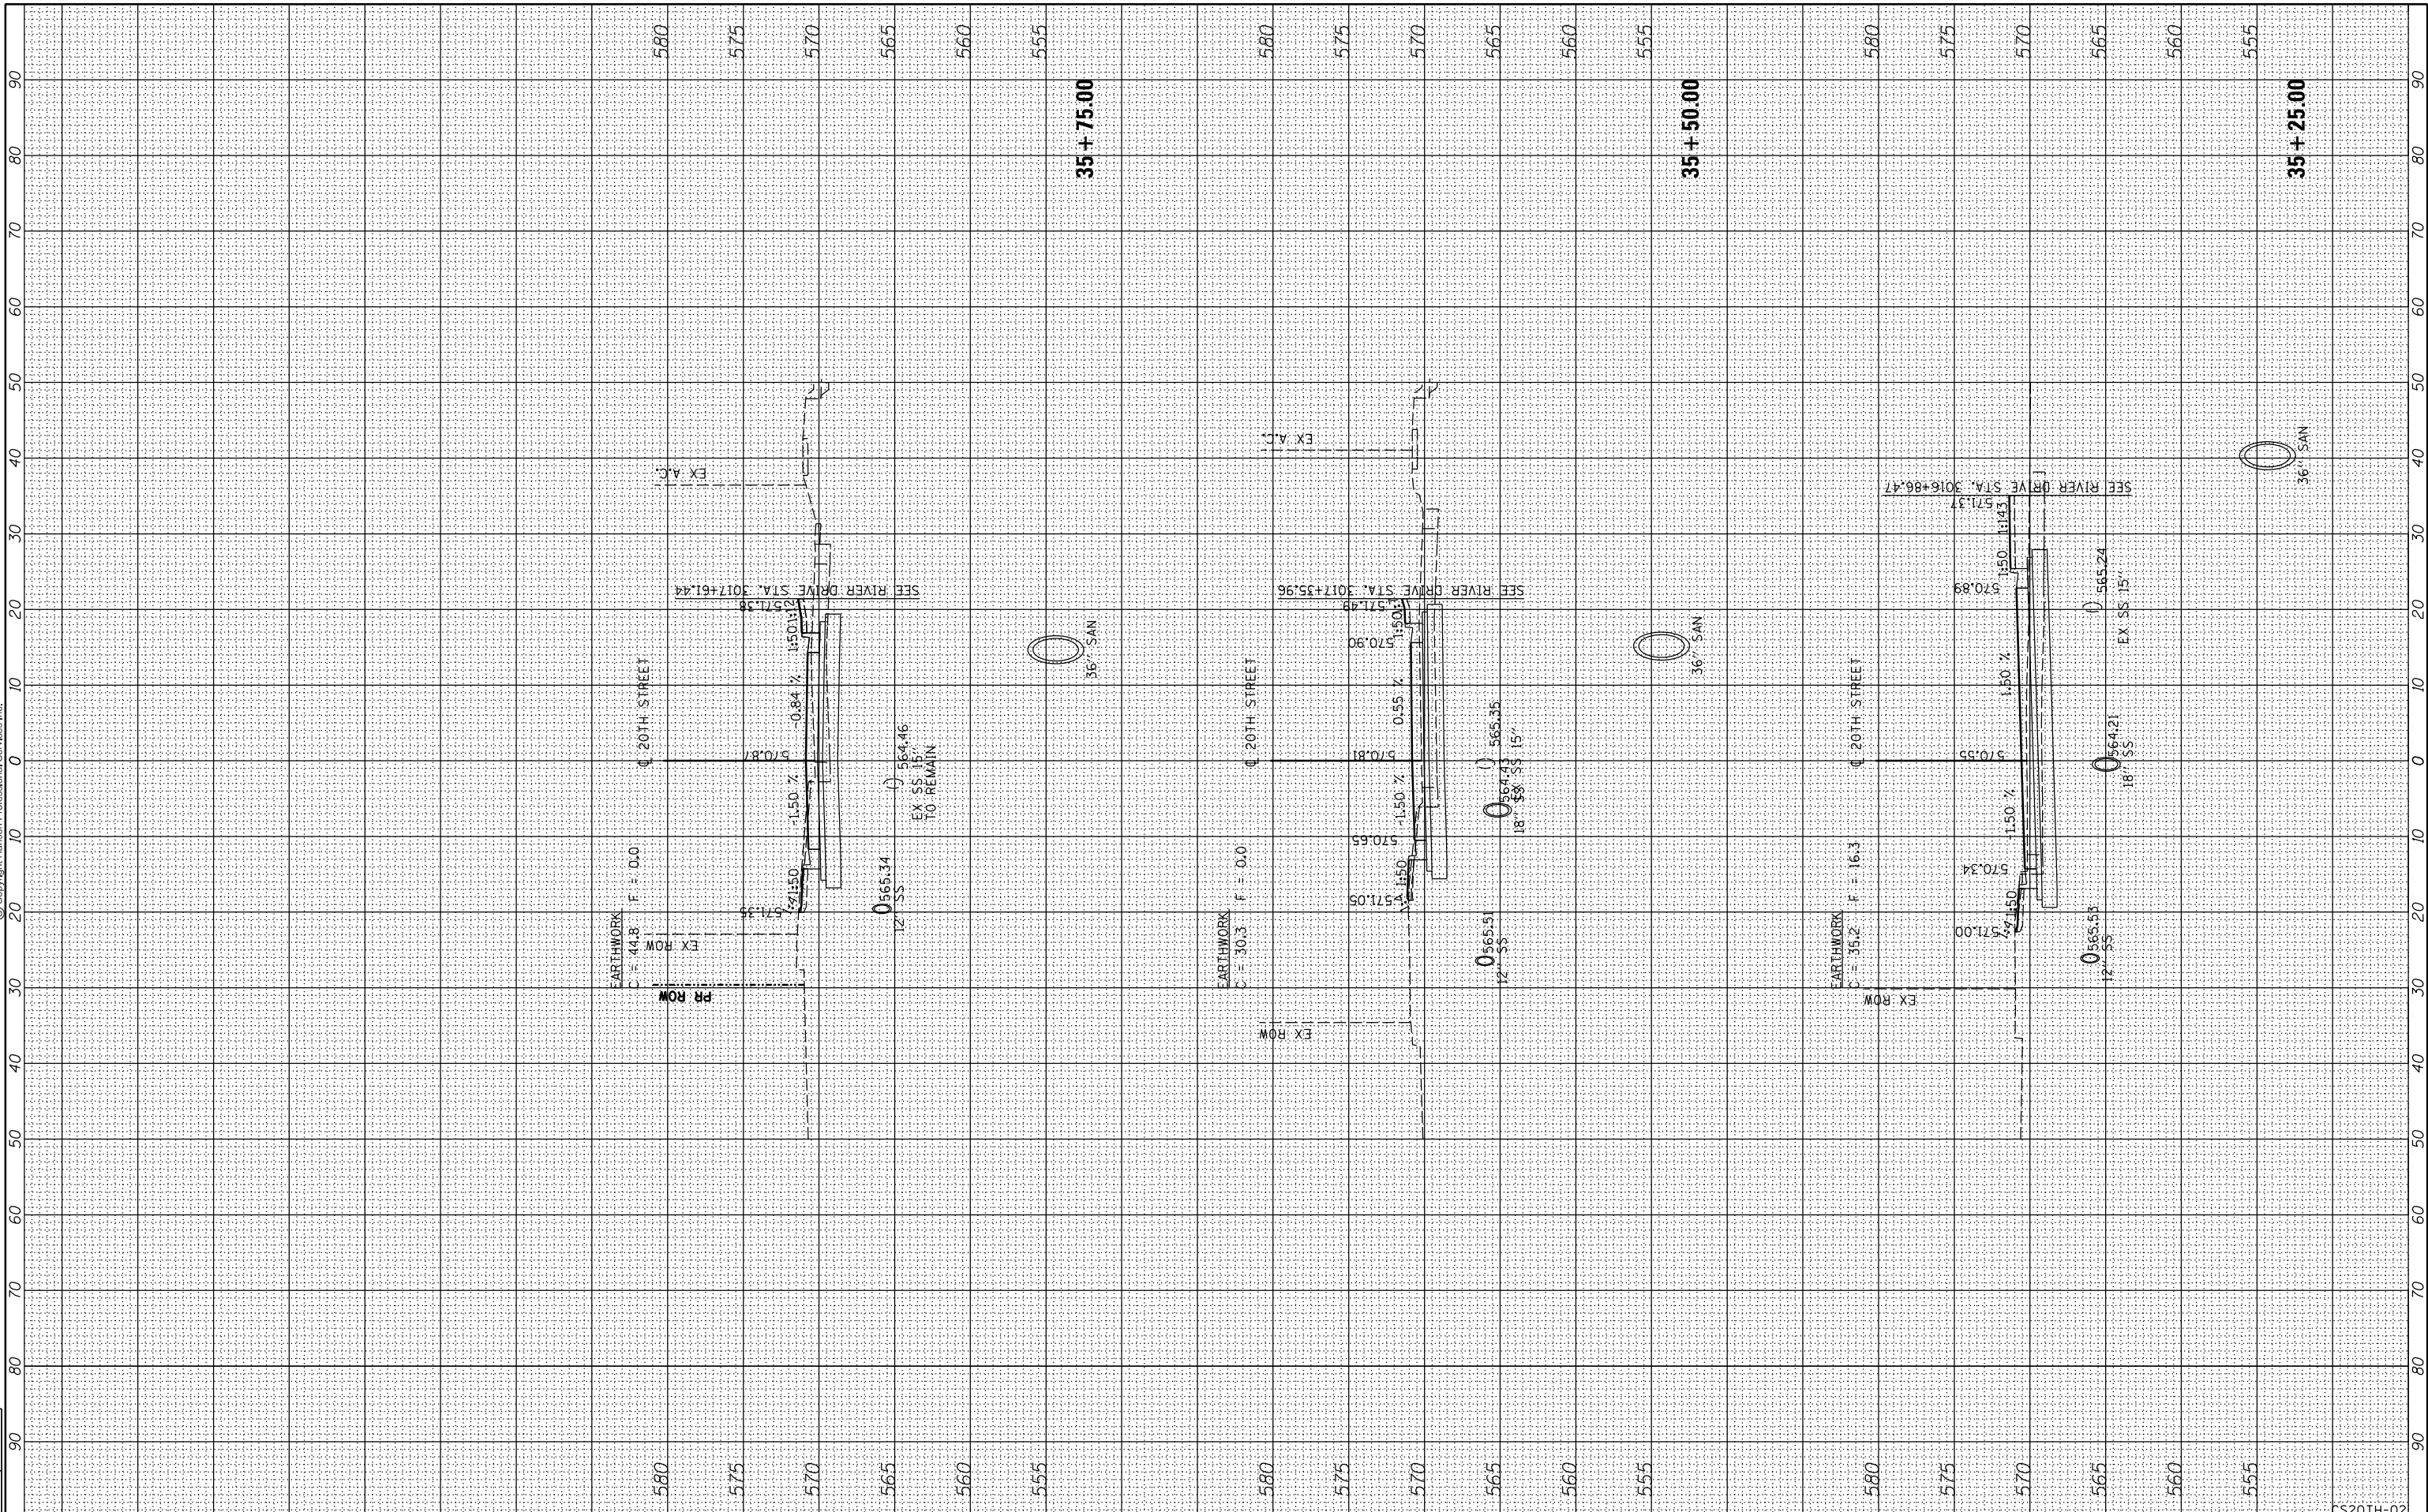

FILE NAME = D2PACKE-HPS-sh-t-xshht022L.dgn

USER NAME = pisa-01256	DESIGNED - RLT	REVISED -
	DRAWN - RLT	REVISED -
PLOT SCALE =	CHECKED - AAP/MTH	REVISED -
PLOT DATE = 03/05/2014	DATE - 3/7/2014	REVISED -

**STATE OF ILLINOIS  
DEPARTMENT OF TRANSPORTATION**

**CROSS SECTIONS  
20TH STREET**

SCALE: SHEET NO. OF SHEETS STA. 35+25.00 TO STA. 35+75.00

F.A.U. RTE.	SECTION	COUNTY	TOTAL SHEETS	SHEET NO.
5756	(81-1)M	ROCK ISLAND	217	200
CONTRACT NO. 64J68			ILLINOIS FED. AID PROJECT	

CS20TH-02