




FINL SURVEY	SURVEYED	BY	DATE
NOTE BOOK	PLOTTED		
NO.	TEMPLATE		
	AREAS		
	CHECKED		

ORIGINAL SURVEY	SURVEYED	BY	DATE
NOTE BOOK	PLOTTED		
NO.	TEMPLATE		
	AREAS		
	CHECKED		

LAYOUT	RLT	9/17/2011
DRAWN	RLT	2/22/2013
REVIEWED	MTH	3/5/2014

© Copyright Hanson Professional Services Inc.

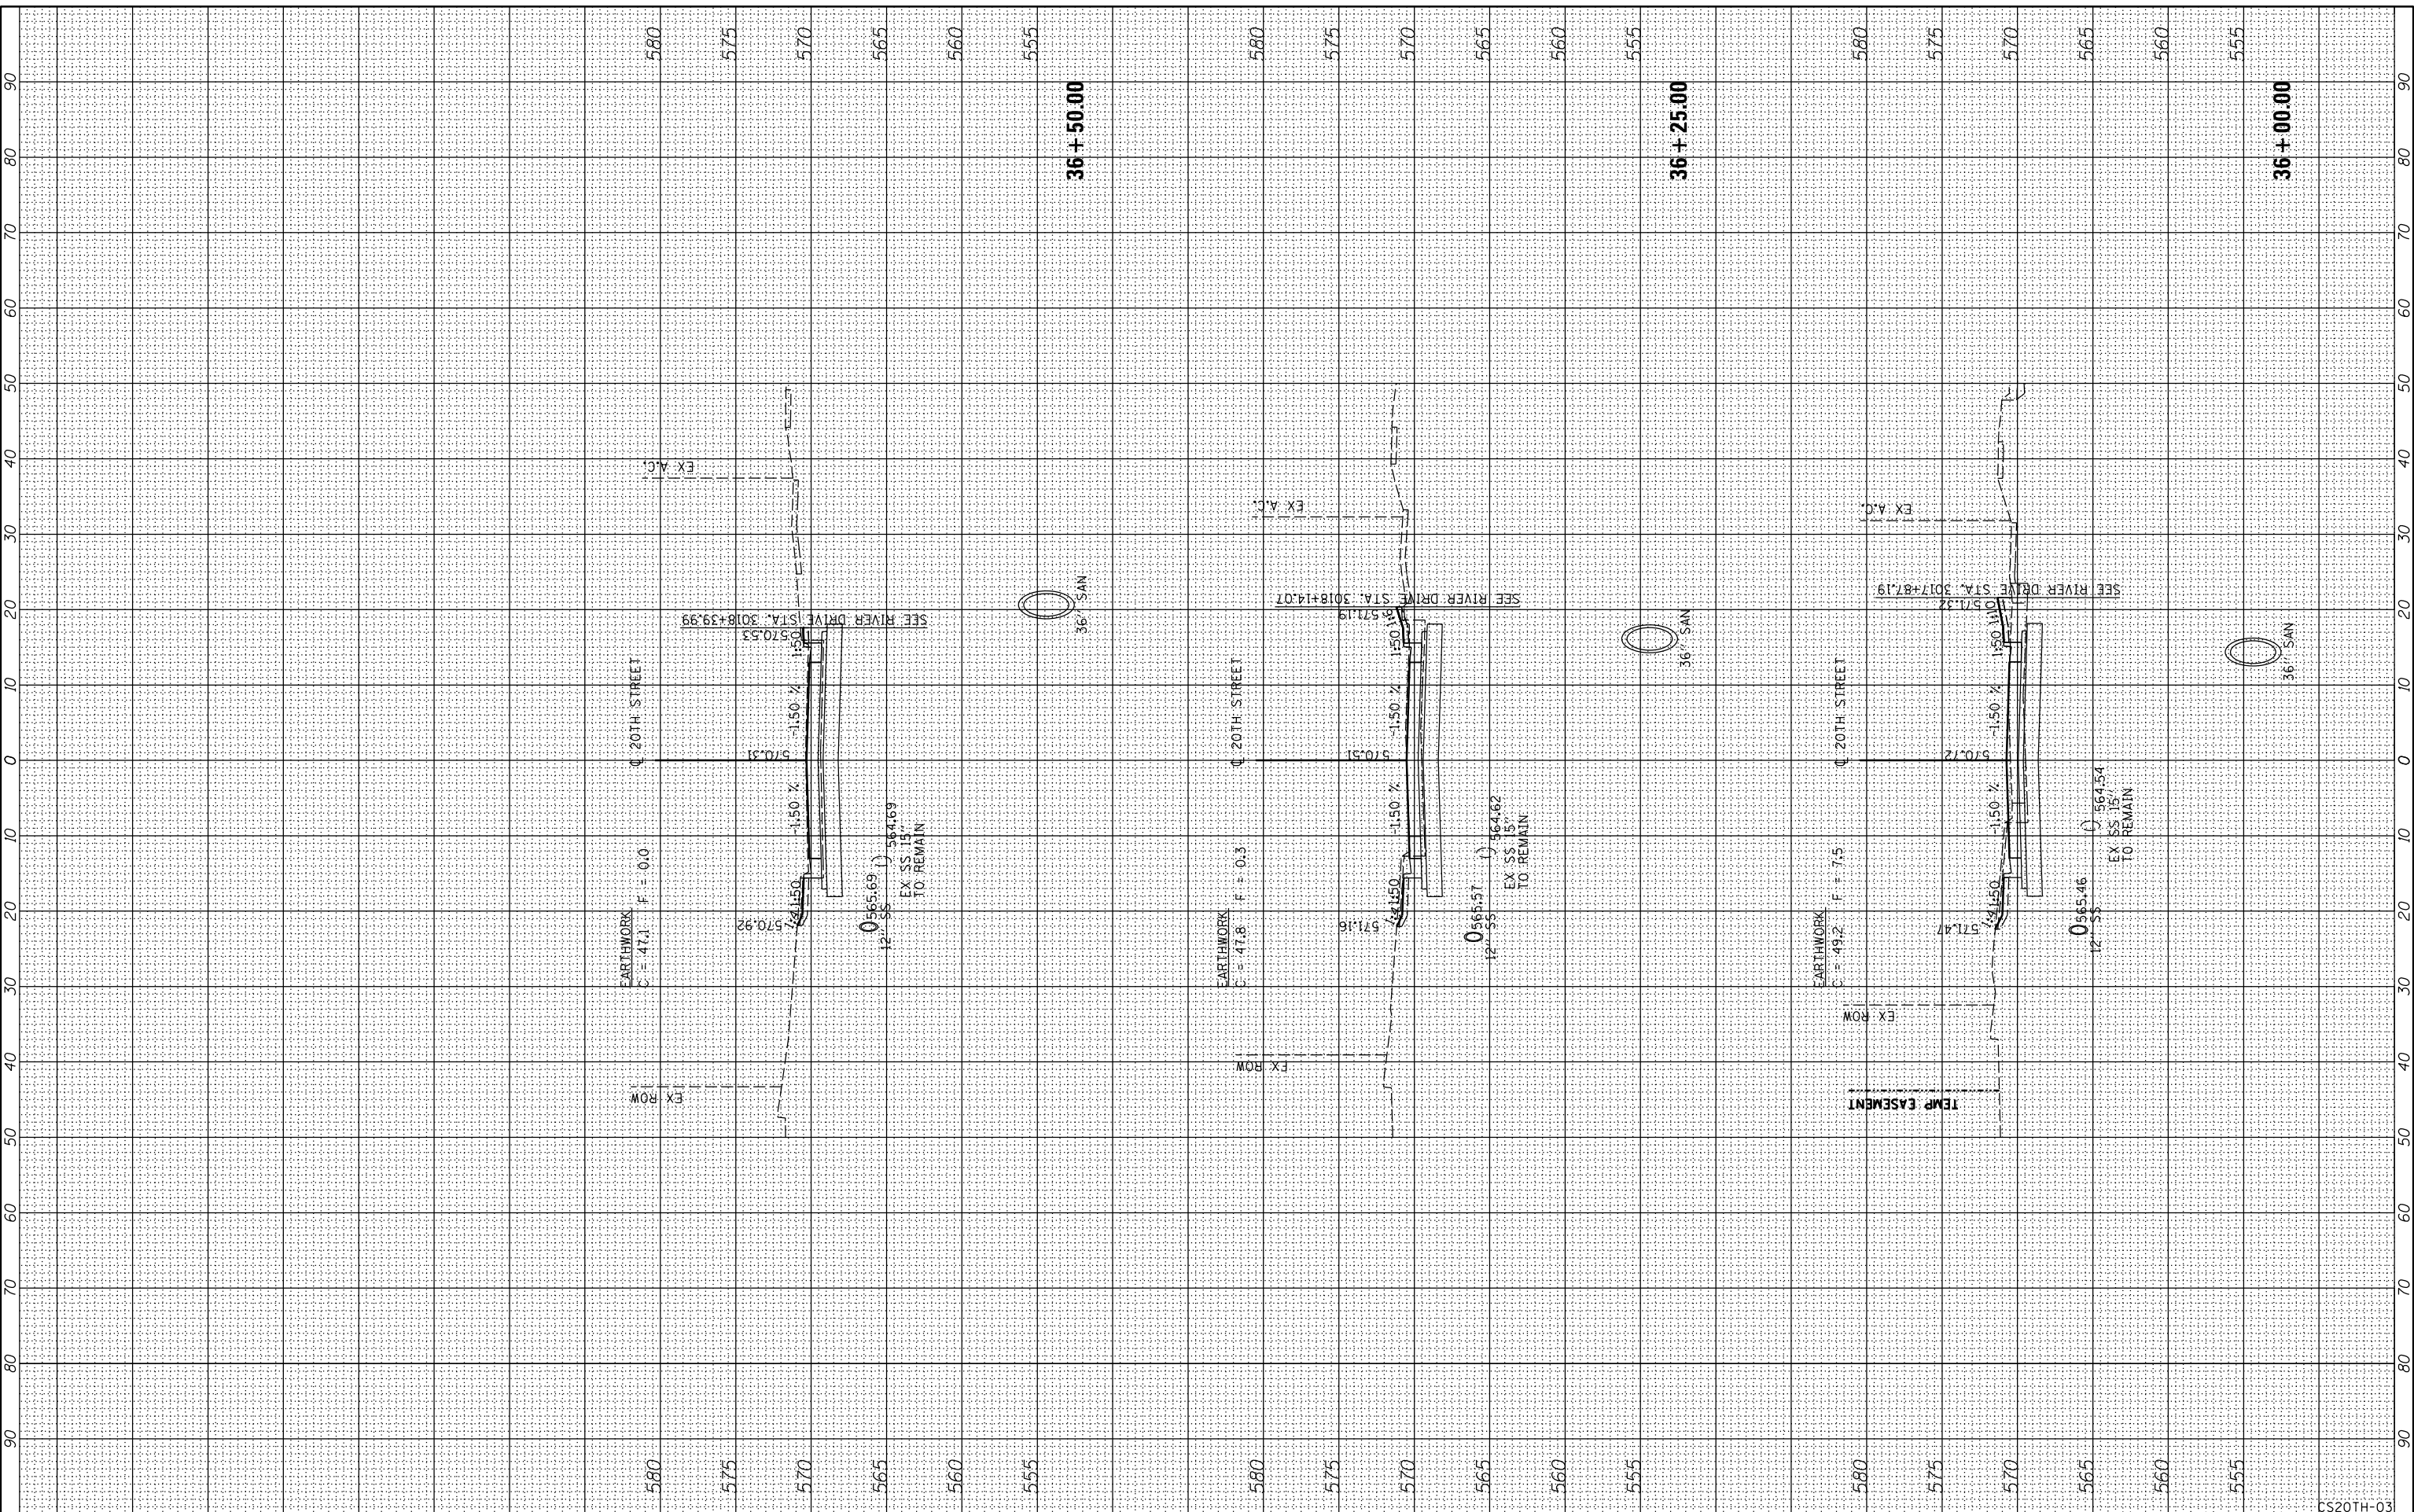

FILE NAME = D2PACKE-HPS-sh-t-xsh-t022L.dgn

USER NAME =	pisa-01256
DESIGNED -	RLT
DRAWN -	RLT
CHECKED -	AAP/MTH
DATE -	3/7/2014
REVISIONS	
REVISED -	
REVISED -	
REVISED -	

**STATE OF ILLINOIS  
DEPARTMENT OF TRANSPORTATION**

**CROSS SECTIONS  
20TH STREET**

SCALE: SHEET NO. OF SHEETS STA. 36+00.00 TO STA. 36+50.00

F.A.U. RTE.	SECTION	COUNTY	TOTAL SHEETS	SHEET NO.
5756	(81-1)M	ROCK ISLAND	217	201
CONTRACT NO.			64J68	
ILLINOIS FED. AID PROJECT				

CS20TH-03