




© Copyright Hanson Professional Services Inc.

FINL SURVEY NO.	SURVEYED PLOTTED AREAS CHECKED	BY	DATE

ORIGINAL SURVEY NO.	SURVEYED PLOTTED AREAS CHECKED	BY	DATE

LAYOUT	RLT	9/17/2011
DRAWN	RLT	2/22/2013
REVIEWED	MTH	3/5/2014

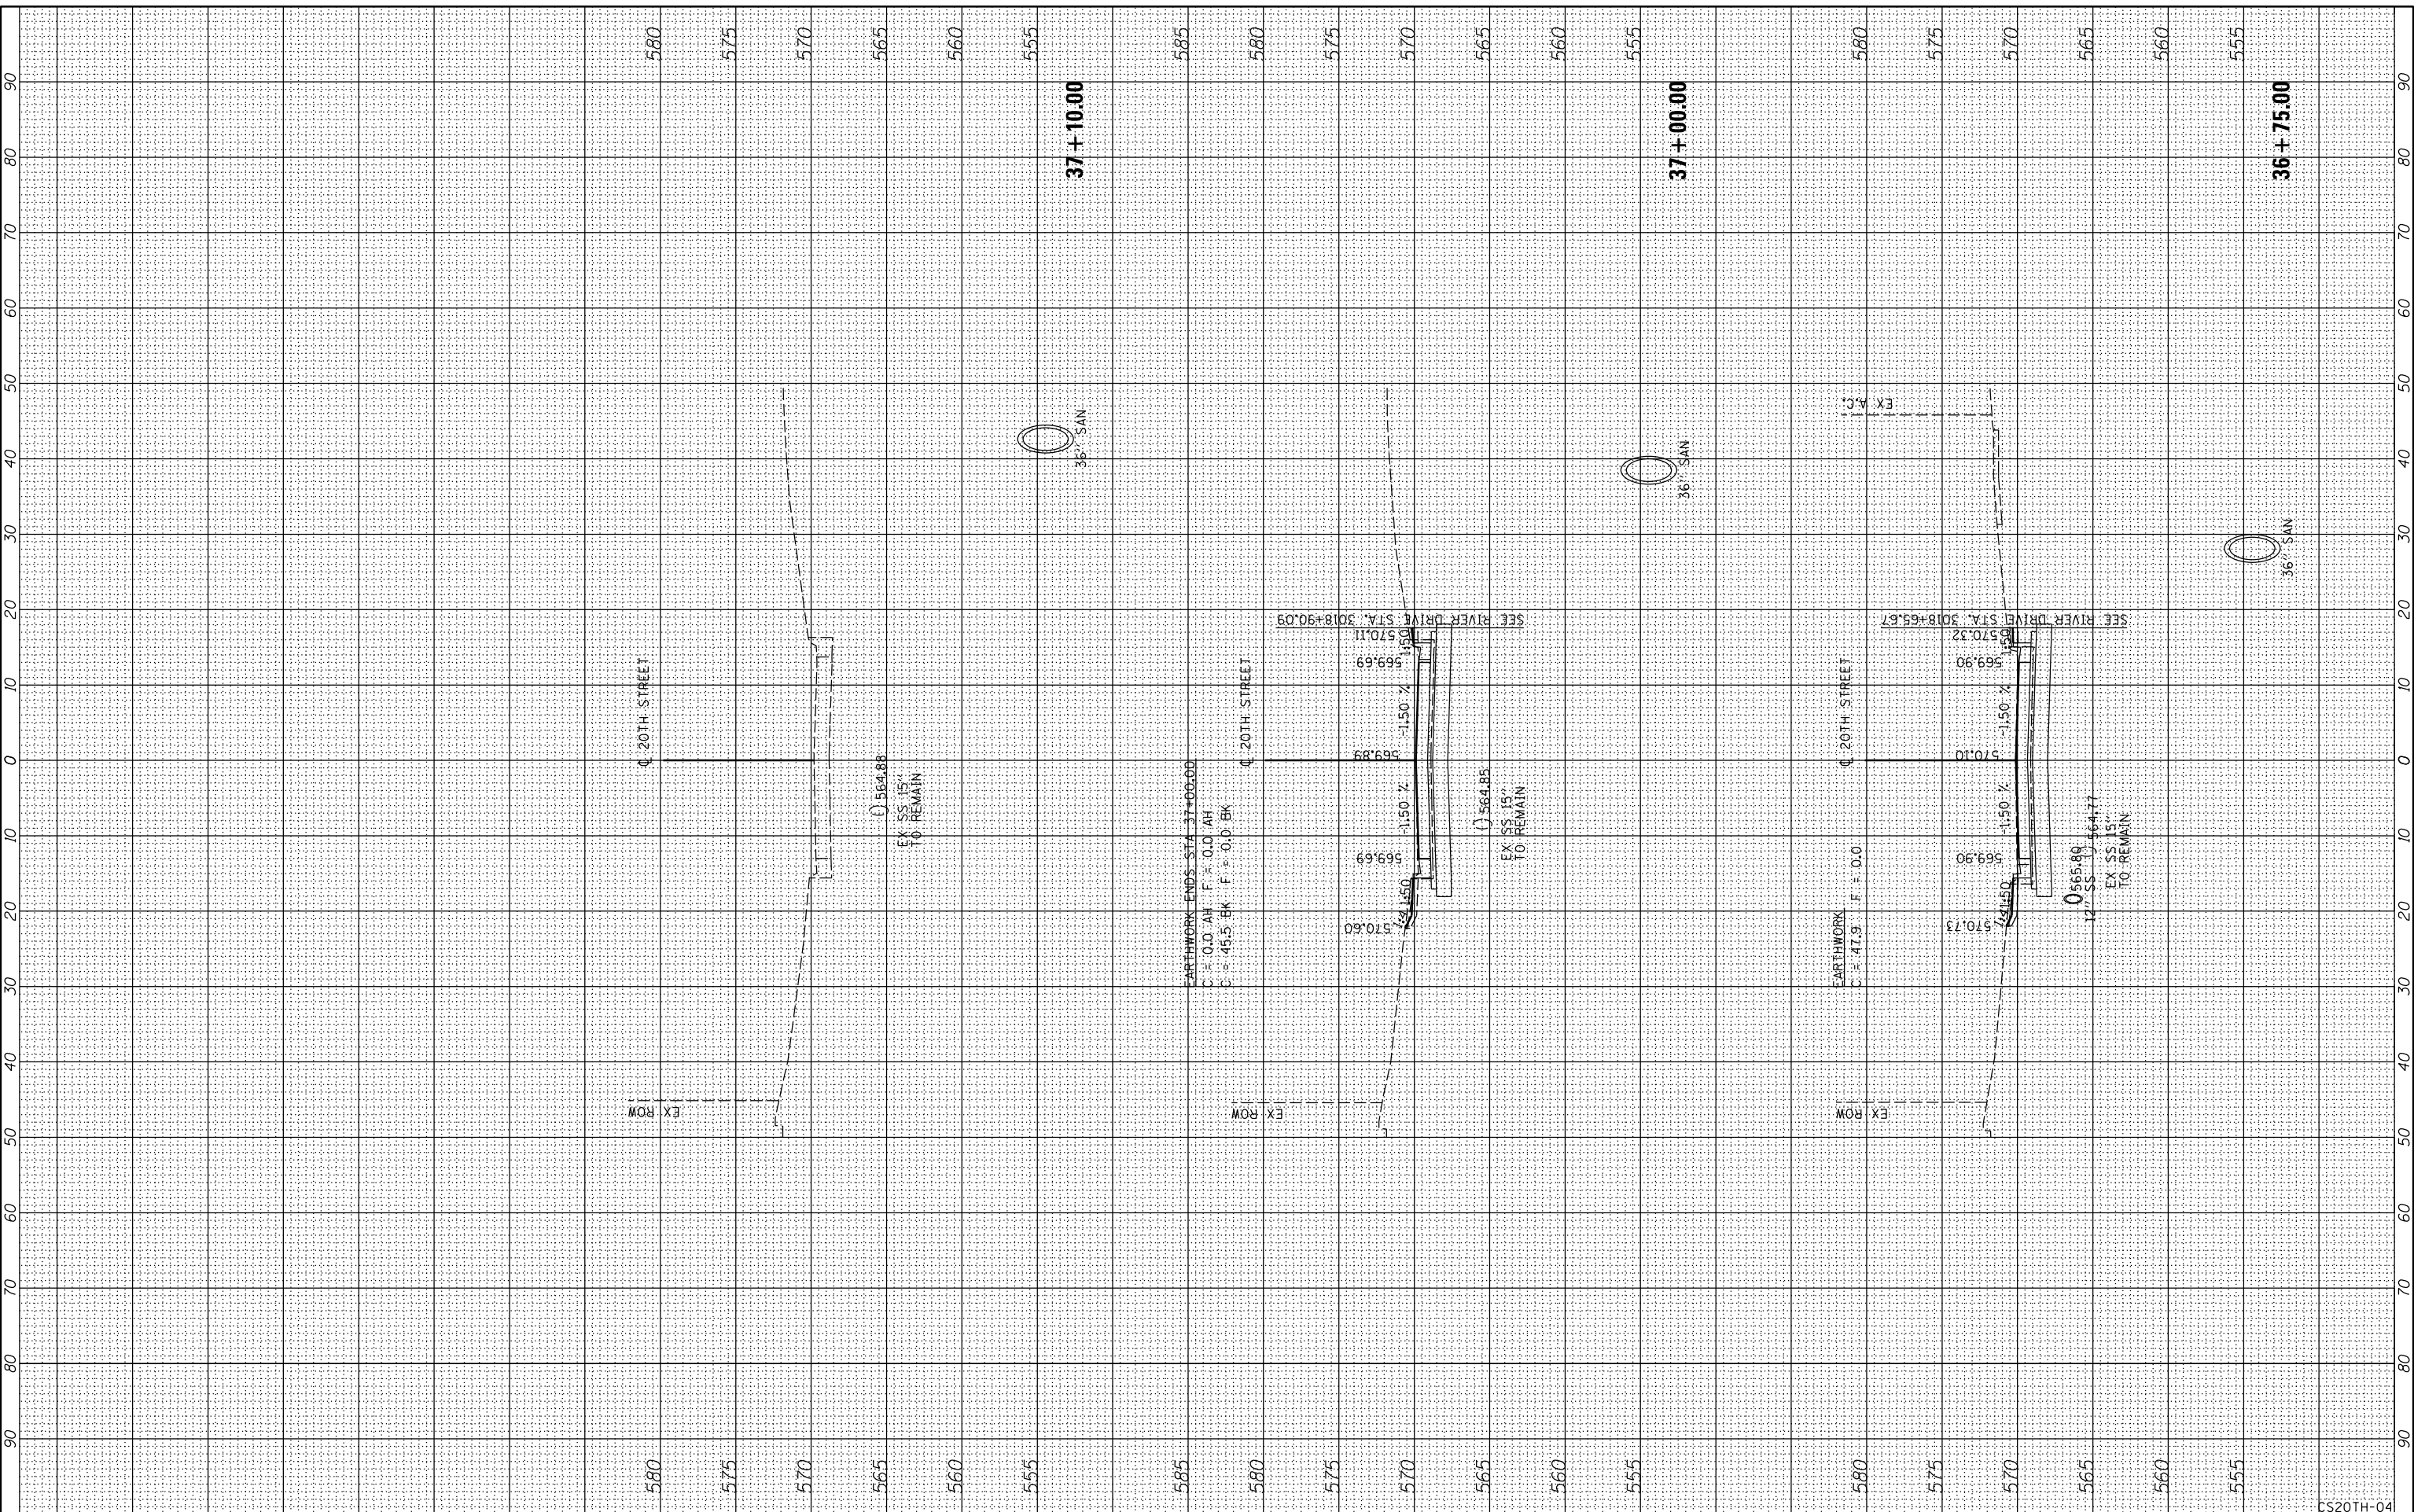

FILE NAME = D2PACKE-HPS-sh-t-xshht022L.dgn

USER NAME = pisa01256	DESIGNED - RLT	REVISED -
	DRAWN - RLT	REVISED -
PLOT SCALE =	CHECKED - AAP/MTH	REVISED -
PLOT DATE = 03/05/2014	DATE - 3/7/2014	REVISED -

**STATE OF ILLINOIS  
DEPARTMENT OF TRANSPORTATION**

**CROSS SECTIONS  
20TH STREET**

SCALE: SHEET NO. OF SHEETS STA. 36+75.00 TO STA. 37+10.00

F.A.U. RTE. 5756	SECTION (81-1M)	COUNTY ROCK ISLAND	TOTAL SHEETS 217	SHEET NO. 202
ILLINOIS FED. AID PROJECT			CONTRACT NO. 64J68	

CS20TH-04