




© Copyright Hanson Professional Services Inc.

FINL SURVEY NO.	SURVEYED PLOTTED TEMPLATE AREAS CHECKED
BY	DATE

ORIGINAL SURVEY NO.	SURVEYED PLOTTED TEMPLATE AREAS CHECKED
BY	DATE

LAYOUT DRAWN REVIEWED	RLT 9/17/2011
	RLT 2/22/2013
	MTH 3/5/2014

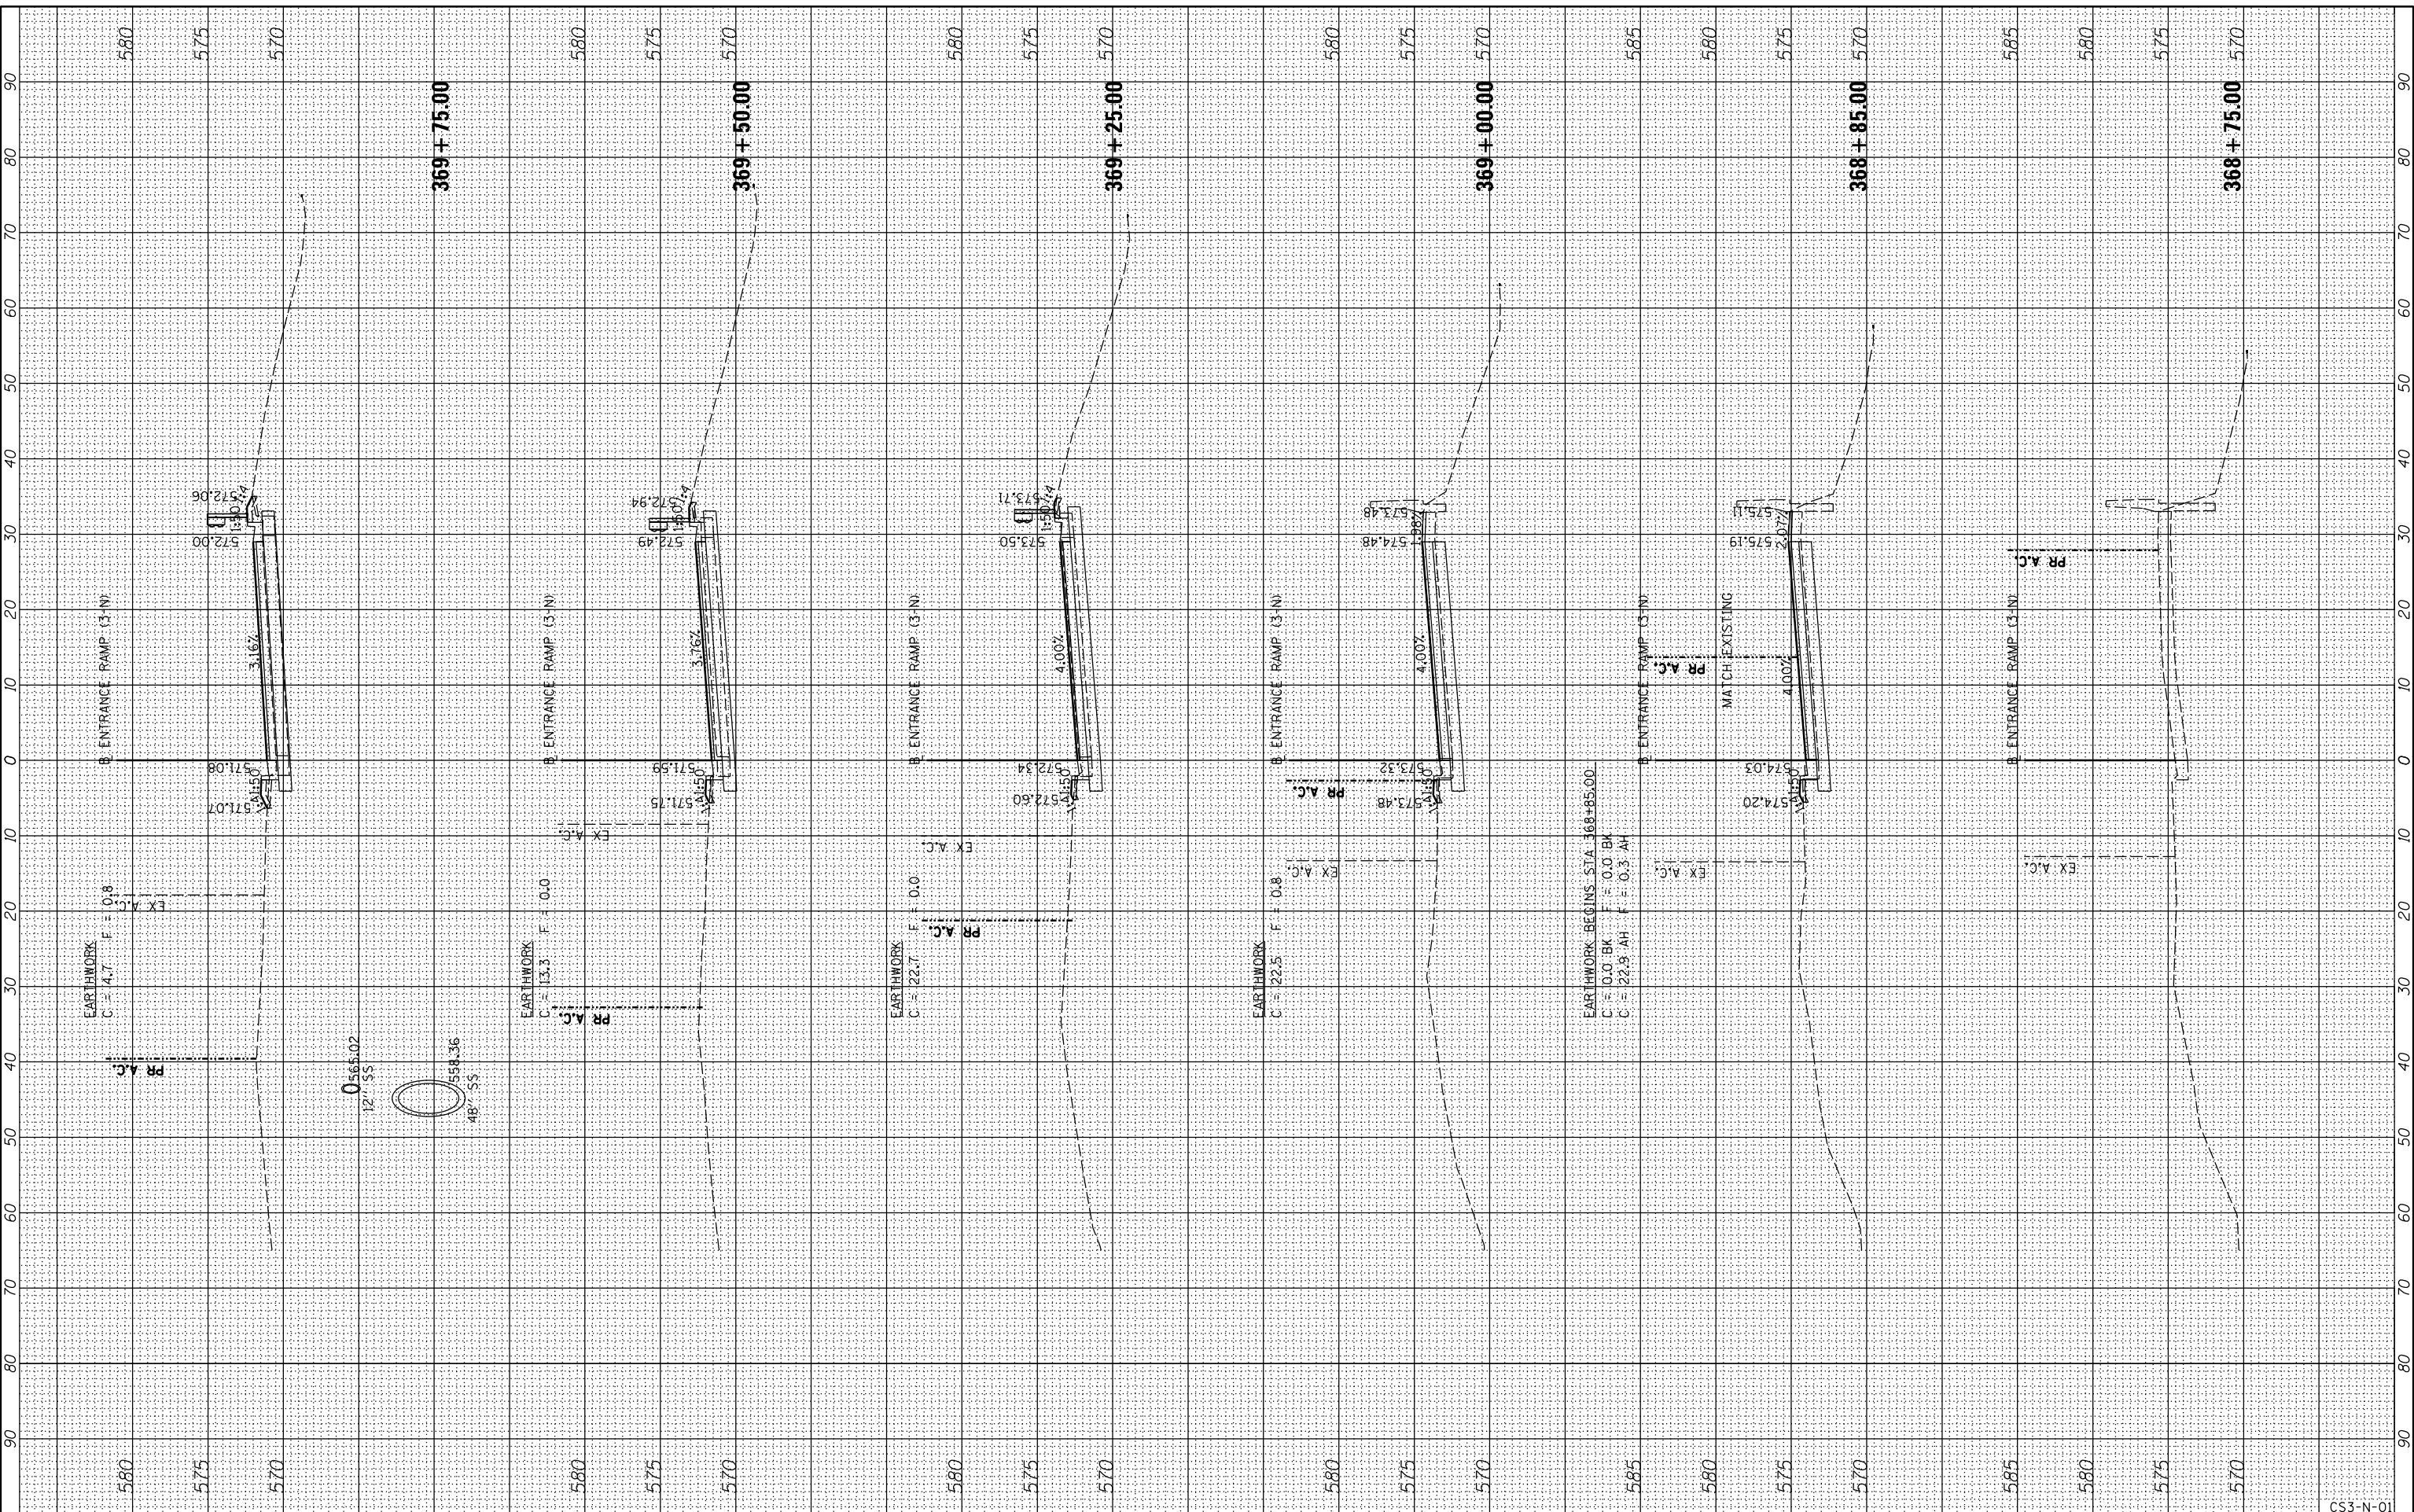

FILE NAME = D2PACKE-HPS-shr-xssht042L.dgn

USER NAME = pisa01256

DESIGNED - RLT
 DRAWN - RLT
 CHECKED - AAP/MTH
 DATE - 3/7/2014

REVISED -
 REVISED -
 REVISED -
 REVISED -

**STATE OF ILLINOIS
 DEPARTMENT OF TRANSPORTATION**

**CROSS SECTIONS
 ENTRANCE RAMP (3-N)**

SCALE: SHEET NO. OF SHEETS STA. 368+75.00 TO STA. 369+75.00

F.A.U. RTE.	SECTION	COUNTY	TOTAL SHEETS	SHEET NO.
5756	(81-1M)	ROCK ISLAND	217	203
CONTRACT NO. 64J68			CS3-N-01	
ILLINOIS FED. AID PROJECT				