




© Copyright Hanson Professional Services Inc.

FINL SURVEY NO.	SURVEYED AREAS CHECKED	BY	DATE
NOTE BOOK NO.	PLOTTED AREAS CHECKED		
TEMPLATE AREAS CHECKED			

ORIGINAL SURVEY NO.	SURVEYED AREAS CHECKED	BY	DATE
NOTE BOOK NO.	PLOTTED AREAS CHECKED		
TEMPLATE AREAS CHECKED			

LAYOUT DRAWN	RLT	9/14/2011
REVIEWED	MTH	2/22/2013
		3/5/2014

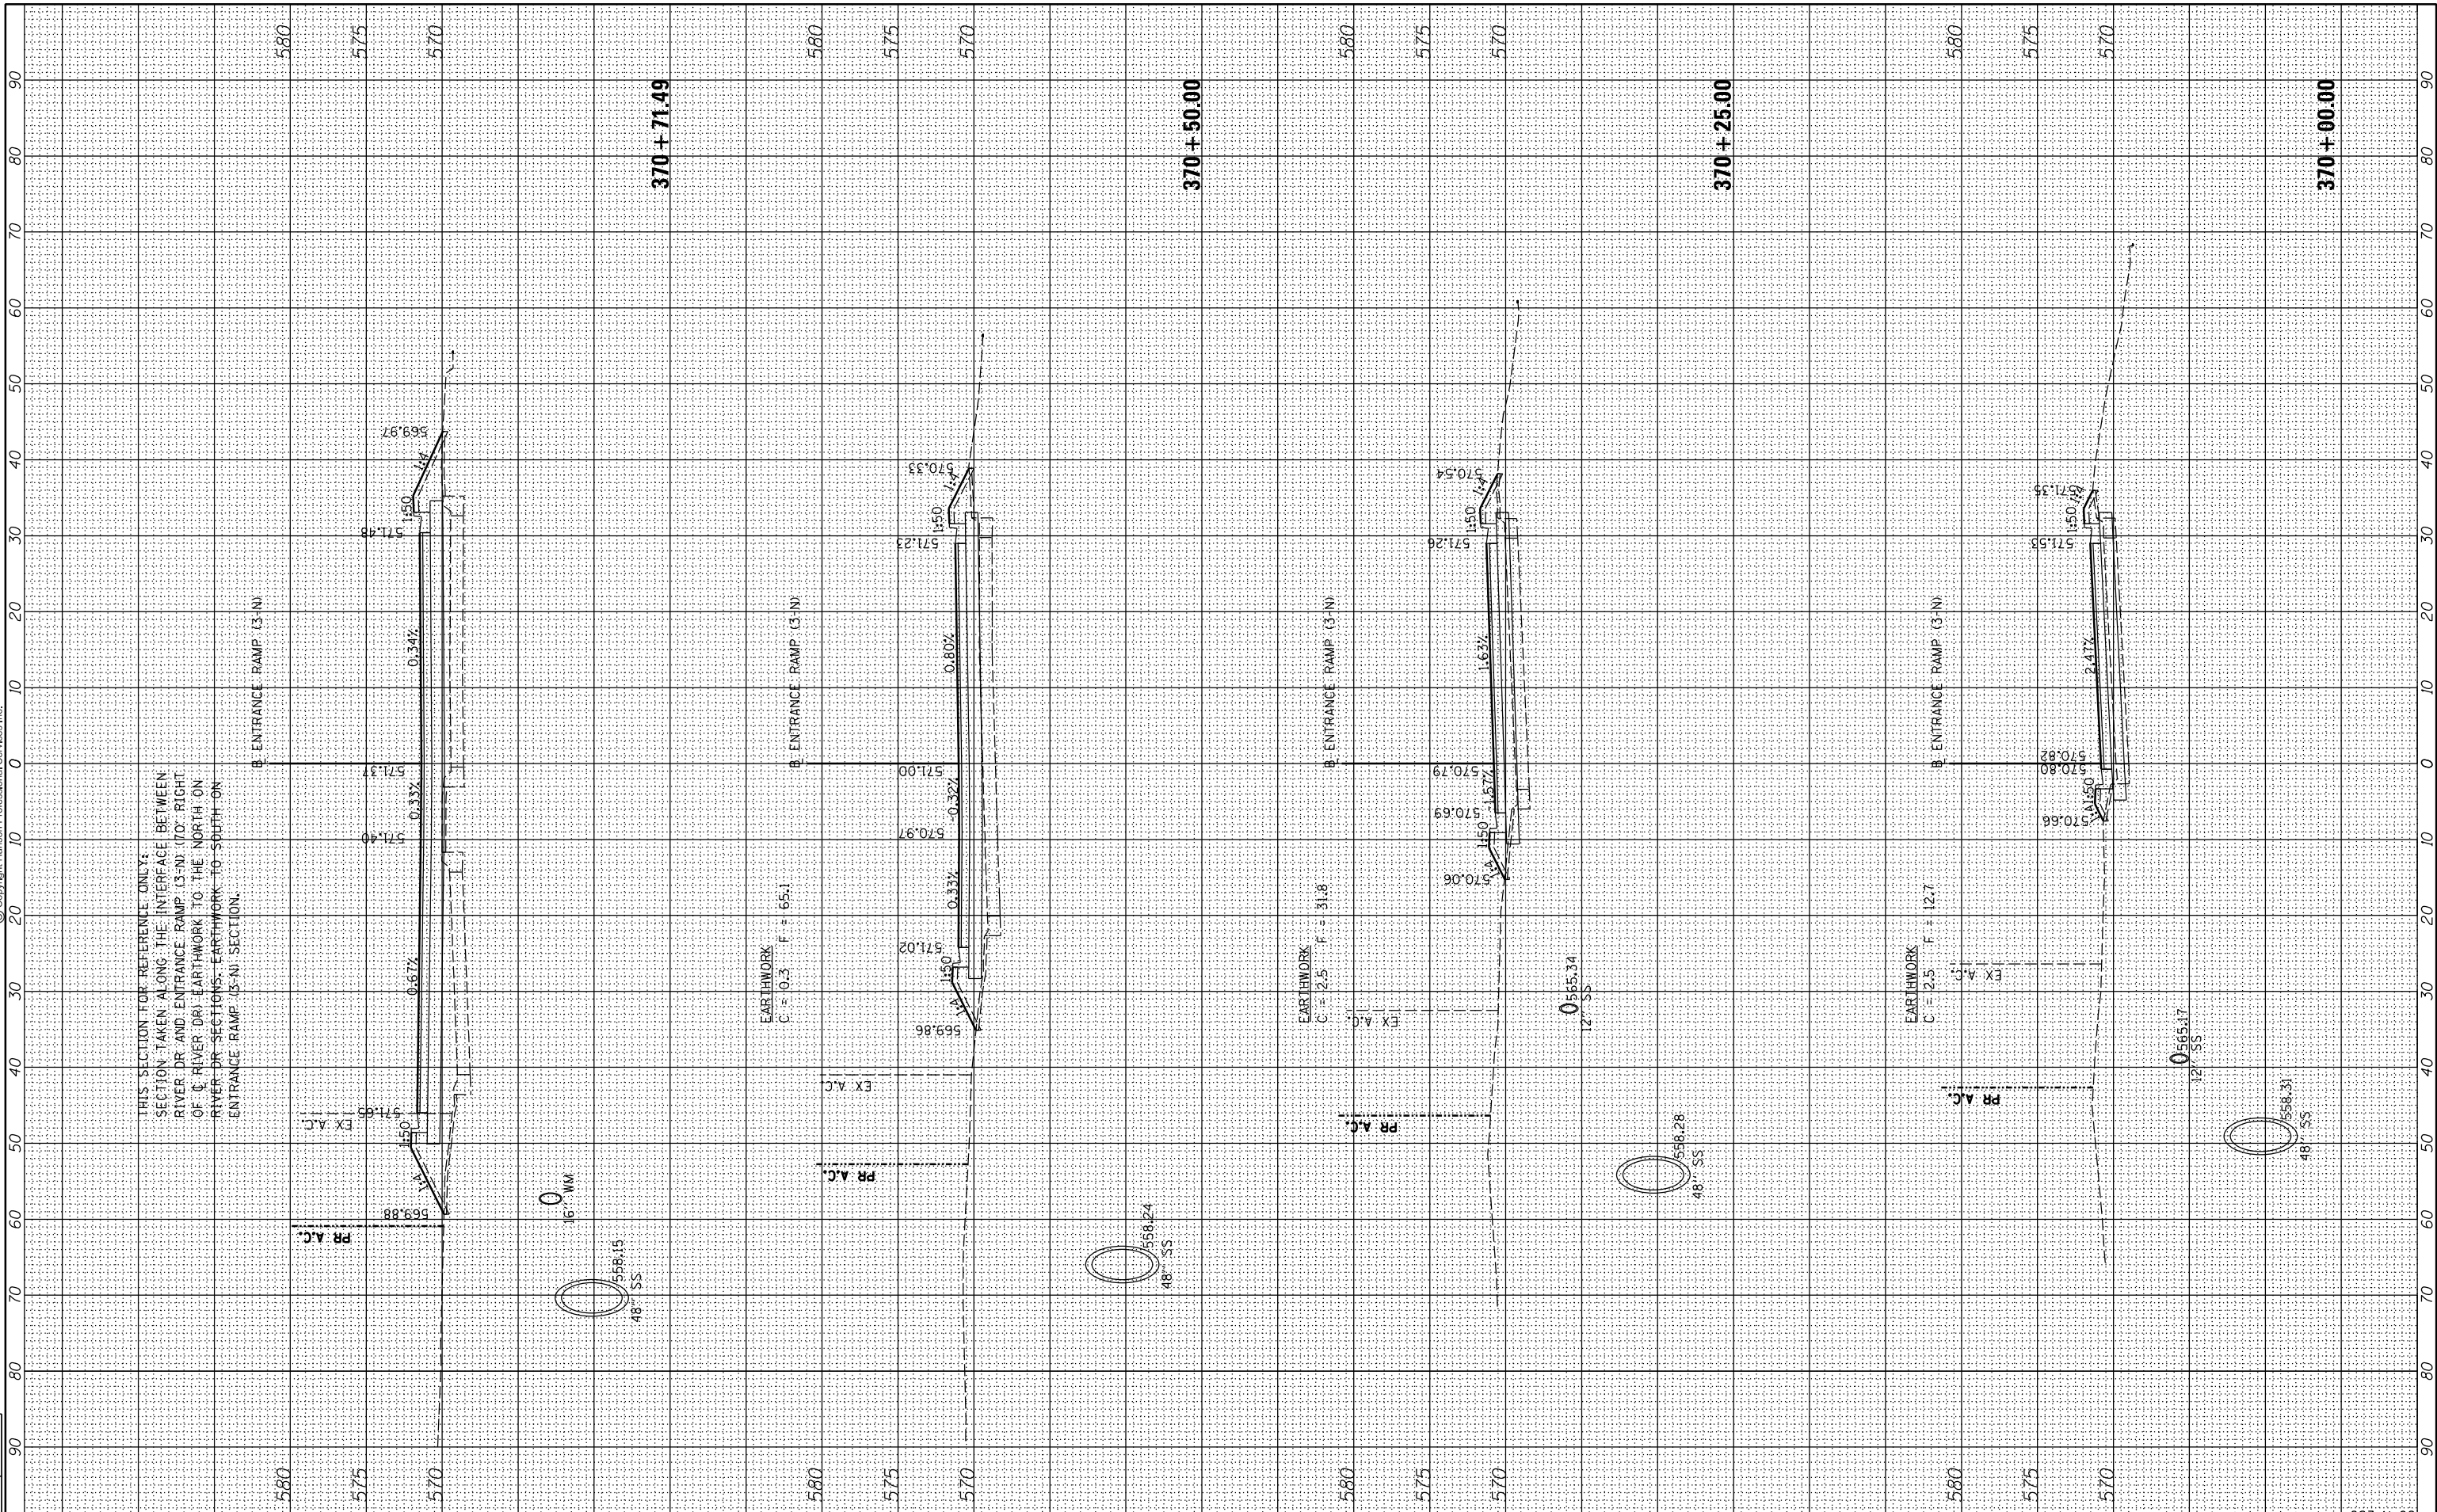

FILE NAME = D2PACKE-HPS-sh-t-xssh042L.dgn

USER NAME =	pisar01256
DESIGNED -	RLT
DRAWN -	RLT
CHECKED -	AAP/MTH
DATE -	3/7/2014

REVISED -	
REVISED -	
REVISED -	
REVISED -	

**STATE OF ILLINOIS
DEPARTMENT OF TRANSPORTATION**

370+00.00

**CROSS SECTIONS
ENTRANCE RAMP (3-N)**

SCALE: SHEET NO. OF SHEETS STA70+71.49 TO STA.

F.A.U. RTE.	SECTION	COUNTY	TOTAL SHEETS	SHEET NO.
5756	(81-1)M	ROCK ISLAND	217	204
CONTRACT NO. 64J68			ILLINOIS FED. AID PROJECT	

CS3-N-02